


0400 - Elevation - Proposed - Bloomsbury Place  
1 : 100

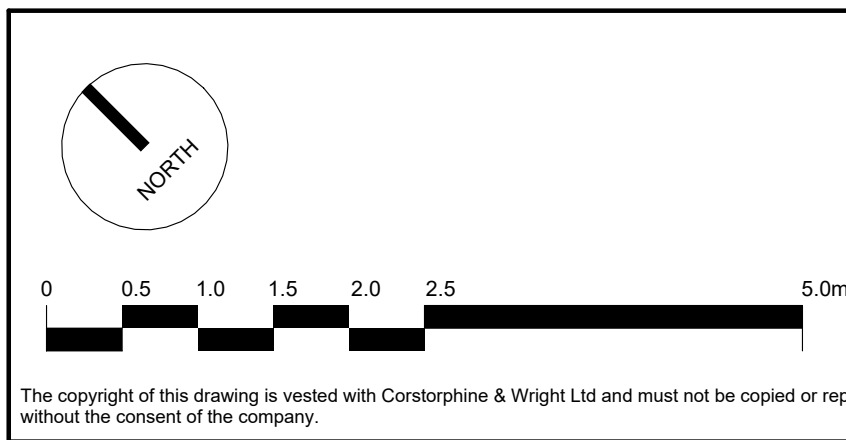

The copyright of this drawing is vested with Corstorphine & Wright Ltd and must not be copied or reproduced without the consent of the company.

P-00 PLANNING		19.12.2022	DL	ML
Rev.	Description	Date	Draw.	Check.

GENERAL LEGEND

- Area Outside of Application
- Area of Application
- Windows to be Removed

Client:  
Oxford Victoria House Ltd.

Project:  
21593 - Victoria House

Drawing Title:  
Elevation - Proposed Hoist -

Bloomsbury Place

Drawing Status:  
PLANNING

Corstorphine & Wright

London Studio  
One Mortimer Street, London, W1T 3JA  
020 7463 0500

corstorphine-wright.com

Drawing No. 21593-CWA-B1-09-DR-A-0458		Revision P-00
Drawn DL	Checked ML	Paper Size A0
Scale 1 : 100	Date 01/12/2022	