


<div><div>A/S</div><div>JOHN ALLSOPP STUDIO LTD</div><div>john-allsopp.com</div><div>info@john-allsopp.com</div><div>+44 (0)20 3468 1342</div></div>	<div>GENERAL NOTES</div> <div>THIS DOCUMENT IS © JOHN ALLSOPP STUDIO LTD. IF IN DOUBT ASK. VERIFY ALL DIMENSIONS PRIOR TO PRICING & CONSTRUCTION. DIMENSIONS AS WRITTEN GOVERN. IMMEDIATELY REPORT ANY DISCREPANCIES ON THIS DOCUMENT IN WRITING TO THE ARCHITECT. THIS DOCUMENT SHALL BE READ IN CONJUNCTION WITH ASSOCIATED MODELS, SPECIFICATIONS AND RELATED CONSULTANT'S DOCUMENTS.</div> <div>← TO CHECK SCALE ON HARD COPIES: THIS IS 10cm FULL SIZE →</div> <div>HOWEVER MEASUREMENTS OBTAINED BY SCALING SHALL BE TREATED AS APPROXIMATE</div>	<div>NOTES SPECIFIC TO THIS DRAWING</div>	<div>NO.</div> <div>DATE</div>	<div>REVISION NOTES</div>	PROJECT REF:	21SC	FLAT 1, 18 CHESTERFORD GARDENS, NW3 7DE	
					DATE:	27 JAN 2023	PROPOSED ROOF PLAN (GREEN ROOF)	
					STATUS:	PLANNING	A-3-1010	REVISION
					SCALE:	1:25 @ A3		

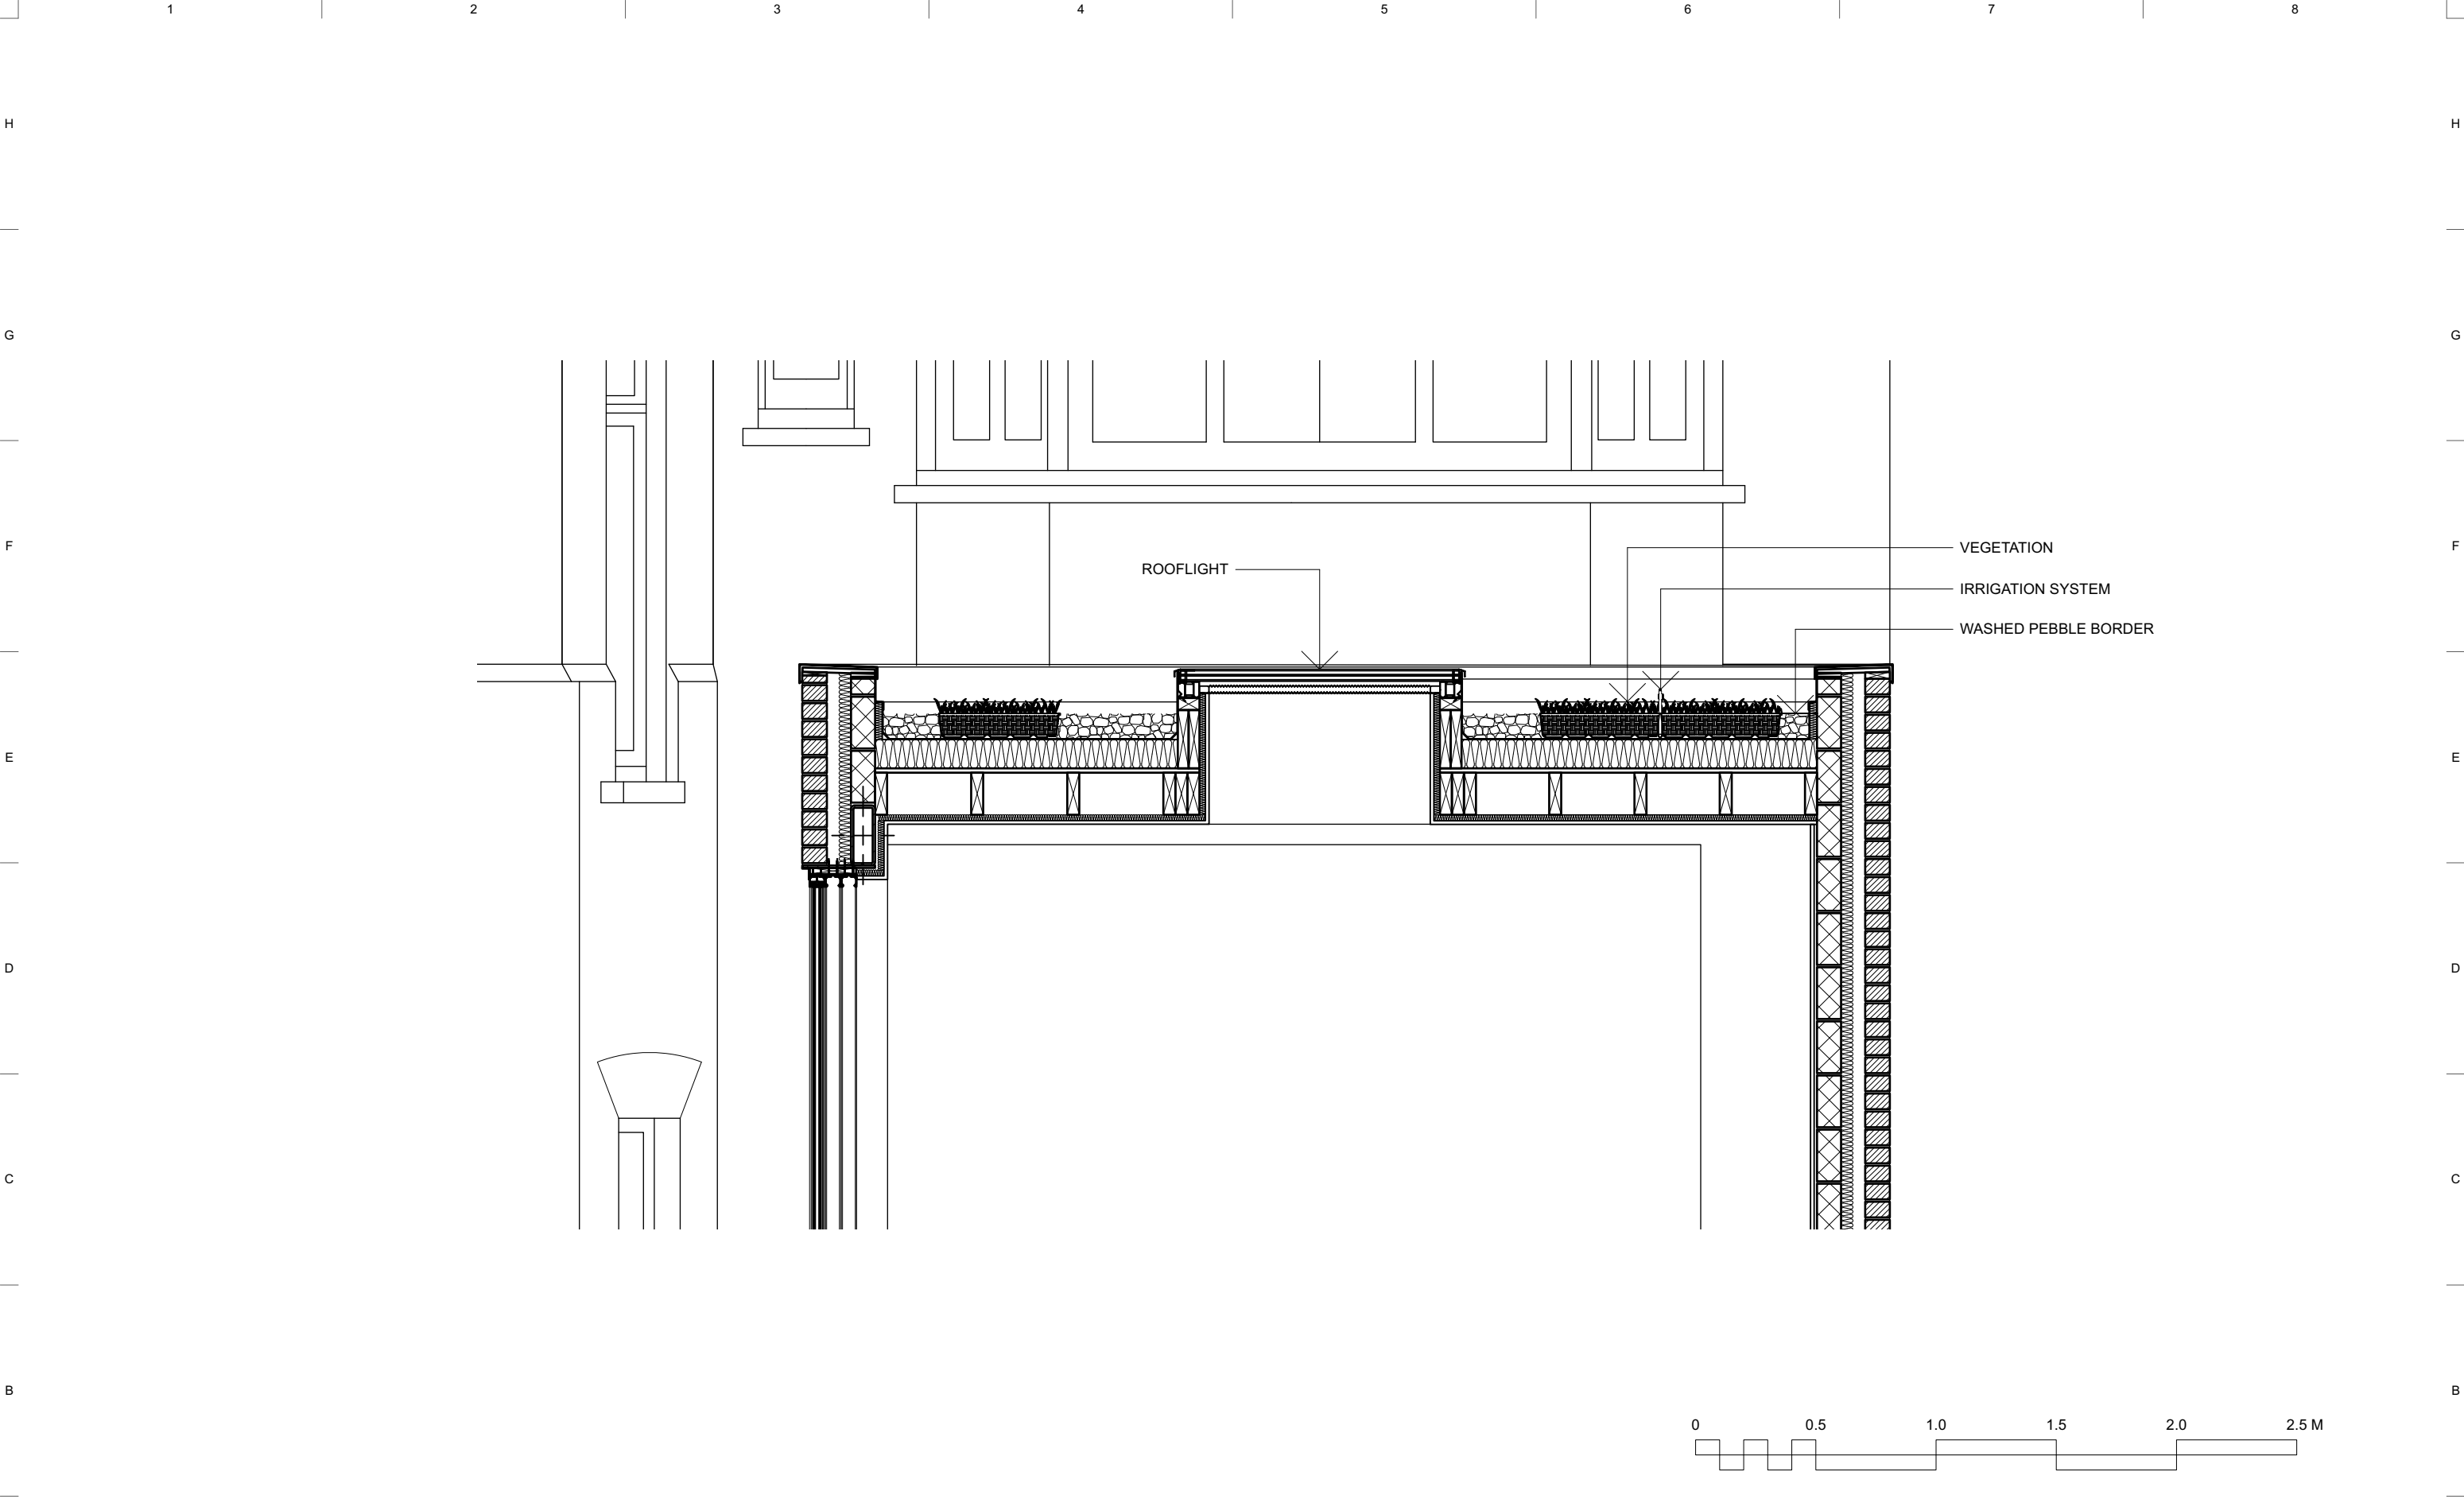

A

A

/

S

JOHN ALLSOPP STUDIO LTD

john-allsopp.com

info@john-allsopp.com

+44 (0)20 3468 1342

GENERAL NOTES

THIS DOCUMENT IS © JOHN ALLSOPP STUDIO LTD. IF IN DOUBT ASK. VERIFY ALL DIMENSIONS PRIOR TO PRICING & CONSTRUCTION. DIMENSIONS AS WRITTEN GOVERN. IMMEDIATELY REPORT ANY DISCREPANCIES ON THIS DOCUMENT IN WRITING TO THE ARCHITECT. THIS DOCUMENT SHALL BE READ IN CONJUNCTION WITH ASSOCIATED MODELS, SPECIFICATIONS AND RELATED CONSULTANT'S DOCUMENTS.

←

TO CHECK SCALE ON HARD COPIES: THIS IS 10cm FULL SIZE

→

HOWEVER MEASUREMENTS OBTAINED BY SCALING SHALL BE TREATED AS APPROXIMATE

NOTES SPECIFIC TO THIS DRAWING

NO.

DATE

REVISION NOTES

PROJECT REF:

21SC

DATE:

27 JAN 2023

STATUS:

PLANNING

SCALE:

1:25 @ A3

FLAT 1, 18 CHESTERFORD GARDENS, NW3 7DE

PROPOSED ROOF SECTION (GREEN ROOF)

A-3-4001

REVISION

1

2

3

4

5

6

7

8