




Garden Layout - Section

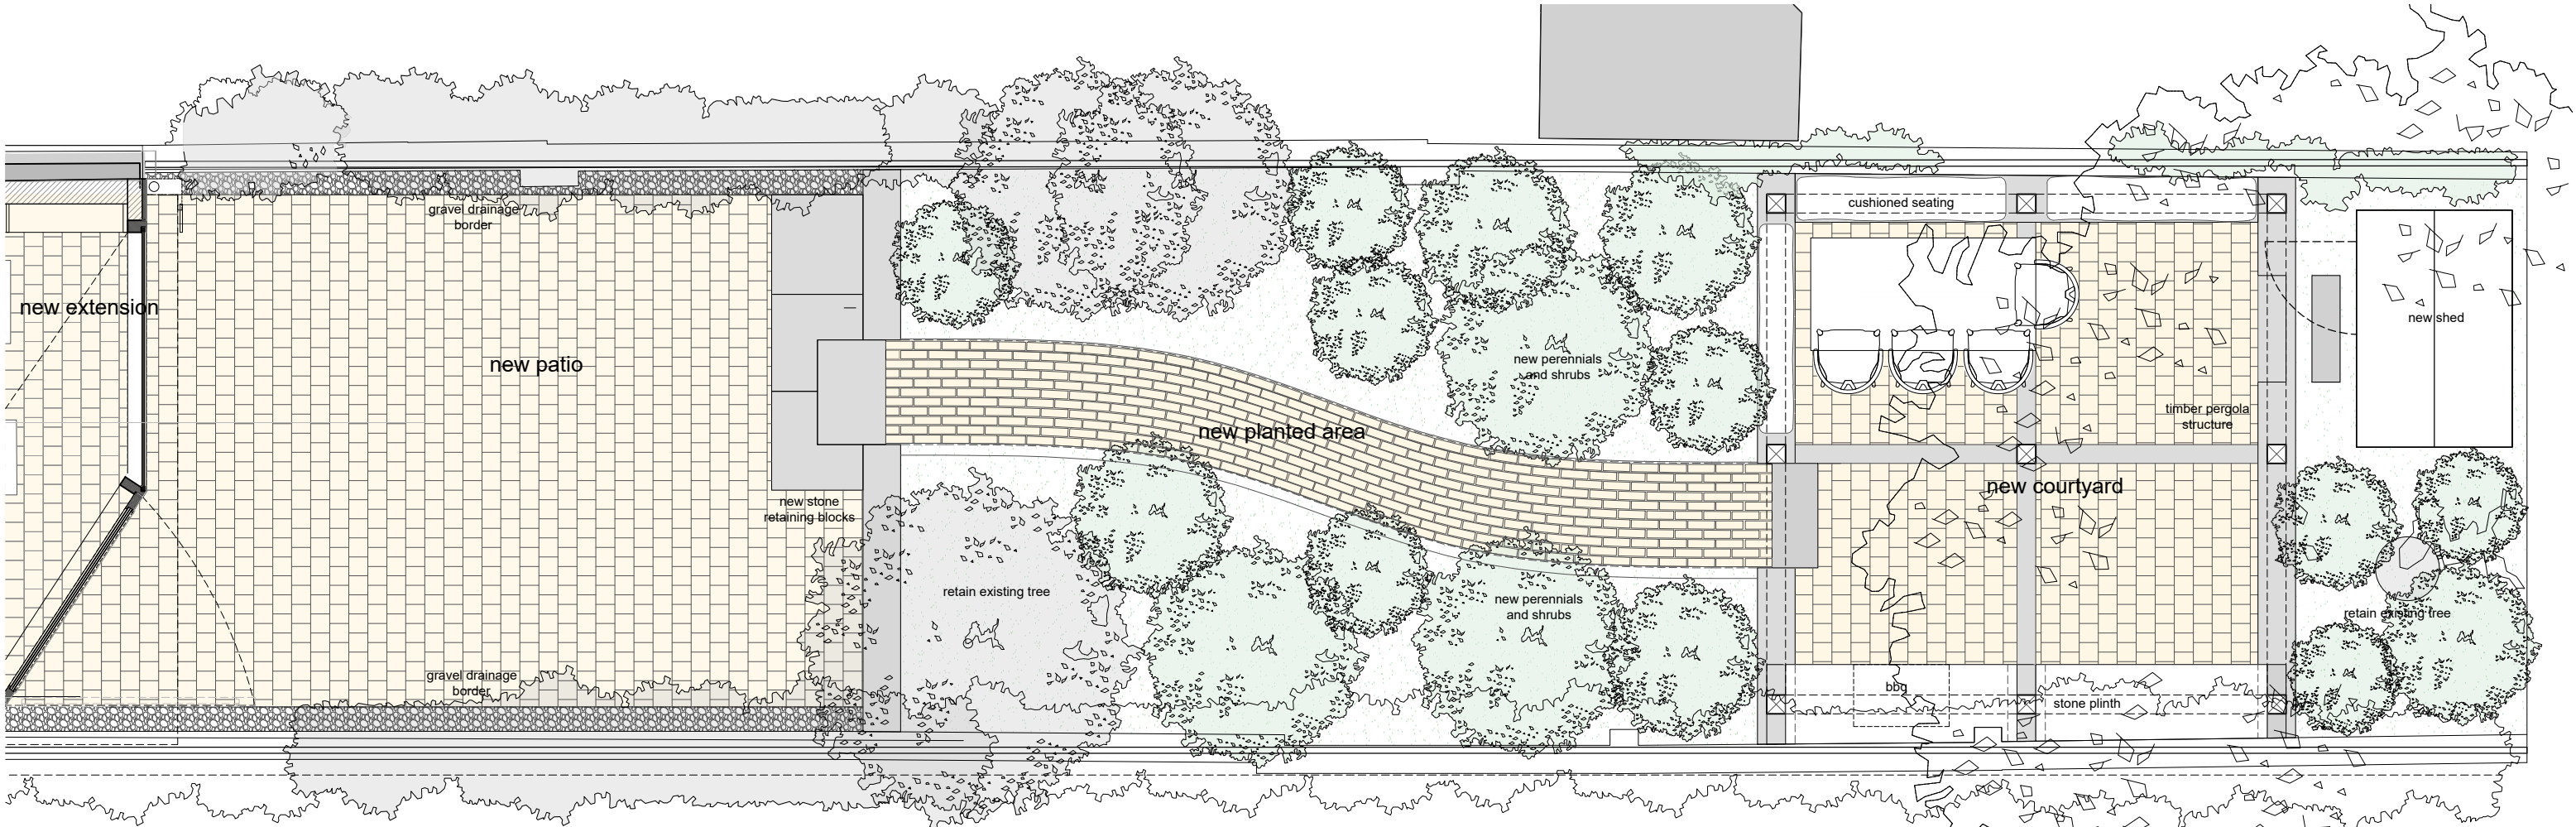

Garden Layout - Plan

Garden Layout - as Proposed  
1:25 @A1 / 1:50 @A3

0 0.5 1 2