




Second Floor Plan
NB: no works proposed

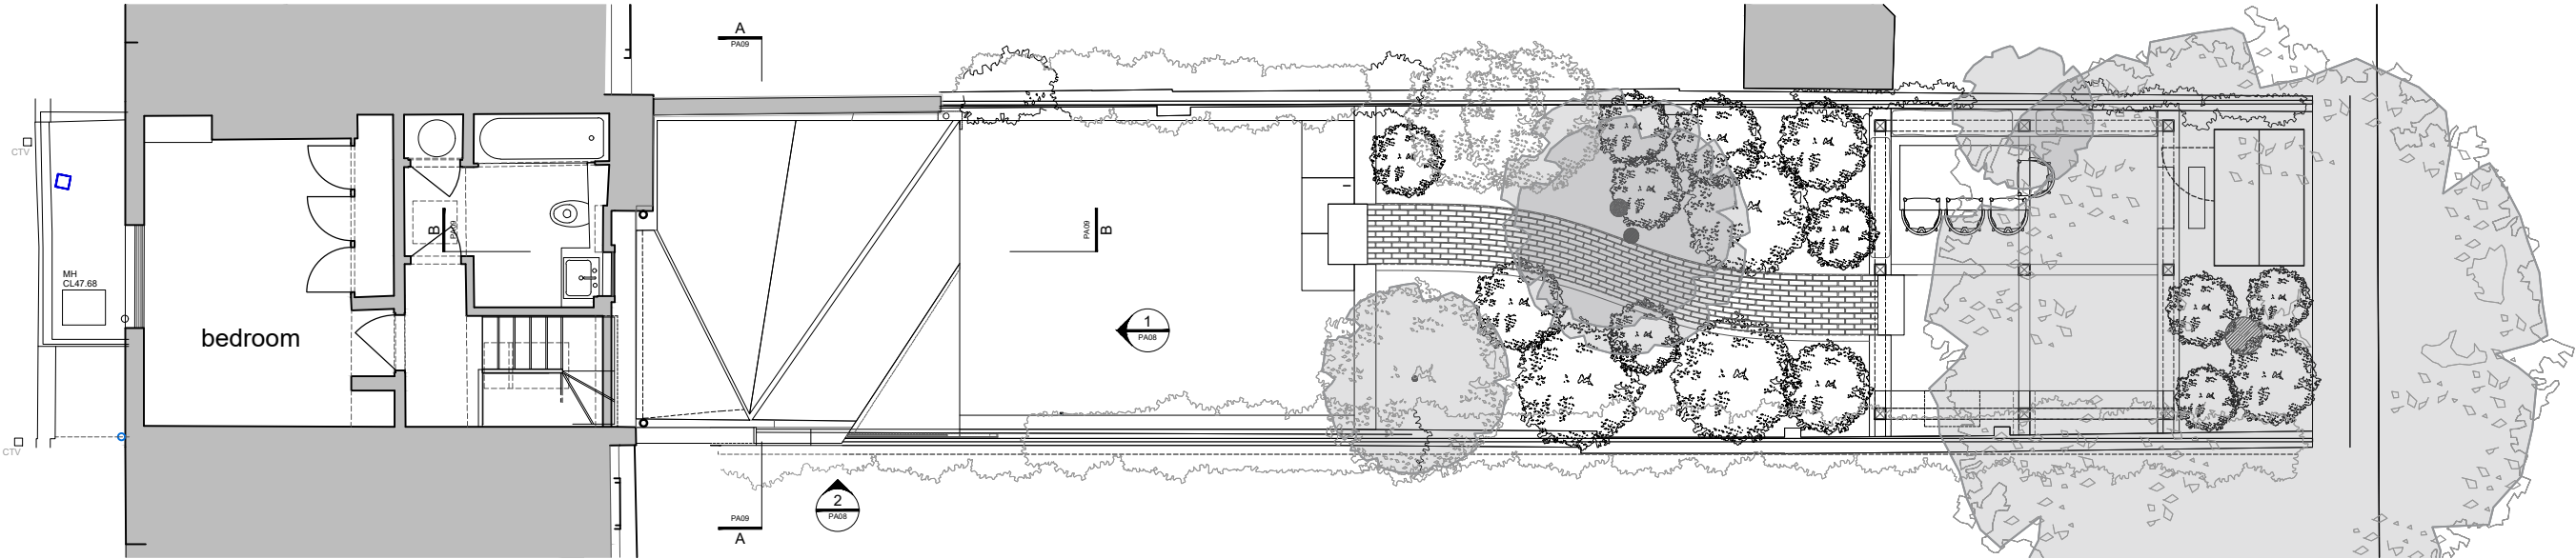

First Floor Plan - Proposed

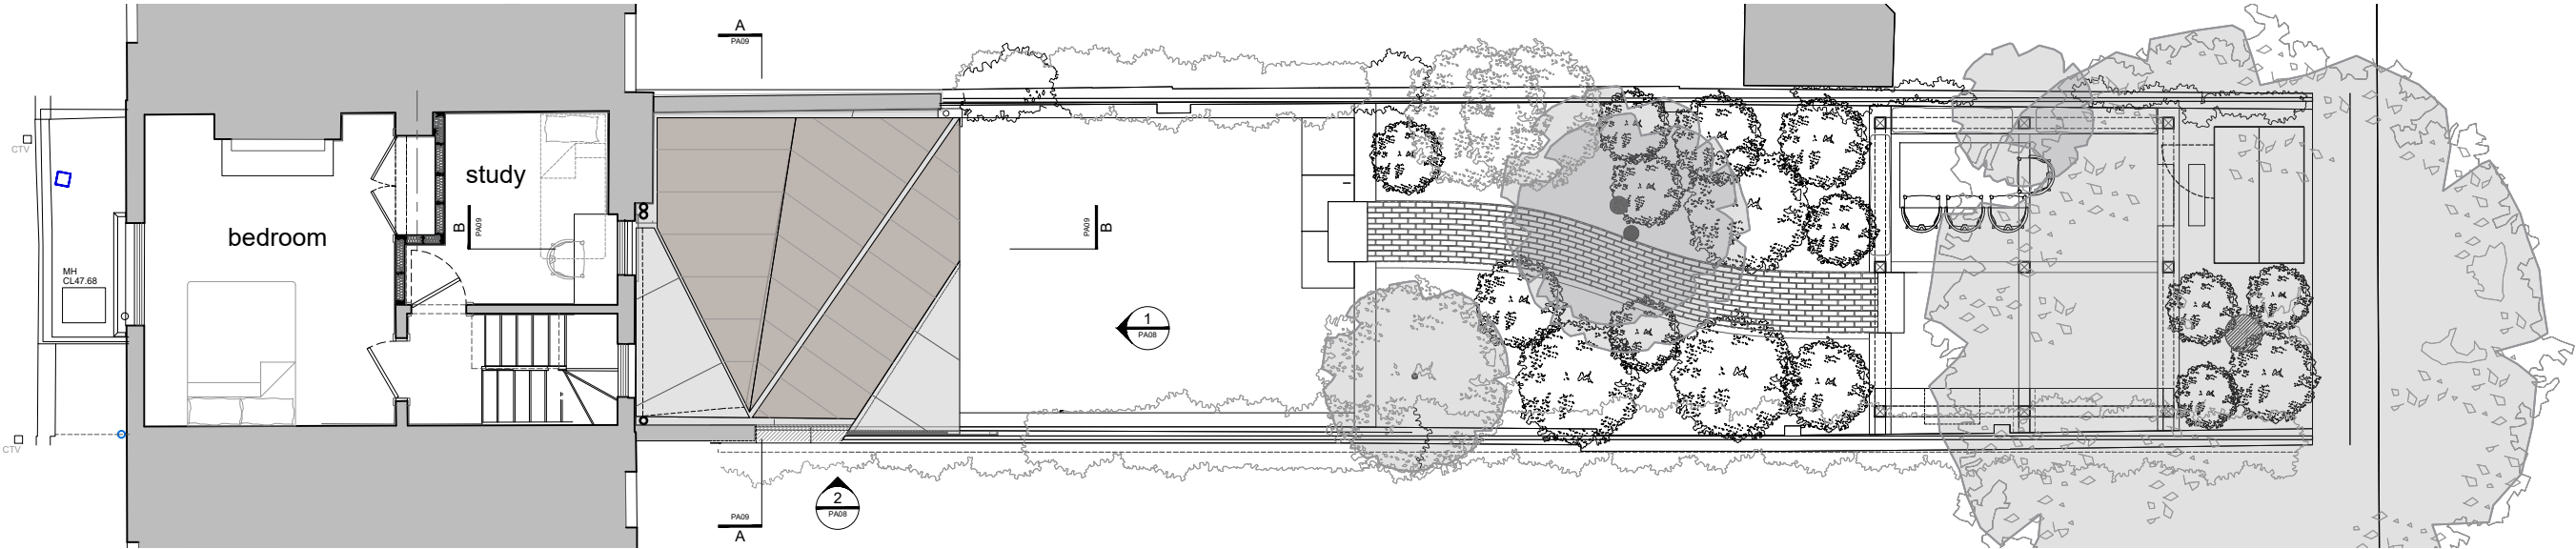

Floor Plans as Proposed - Sheet 2
1:50 @A1 / 1:100 @A3

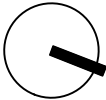

NOTE: for materials key, refer to PA07, PA08, and PA09

 new walls