


1 Window Detail Section AA  
A8010 1:5

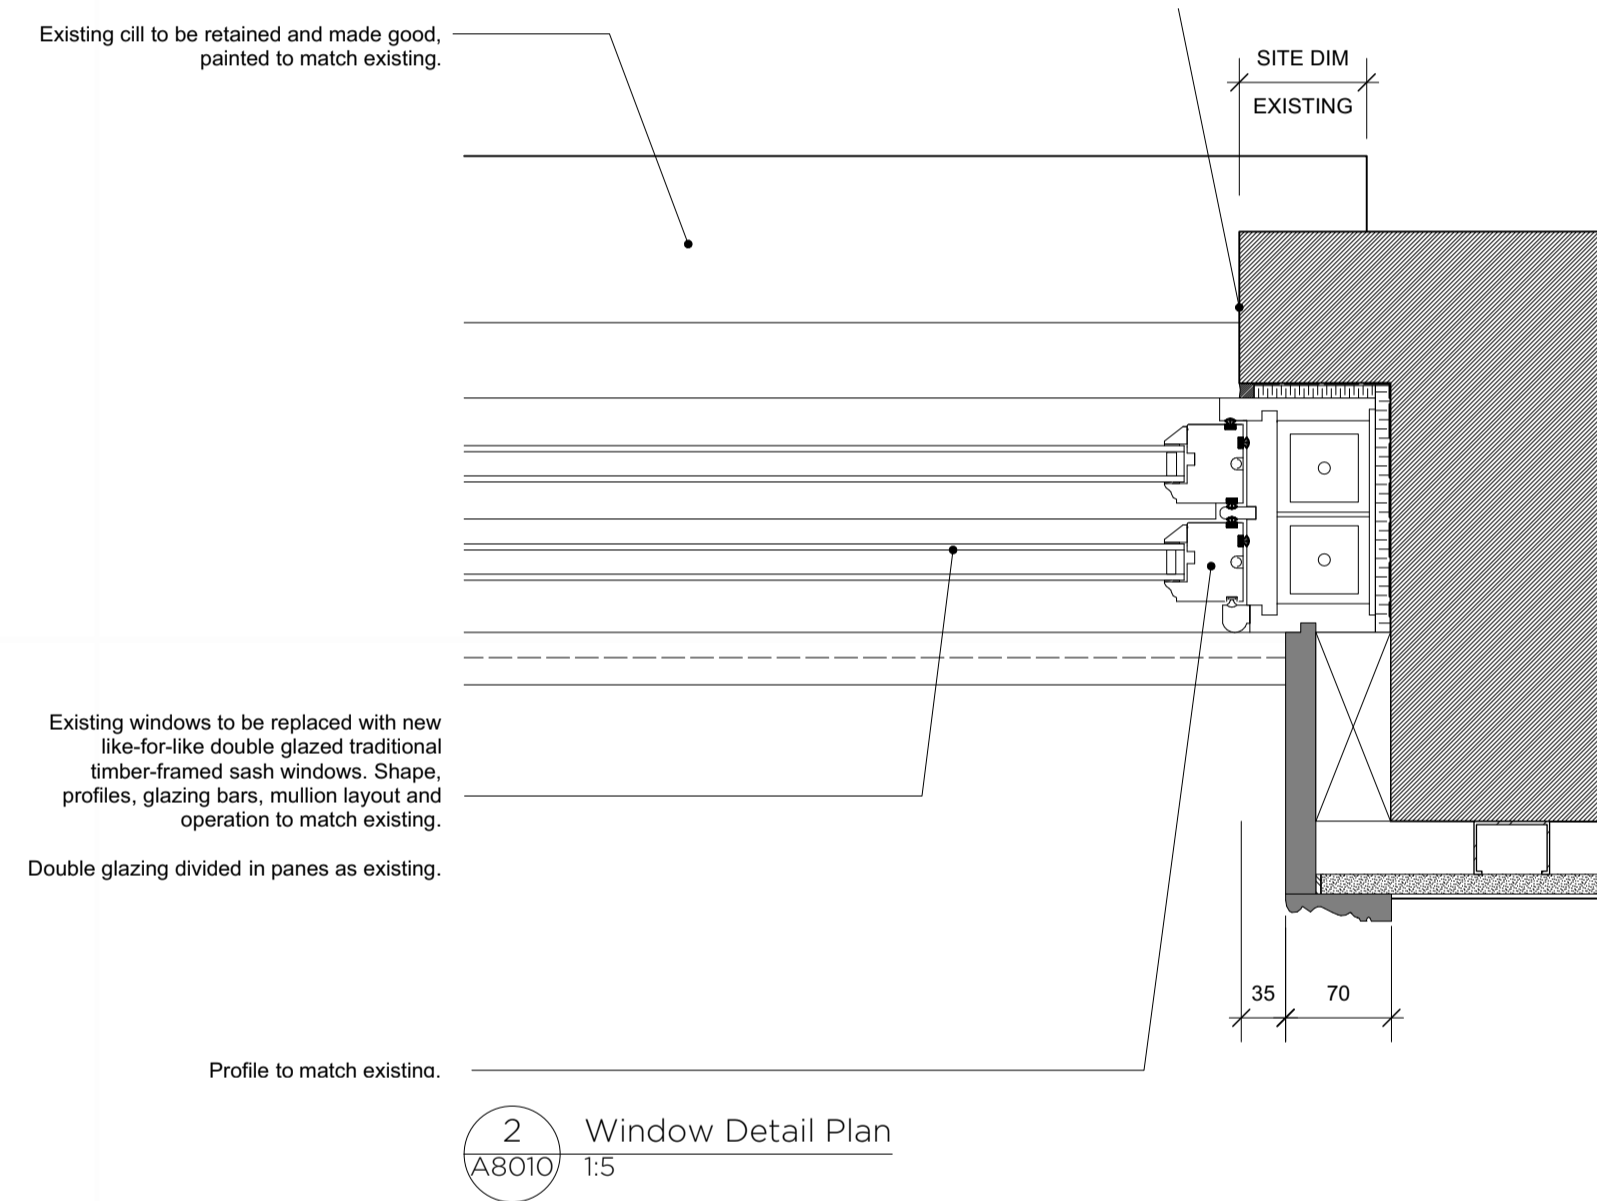

Notes PLANNING

REVISIONS

REV	DATE	DESC
P1	09/02/2023	Planning

TITLE

Typical Window Detail

DWG	SCALE
A8010	1:20 @A1 1:40 @A3
DRAWN	ISSUE
CM	P1

