


1 Existing Single Glazed Window Section
1:5

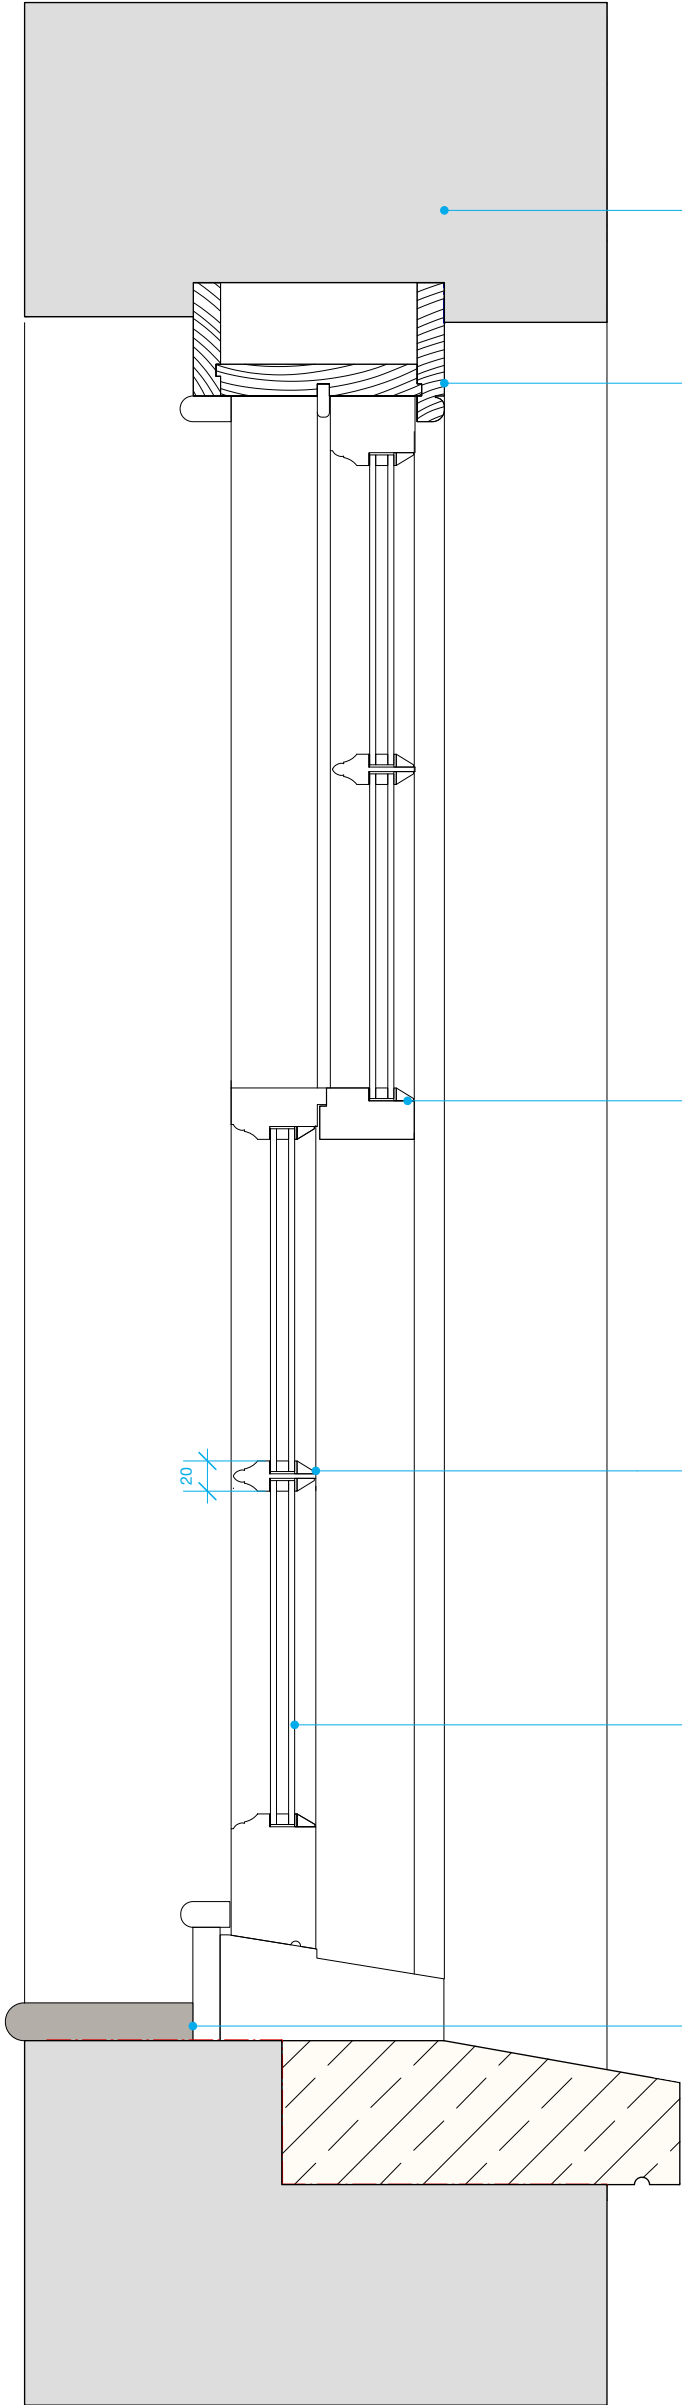

2 Proposed Double Glazed Window Section
1:5

EXISTING WALL

SASH HEAD DETAIL

MEETING RAIL

GLAZING BAR AND MULLIONS TO MATCH
EXISTING WINDOWS LIKE FOR LIKE

DOUBLE GLAZING 16MM
WITH WHITE SPACER

WINDOW CILL BOARD



MILTIADOU
COOK
MITZMAN architects llp

020 7722 8525
office@mcma.design
www.mcma.design

Unit 1 Primrose Mews
Sharpleshall Street
London NW1 8YW

CLIENT
Davidson & Fealy

PROJECT
72 Albert Street

SHEET TITLE
Detail Sash Window

SCALE
1:5

DATE CREATED

FILE REFERENCE

DRAWING NUMBER
314-DWG-346

REVISION

P1