


© ARCHITECT'S COPYRIGHT RETAINED

GENERAL NOTES  
/ Do not scale from this drawing  
/ All dimensions to be checked on site by the Contractor  
/ And such dimensions to be their responsibility  
/ Report all drawing errors and omissions to the Architect  
/ All dimensions in millimetres unless noted otherwise  
/ If in doubt ask Contract Administrator



GENERAL NOTES ON MATERIALS  
Materials to comply with appropriate British Standards or Agreement Certificate stamped and independently certified or otherwise to show their suitability. Materials should be in accordance with BS8000 series of documents and other accepted good practice (e.g. Quality assured to ISO9000).

GENERAL NOTES ON PRINTING  
All drawings to be printed in colour.

KEY

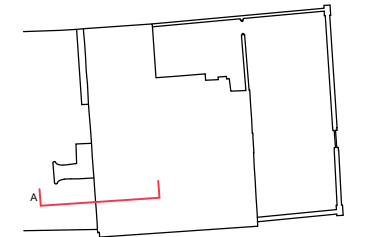

KEY

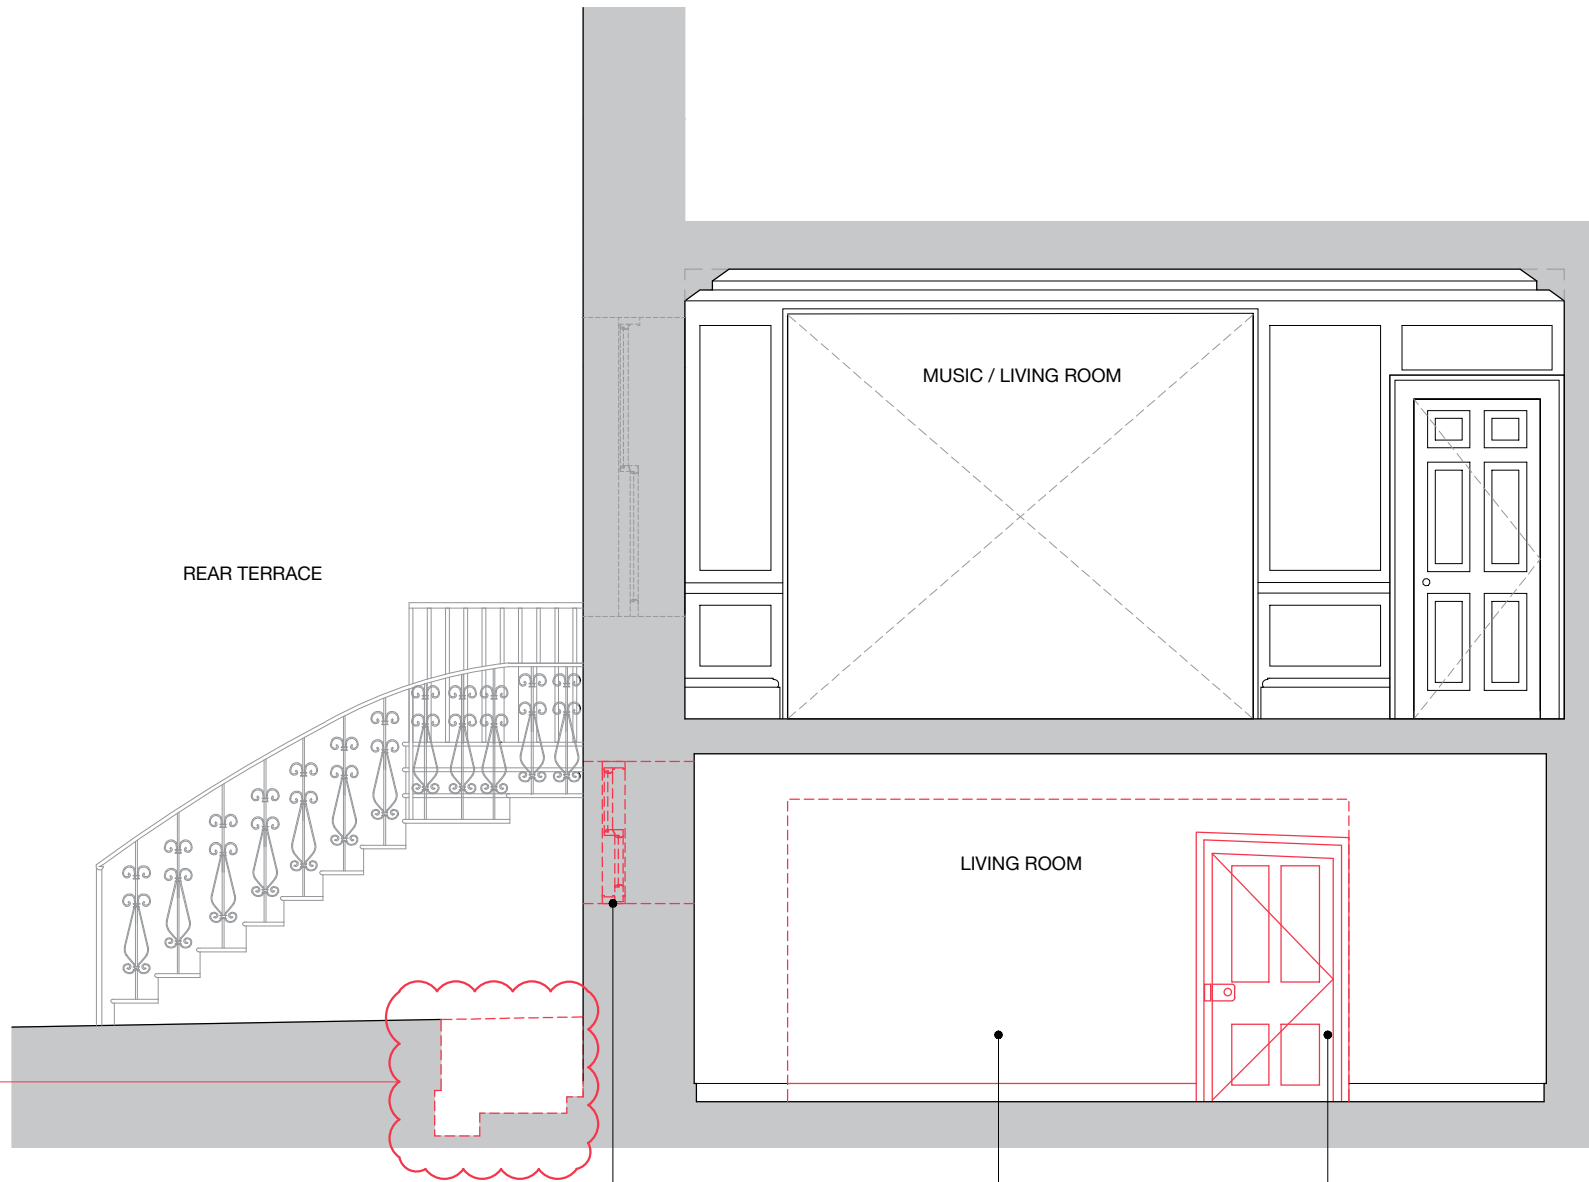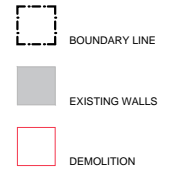

Extent of demolition reduced.  
Brick paving to be carefully removed for reuse & topsoil reduced by approx. 400mm - extent of removal to match adjacent steps into the lower ground floor

Window to be removed and cill dropped to match cill height of adjacent door to rear terrace

Portion of internal partition to be carefully removed & opening made good - nibs and downstand retained

Existing door to be carefully removed & retained on site

P02 13.02.23 DRAWING AMENDED  
P01 19.10.22 ISSUED FOR PLANNING

rev date amendment

**SC DA**  
SODA  
1 Bourchier Street  
London  
W1D 4HX  
studio@sodastudio.co.uk  
sodastudio.co.uk

job title  
NO.4 THE GROVE

drawing title  
DEMOLITION SECTIONS  
SECTION A

status PLANNING drawing no. revision

scale 1:50 @A3

job no. A482 090 P02

