

Lower Ground Floor Rear extension -
planning approved and built.

53 ARLINGTON RD.




51 ARLINGTON RD.

47 ARLINGTON RD.

ARLINGTON ROAD (BELOW)

Rear Elevation


Front Elevation

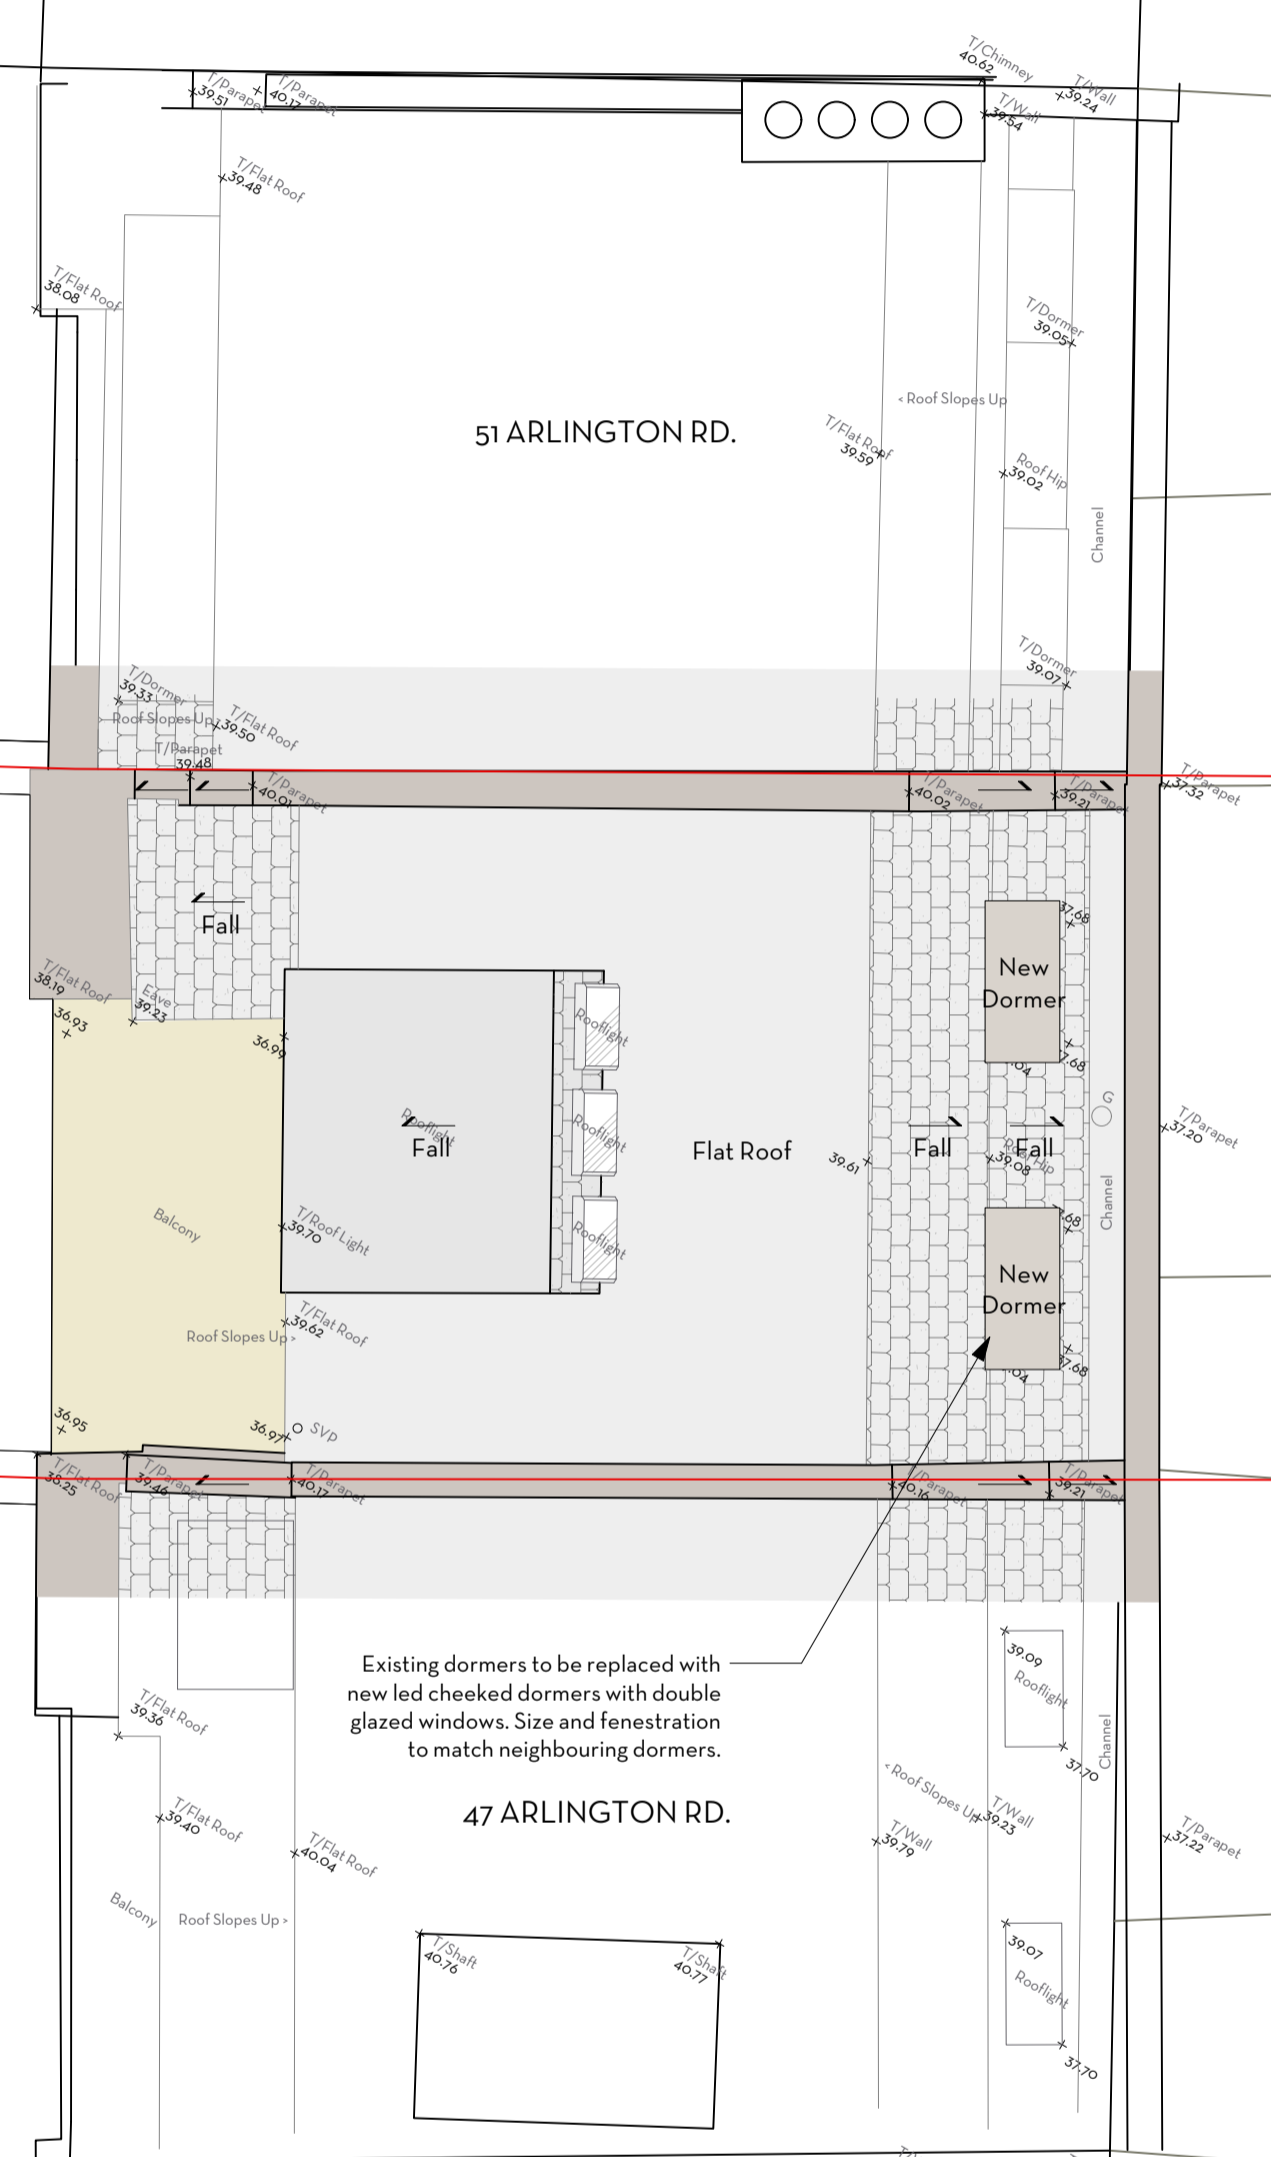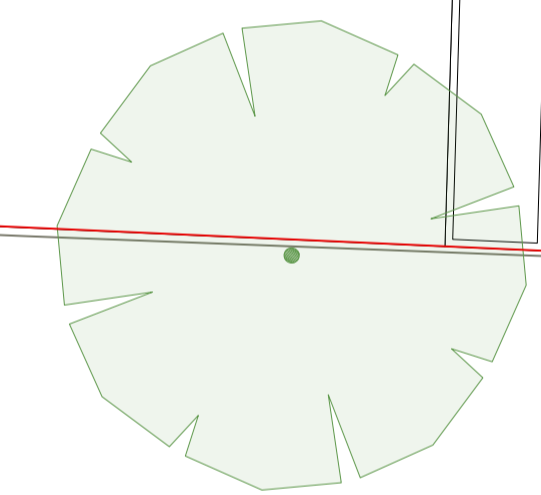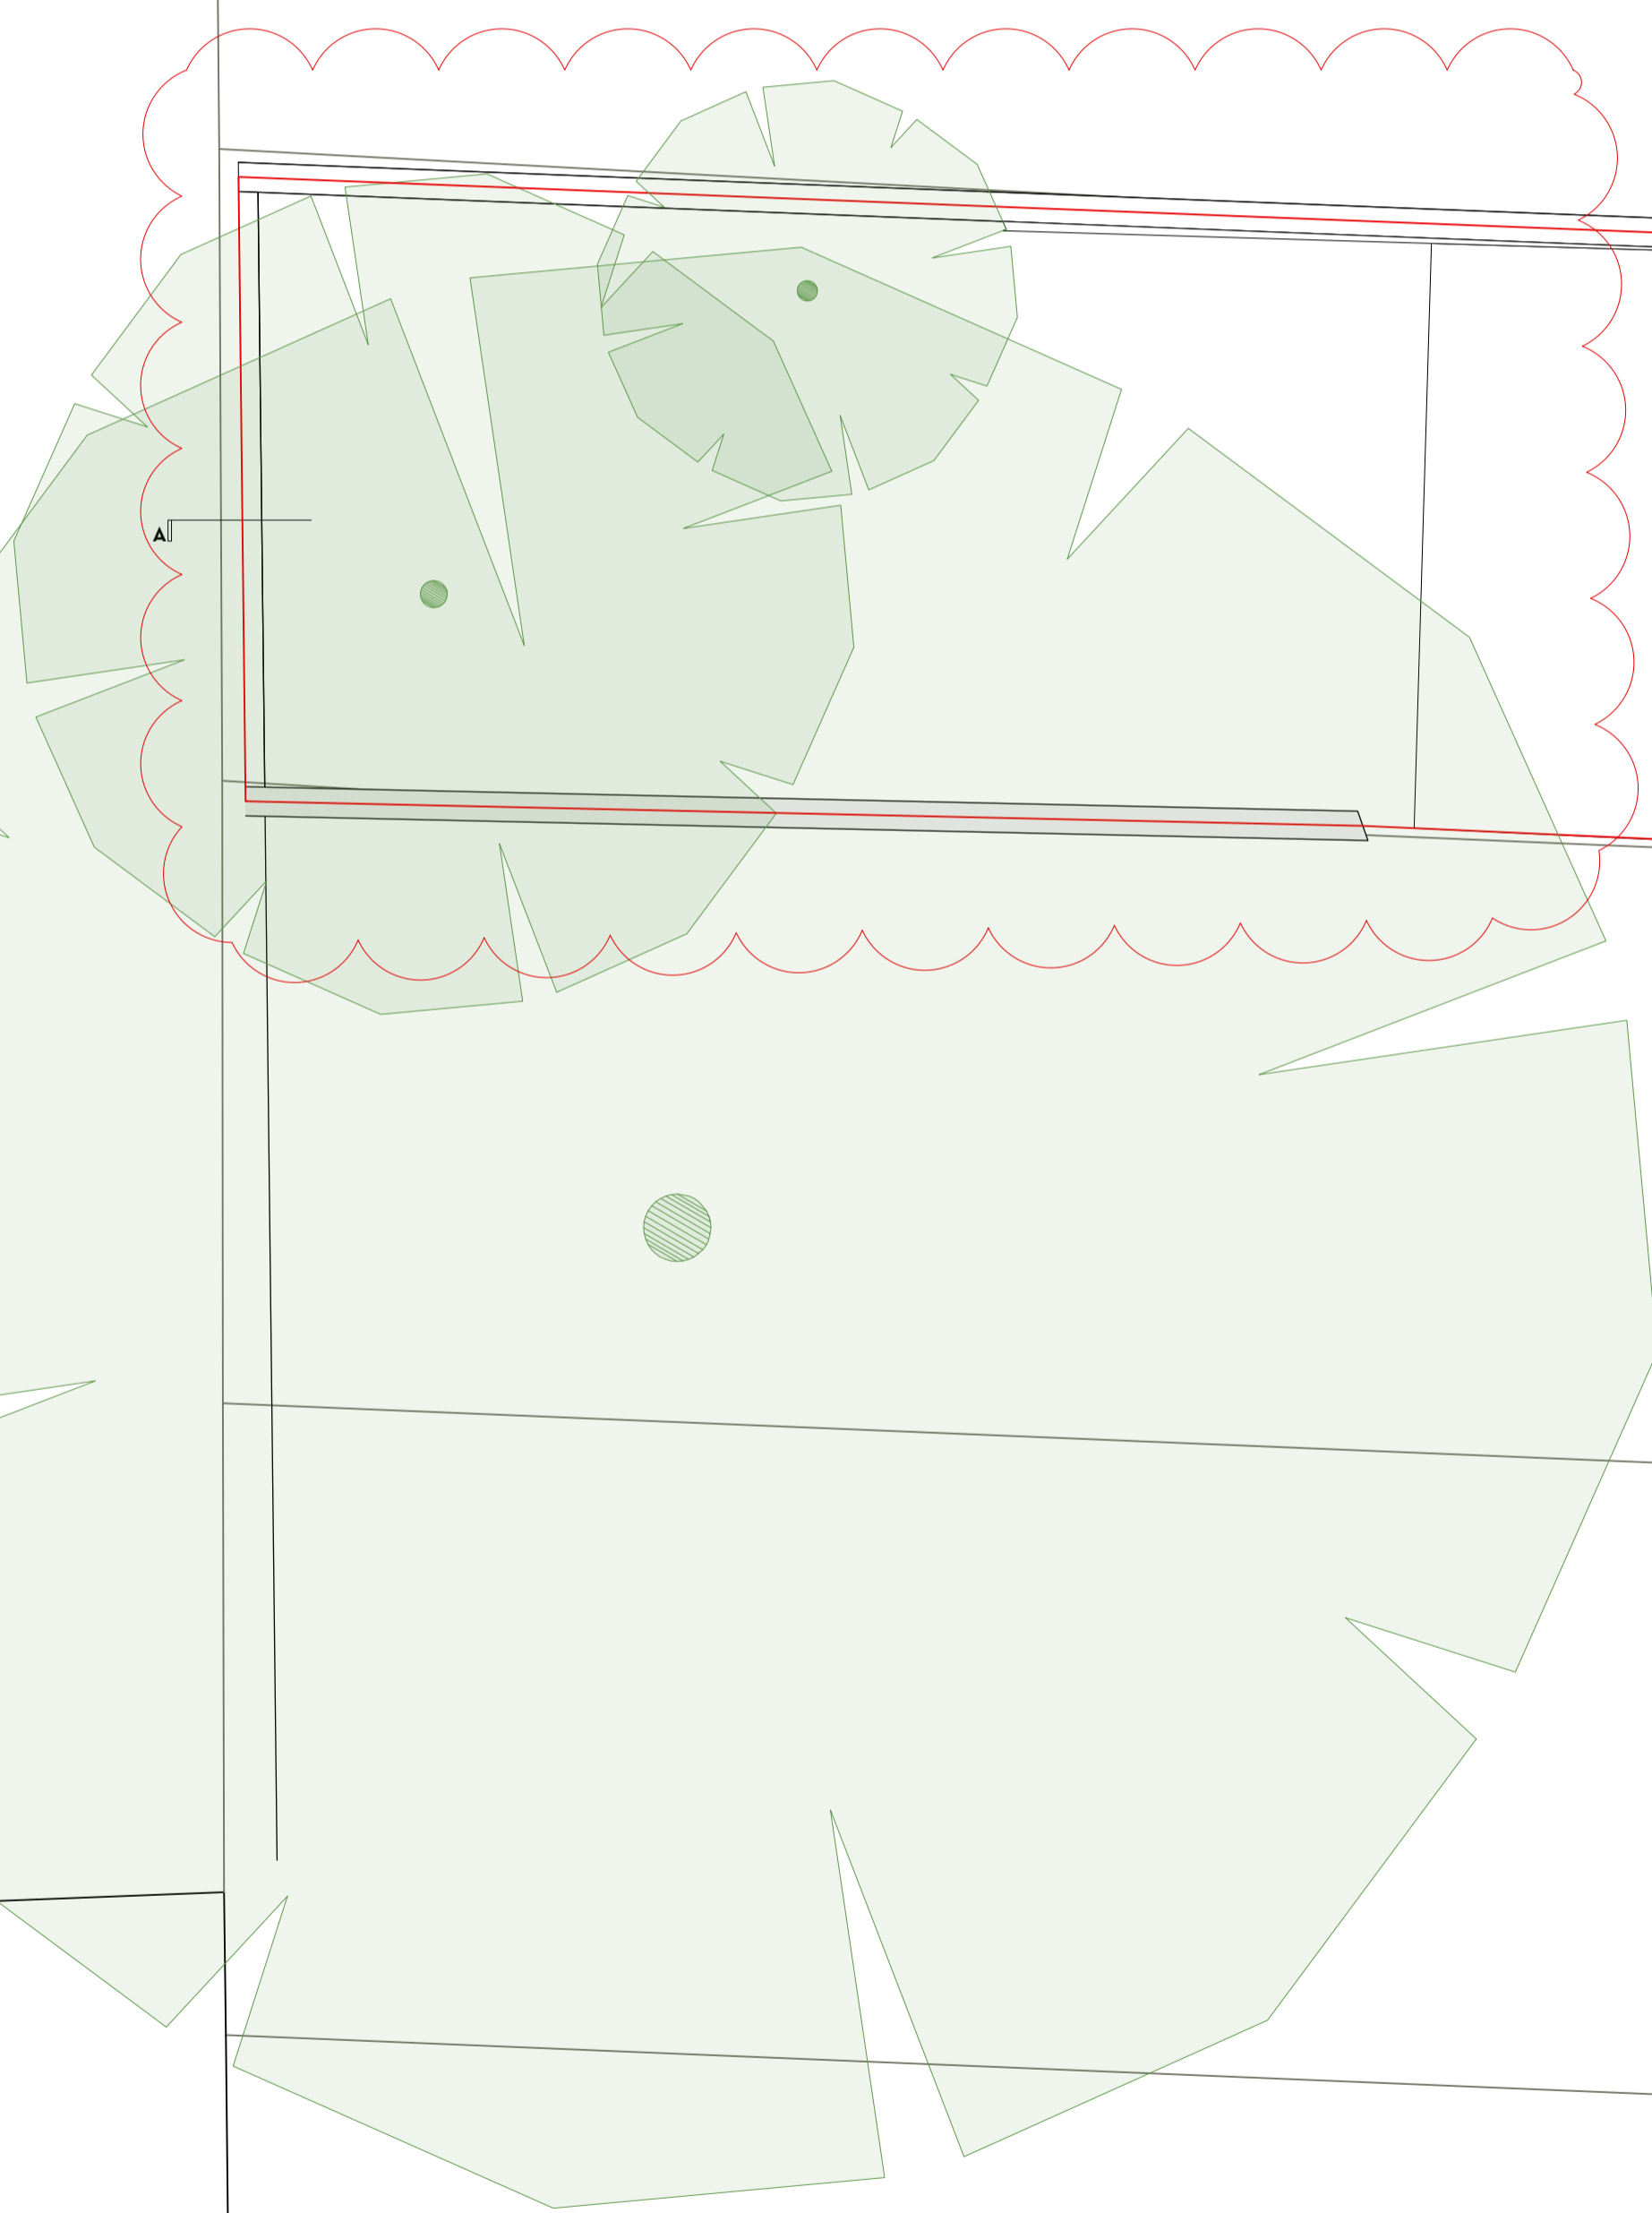

Existing dormers to be replaced with
new led cheeked dormers with double
glazed windows. Size and fenestration
to match neighbouring dormers.



Do not scale. Use figured dimensions only.
All dimensions to be checked on site.
All drawings to be read in conjunction with
the Structural Engineer's drawings

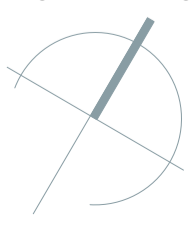

49 ARLINGTON ROAD

PROPOSED ROOF PLAN

PROJECT	49 Arlington Rd
ADDRESS	49 Arlington Rd, London NW1 7ES
CLIENT	Whitehall Park
AUTL0P	Hannah
DATE	27.05.22
DRAWING	238-10-104-03
SCALE	1:50 @ A1



(T.F) 07951 248 528
muntiny-architecture.com

FOR PLANNING

Garden Room Removed	Hannah	15.02.23	03
Planning Addendum	Steph	26.01.23	02
Issued for Planning	Hannah	27.05.22	01
DESCRIPTION	BY	DATE	REV

This drawing is the copyright of Muntiny Architecture Ltd. Not to be reproduced, retained or disclosed to any unauthorised person either wholly or in part without written permission.