


247, TOTTENHAM COURT ROAD

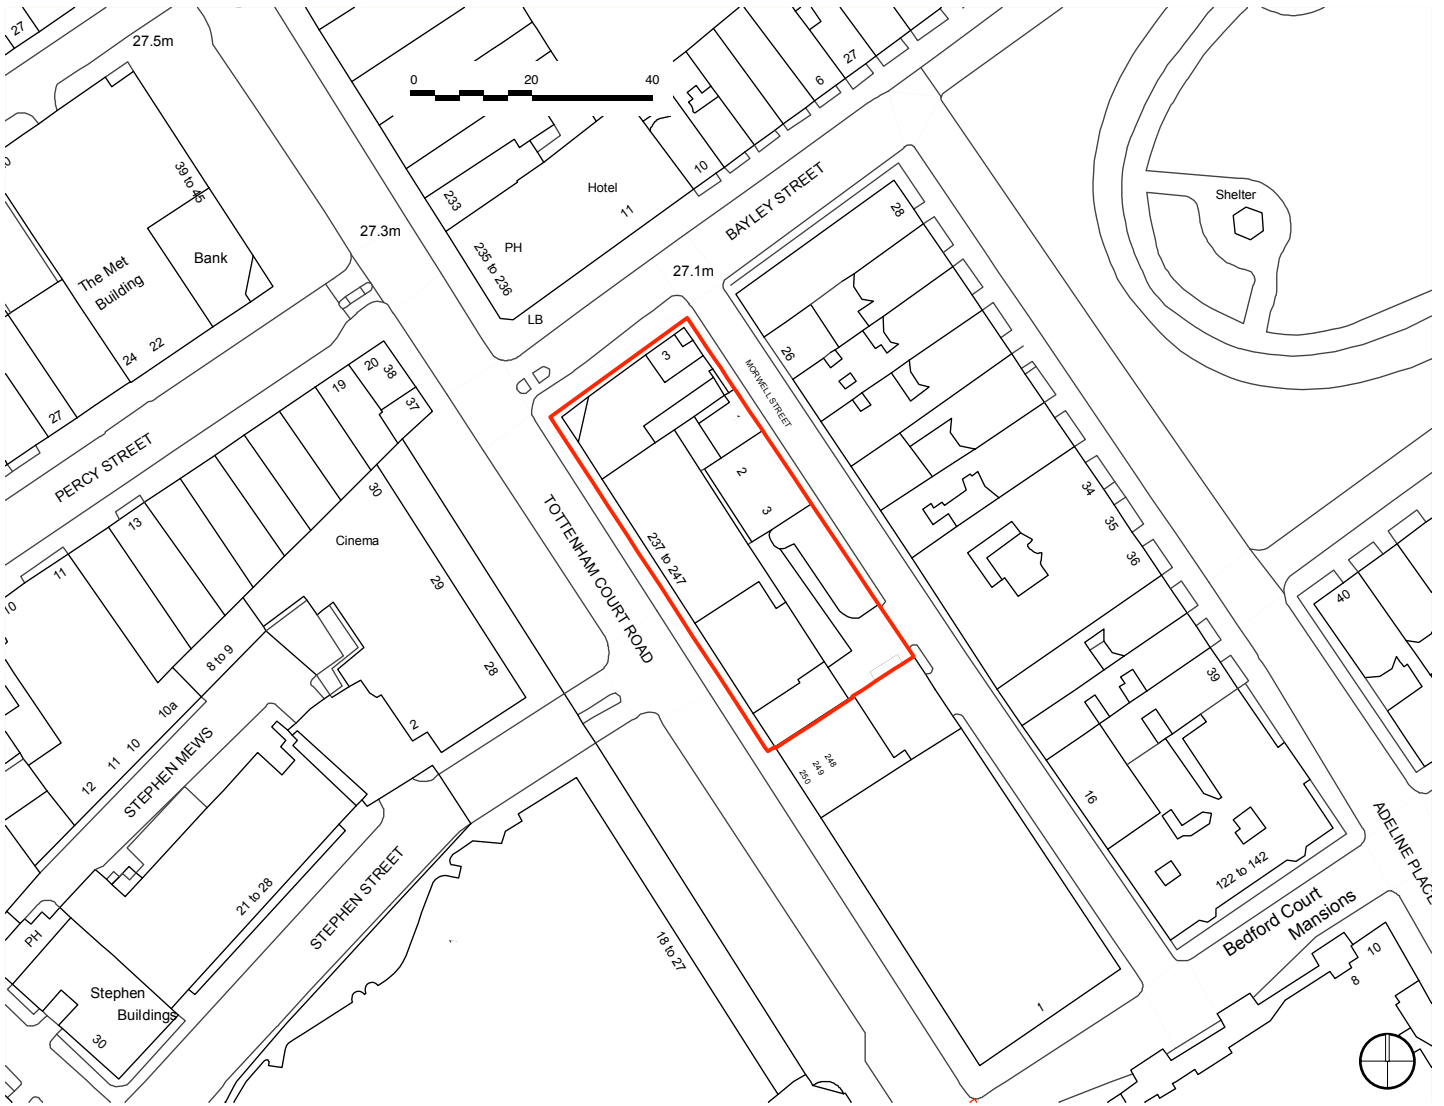

A: 20/01/23-CLIENT TITLE UPDATED

Rev. Date	Note	Approved

Stiff + Trevillion

Stiff + Trevillion Architects Ltd
16 Woodfield Road
London W9 2BE

T +44(0)20 8960 5550
mail@stiffandtrevillion.com
www.stiffandtrevillion.com

Client
M&G Fitzrovia Nominee 1 Ltd &
M&G Fitzrovia Nominee 2 Ltd

Project
247 Tottenham Court Road,
W1T 7QZ

Drawing Title
Site Location Plan

Drawing Status
PLANNING

Date
APR 2020

Scale @ A4
1:1250

Project No.	Drawing No.	Revision
4486	ST-PR-01-003	- A

NOTE: THIS APPROX SITE BOUNDARY
WAS SCALED FROM A PDF DOCUMENT
AND THEREFORE SHOULD NOT BE USED
FOR MEASURING PURPOSES