




LOCATION PLAN  
SCALE 1:1250@A3

This drawing is the property of My Plan Ltd and may not be copied or reproduced without consent.  
All dimensions must be checked on site before commencing work. No dimensions to be scaled from drawing.  
My Plan Ltd asserts full Intellectual Property Rights in connection with designs, layouts and information contained within this drawing. Rights are transferred to the named client only upon receipt of full agreed payment in connection with services provided.

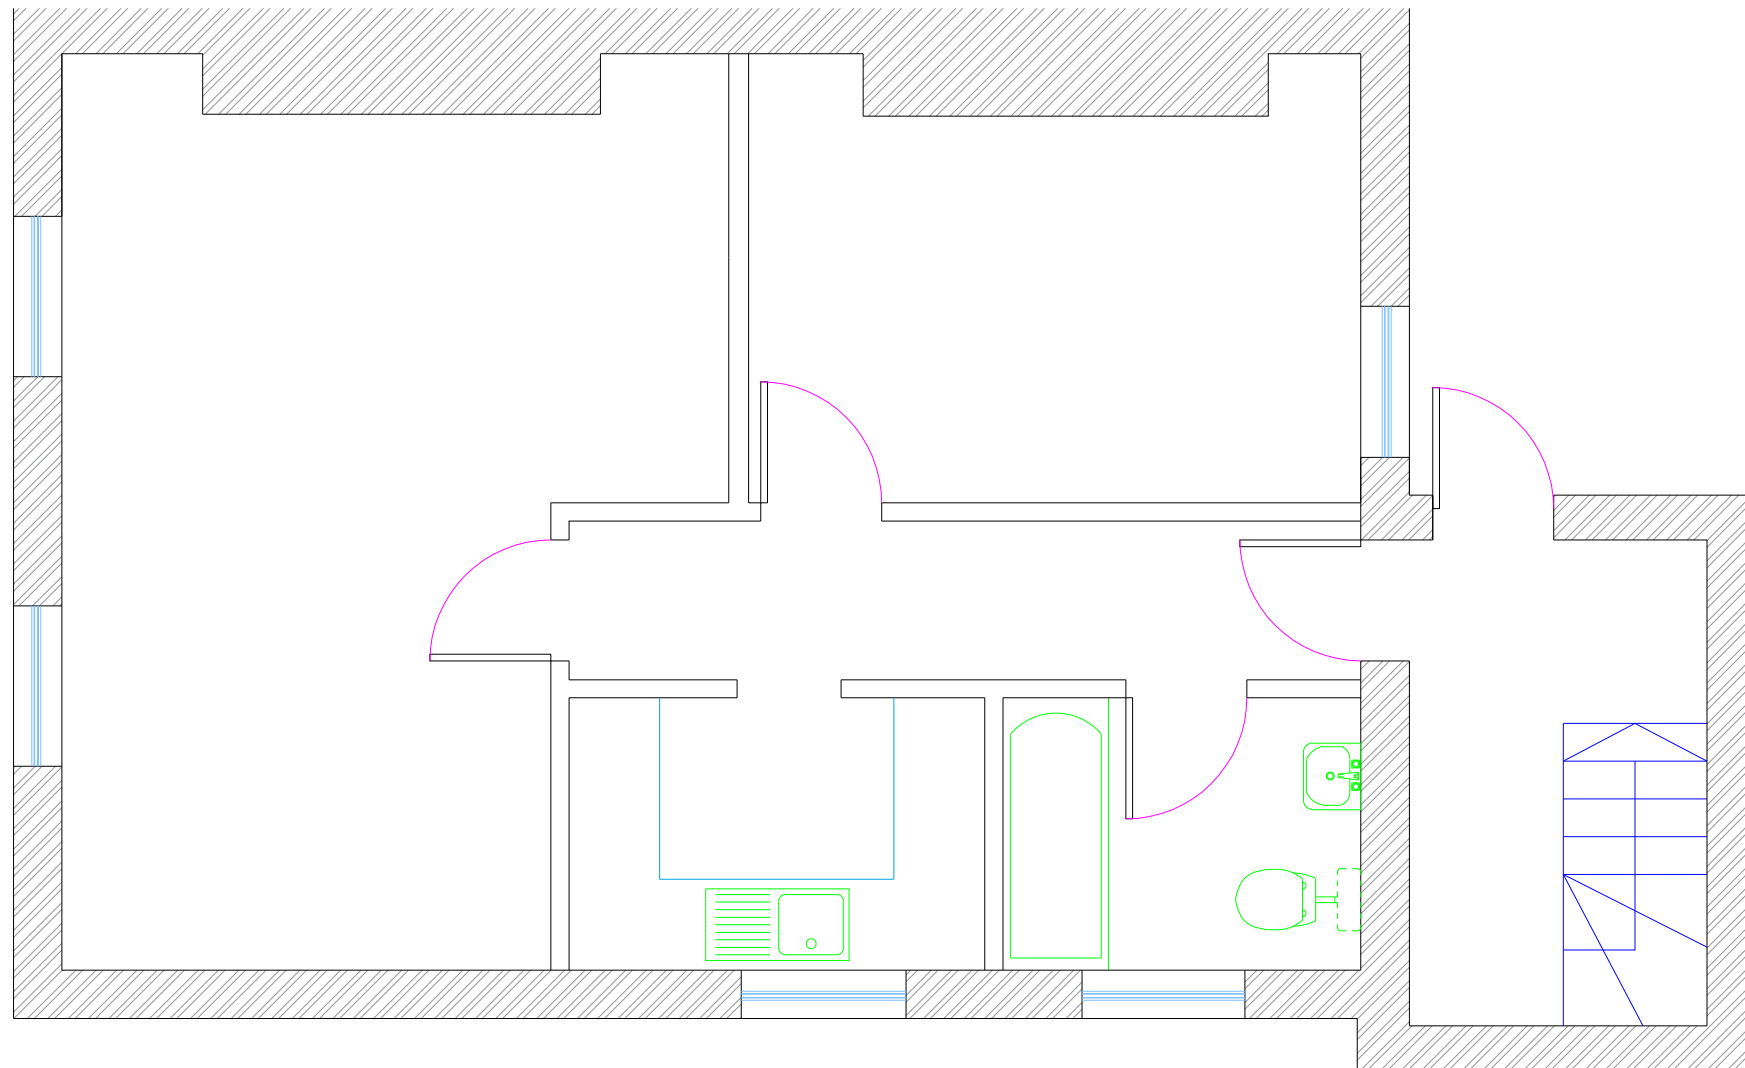

# GENERAL LAYOUT

-	-	-
REV	DATE	REVISION

CLIENT:

## Anstey Horne

SITE ADDRESS:

81 Grays Inn Road  
London

DRAWING NAME:

## General Layout

Drawn:	EDM	Scale:	1:50@A3
Checked By:	-	Date:	24/06/2022



T: 020 3371 0556  
W: [myplanltd.co.uk](http://myplanltd.co.uk)

Drawing Reference:	Project No.	Floor	Layout	Rev
	P0190	-	LocP	-