


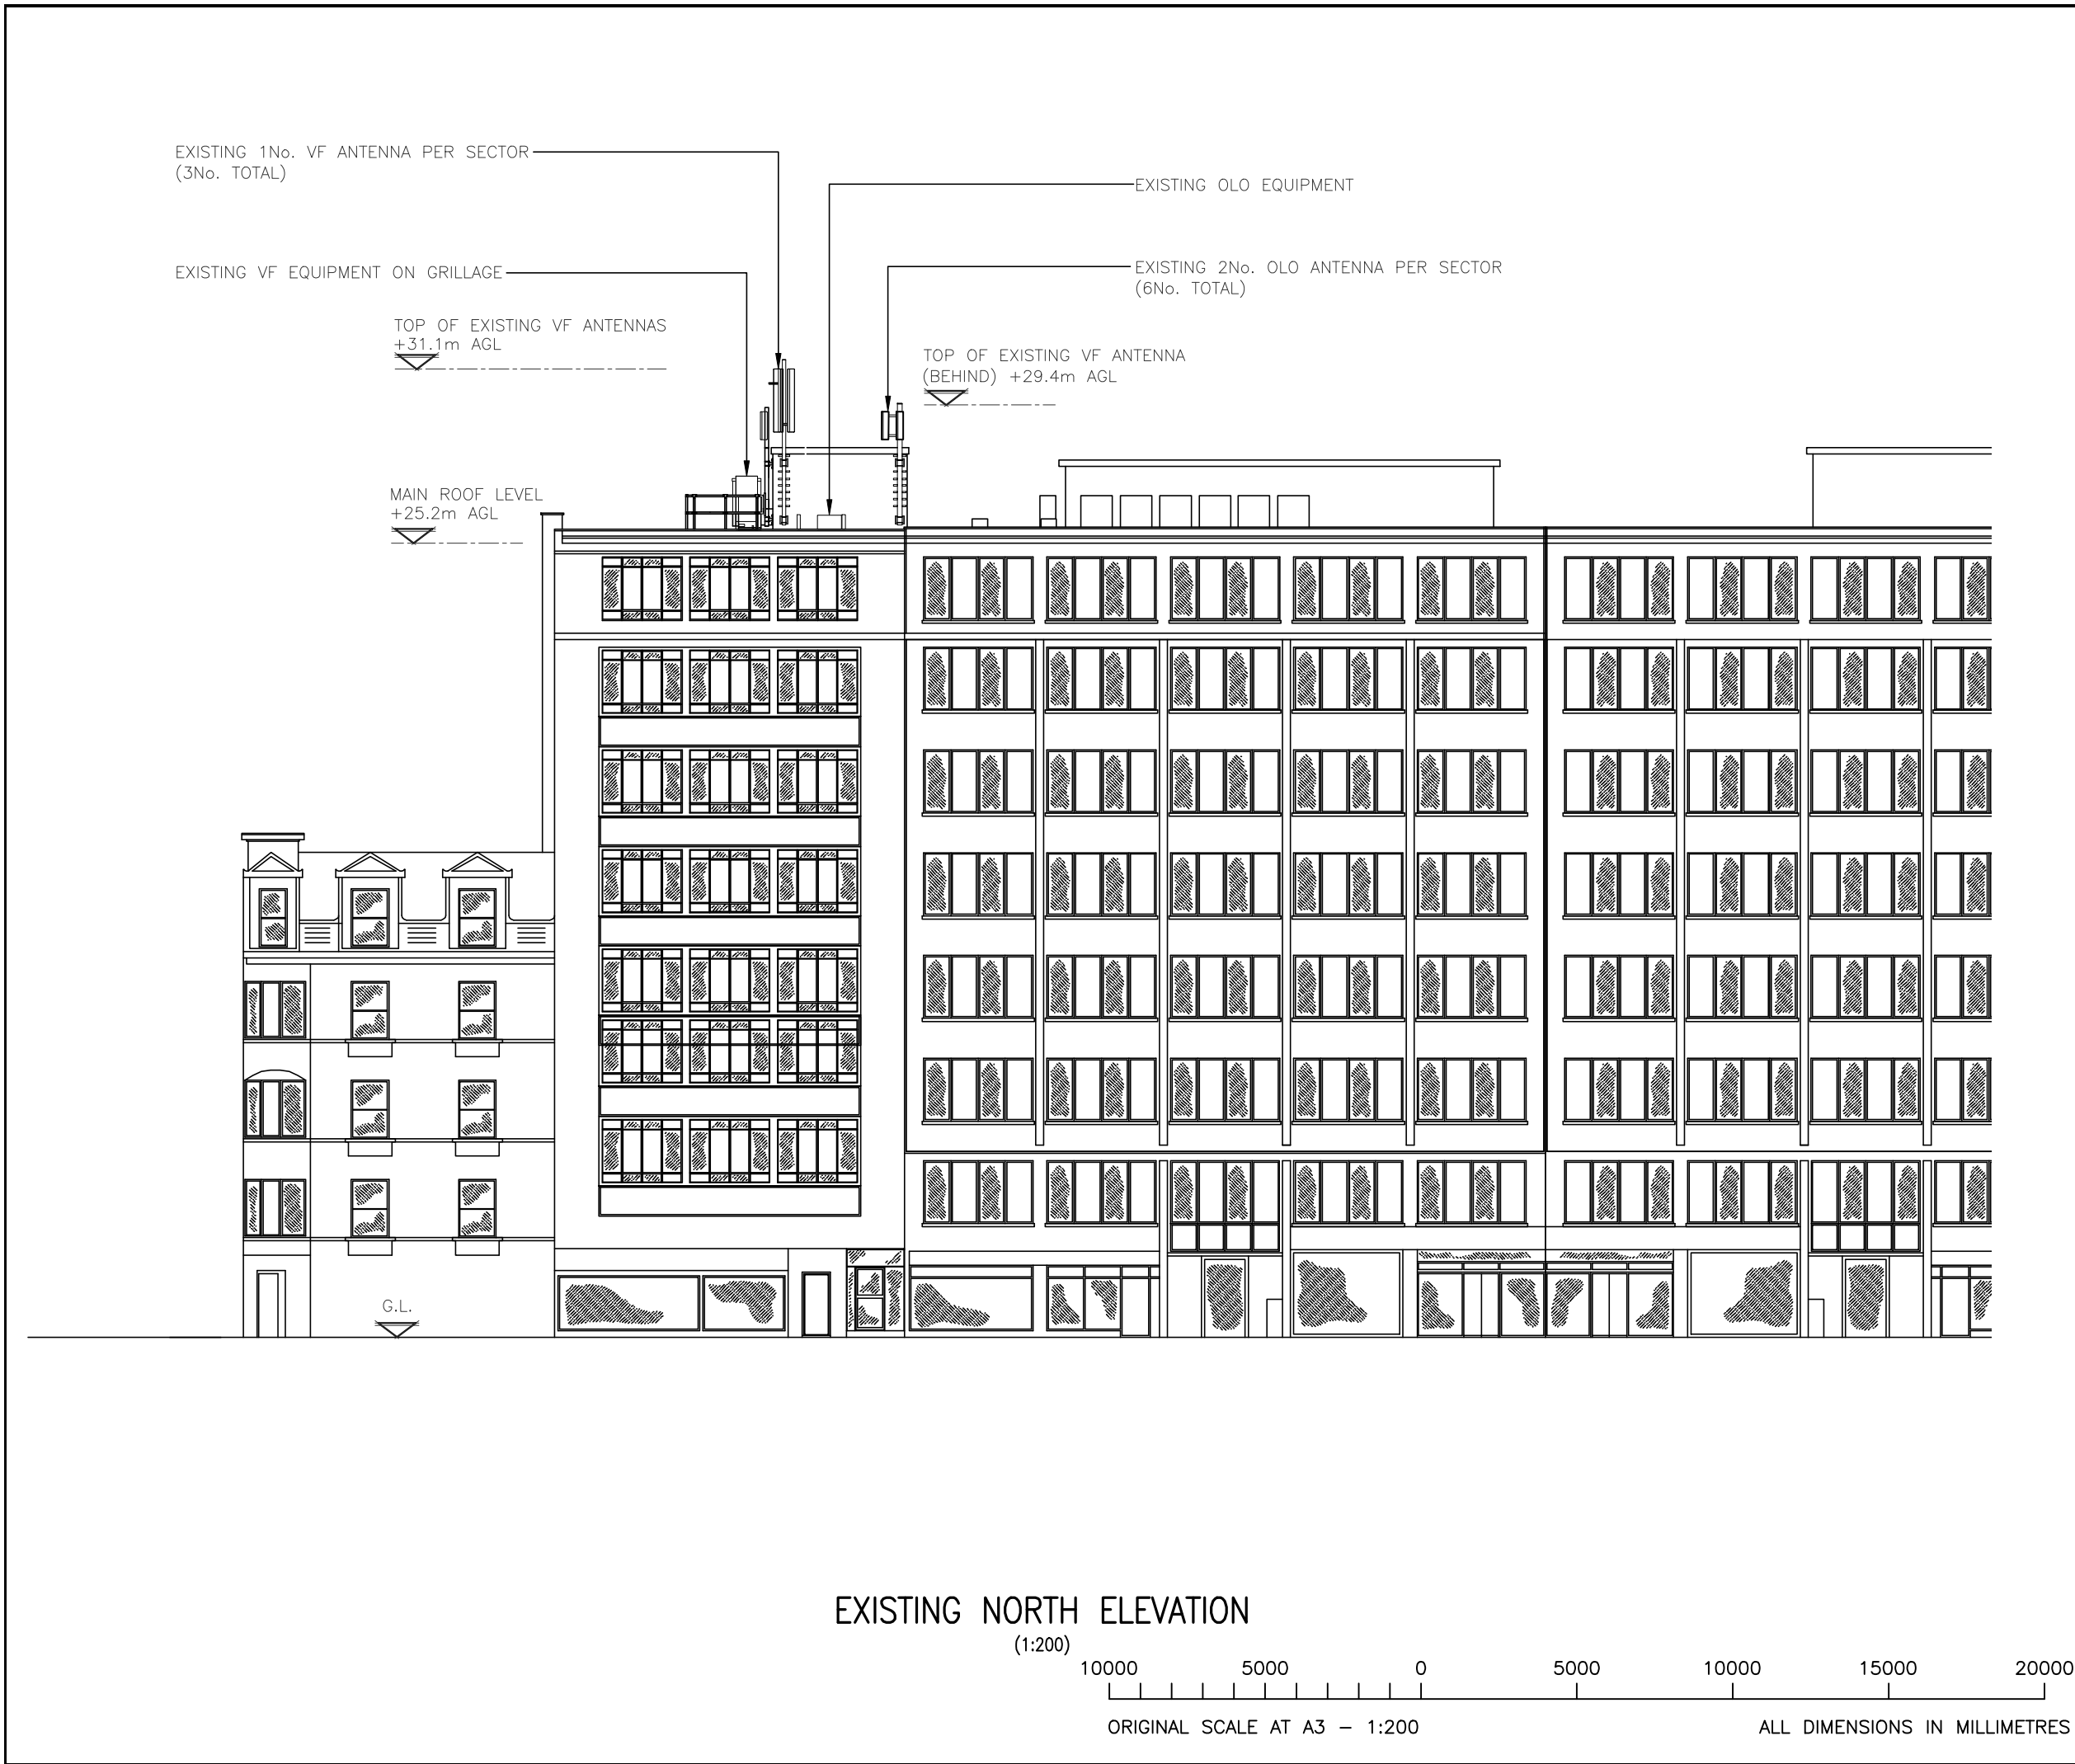

ALL DIMENSIONS ARE IN mm UNLESS NOTED OTHERWISE

N.G.R	E: 530948 N: 181597
-------	---------------------

NOTES:

A	Issued for Approval	TCL	TCL	07.11.22	
REV	MODIFICATION	BY	CH	DATE	



Great British Communications
Lapwing House, Block 3 Forward Point,
Tan House Lane, Widnes, Cheshire, W48 0SL
t. 44 (0)151 420 4128
www.gbcservices.co.uk



Cell Name		Opt.
DUTCH HOUSE		-
Cell ID No		
CORNERSTONE	VMO2	VF
14458425	080263	36743
Site Address / Contact Details		
307 HIGH HOLBORN HOLBORN LONDON WC1V 7LL		
Drawing Title: EXISTING SITE ELEVATION		
Purpose of issue: PLANNING		Dwg Rev: A
Drawing Number: 300		Pack Issue: B
Surveyed By: TCL	Original Sheet Size: A3	Date: 07.11.22
Drawn: TCL	Checked: TCL	Date: 07.11.22

SDNT0005 Version 1.2