


FLAT 6 23 COMPAYNE GARDENS LOCATION PLAN

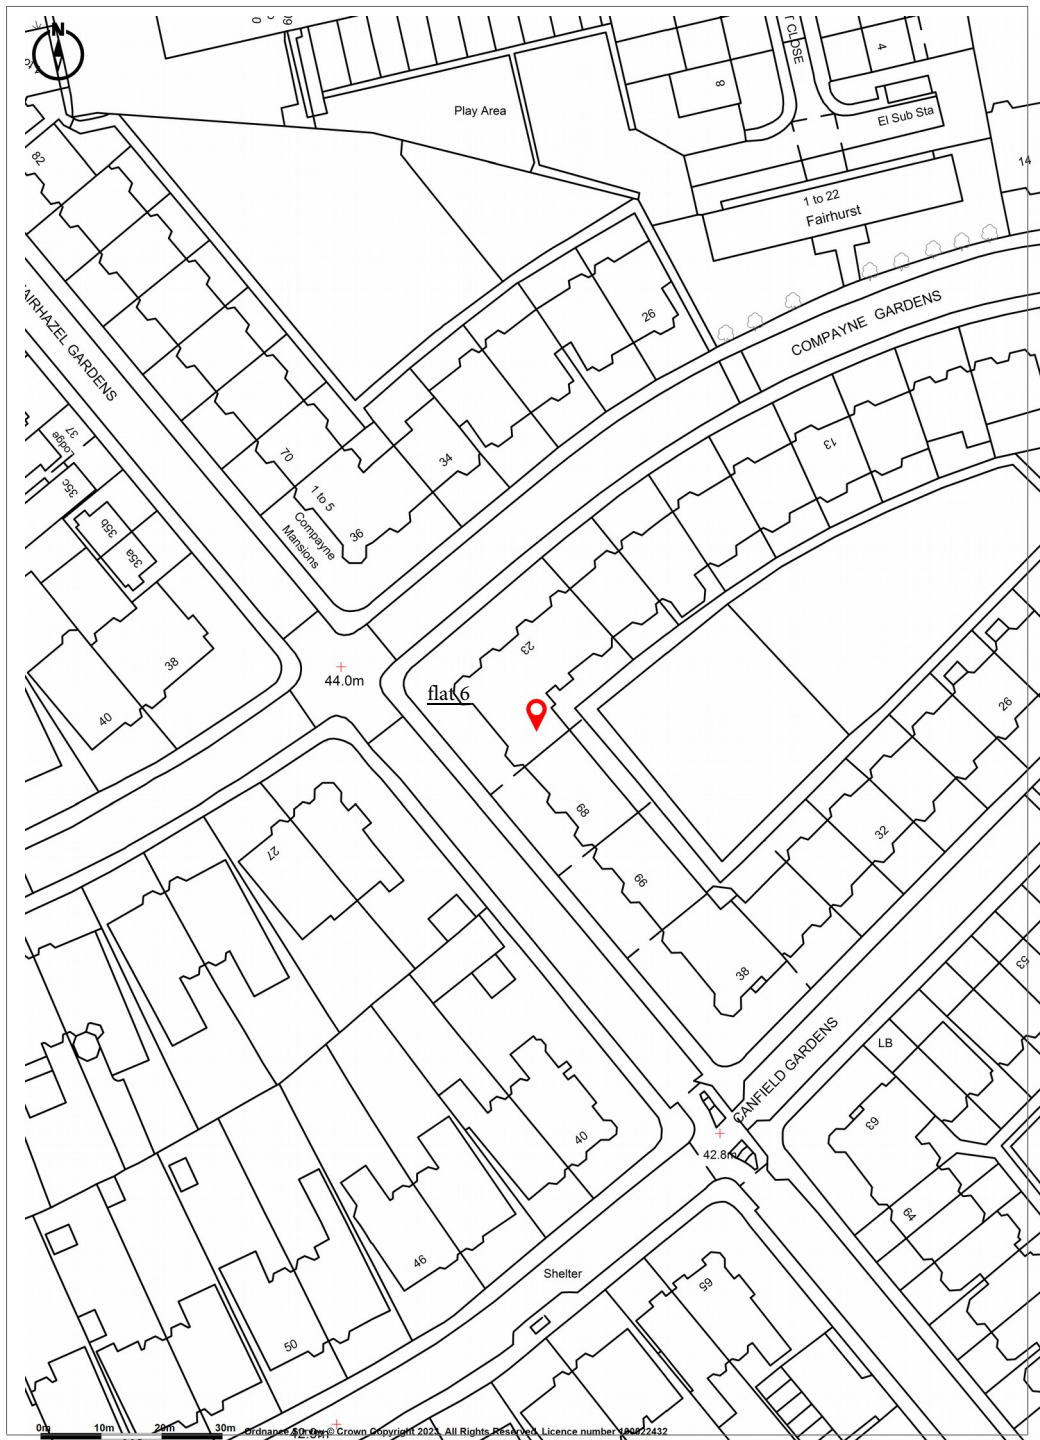

Promap
LANDMARK INFORMATION

Ordnance Survey Crown Copyright 2023. All rights reserved.
Licence number 100022432.
Plotted Scale - 1:1250. Paper Size - A4