



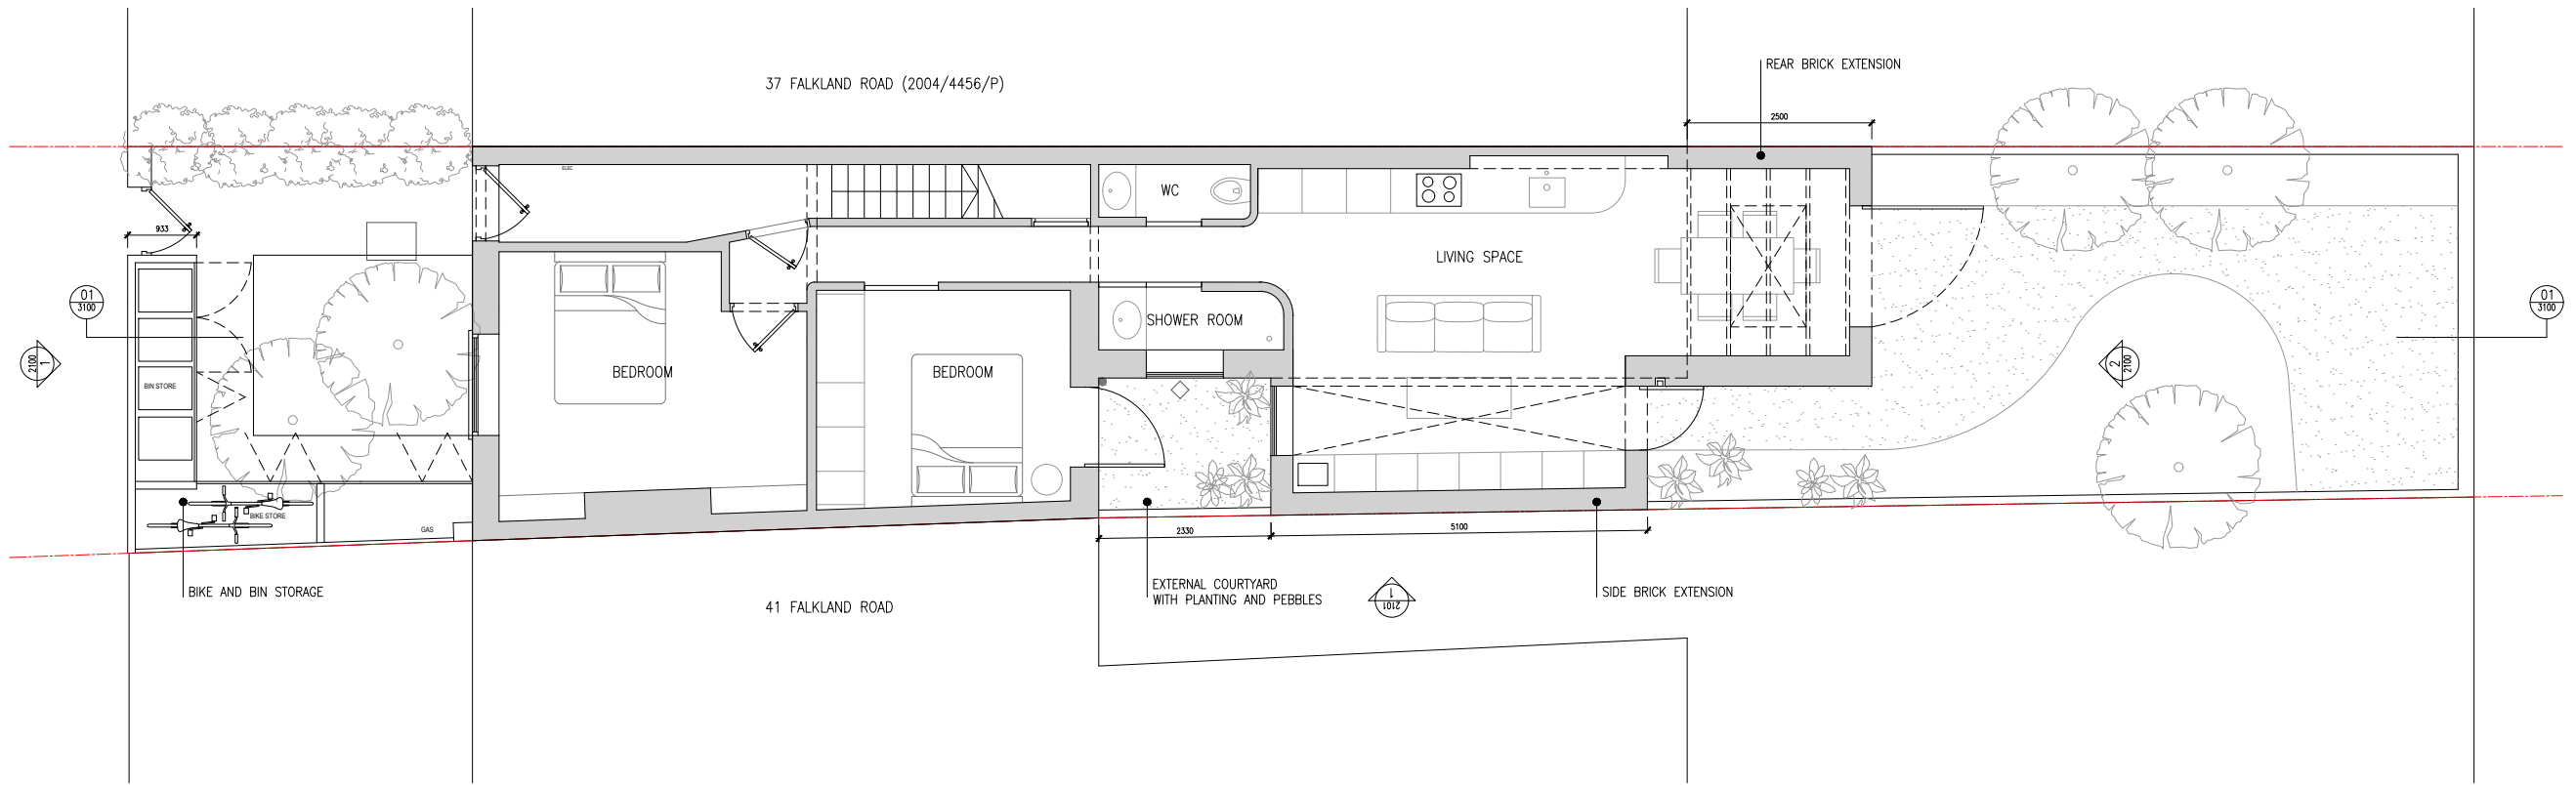

01 | PROPOSED GROUND FLOOR FLAT PLAN
1:100

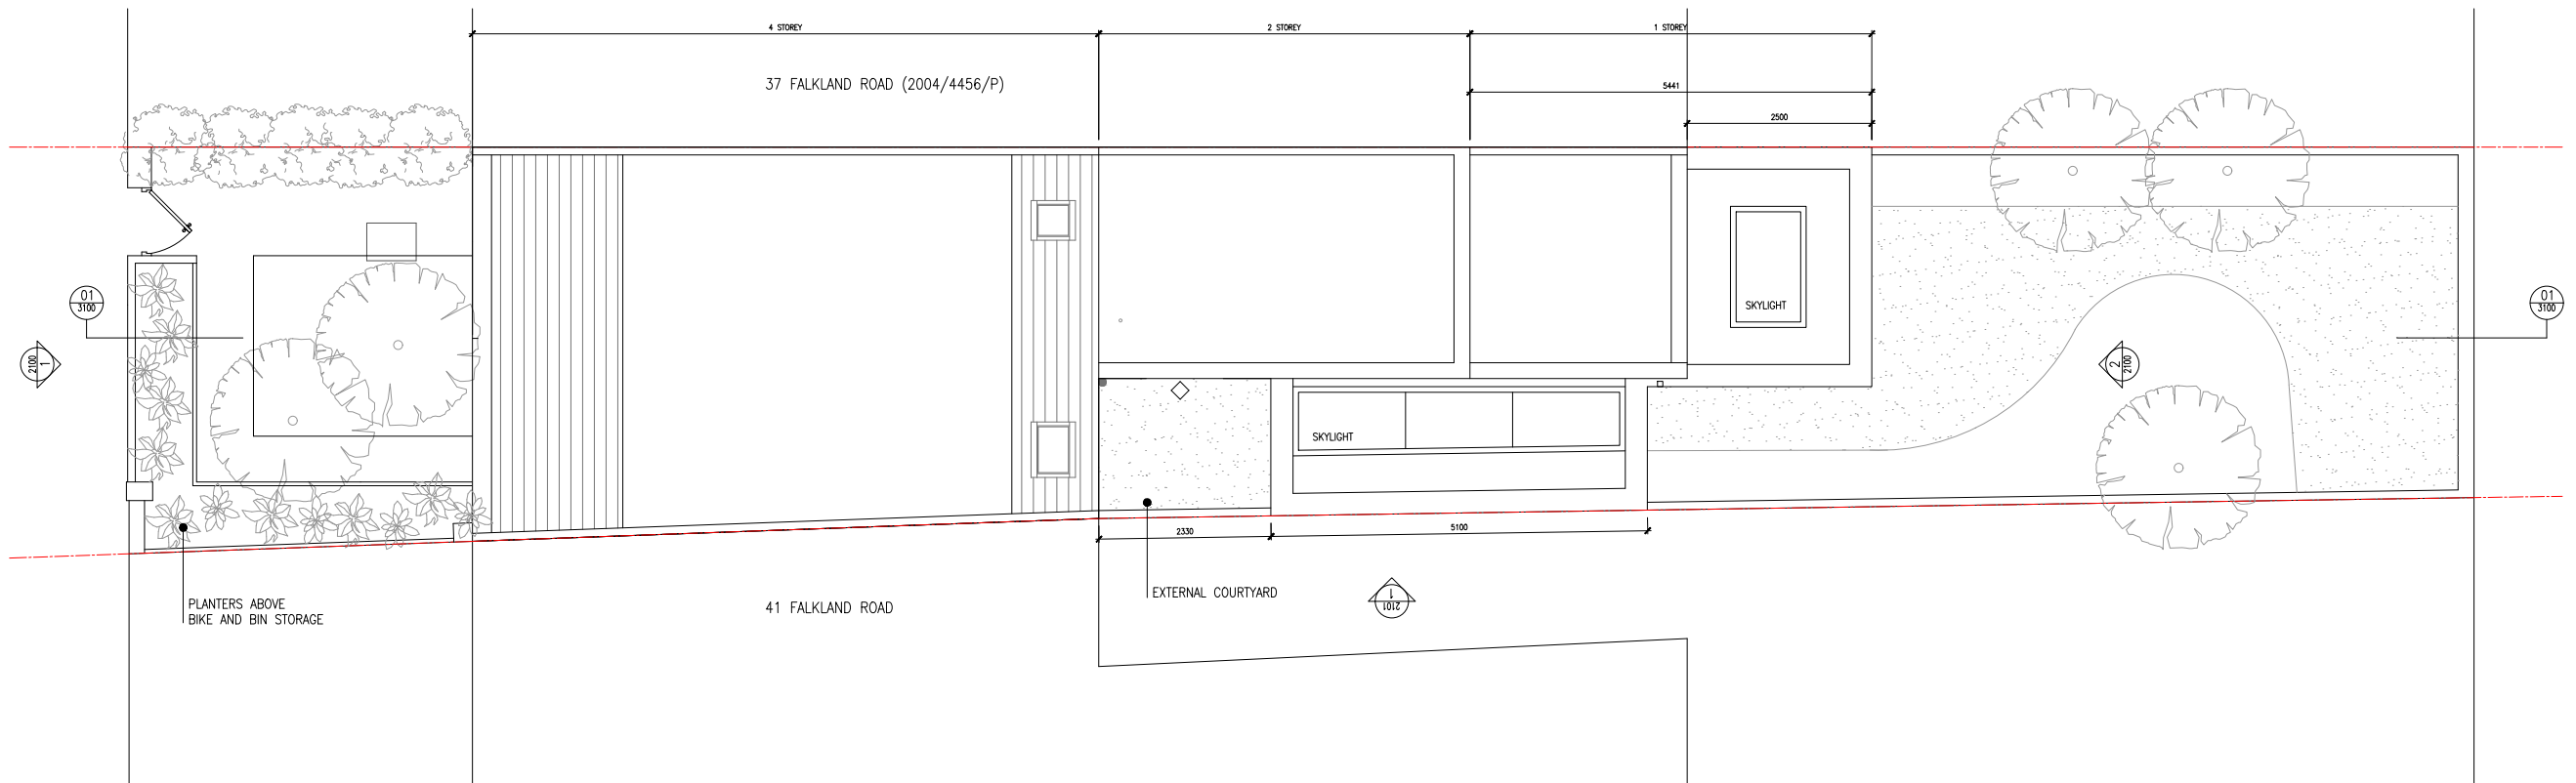

02 | PROPOSED ROOF PLAN
1:100