


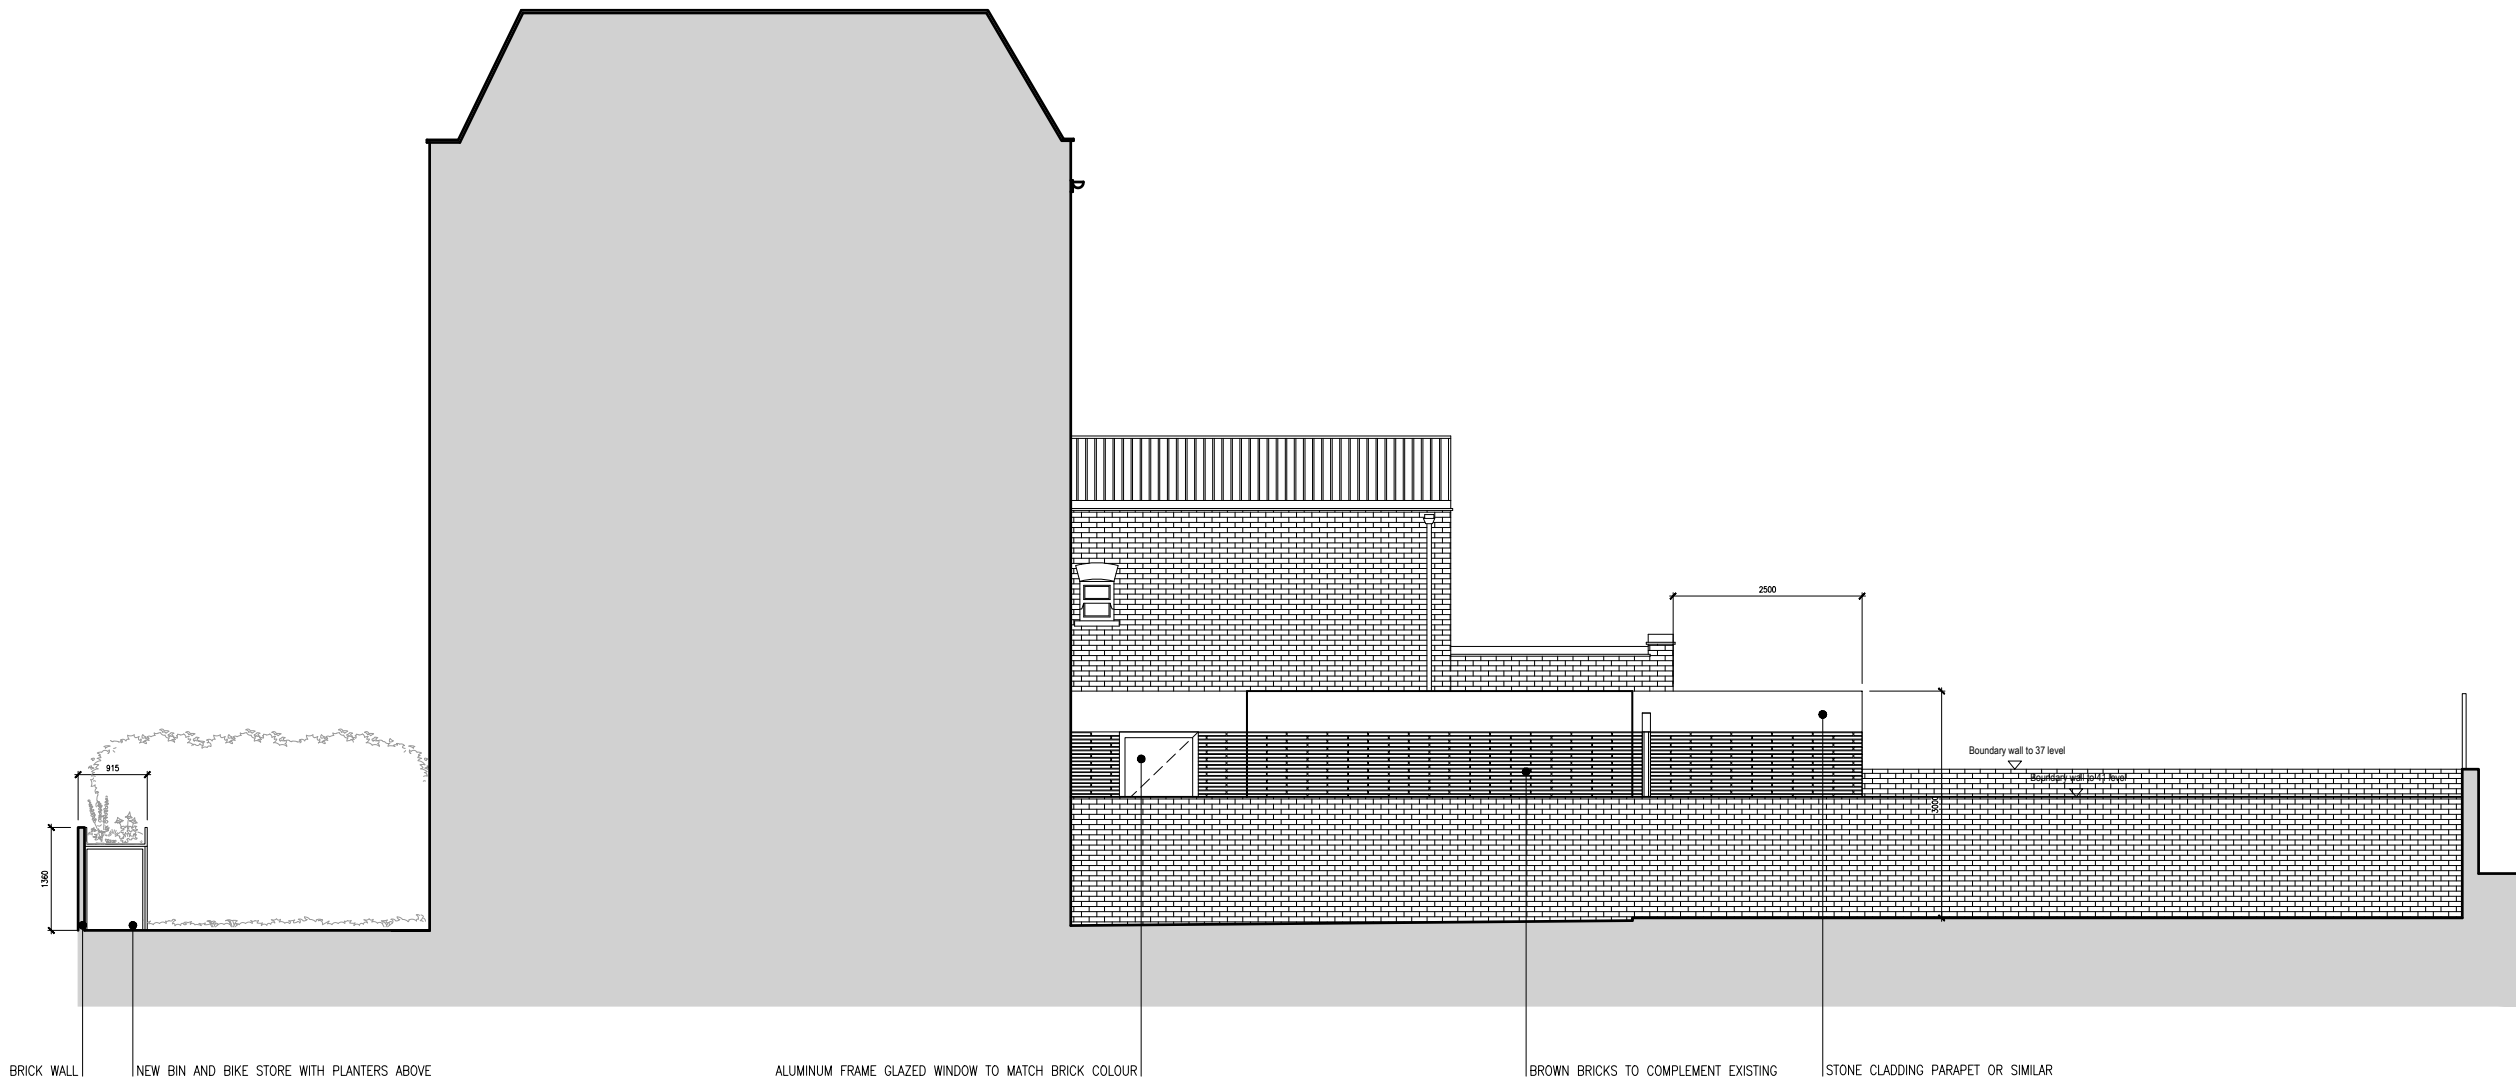

01 | PROPOSED SIDE ELEVATION
1:100



NOT FOR CONSTRUCTION PURPOSES
DO NOT SCALE THIS DRAWING ALL DIMENSIONS MUST BE CHECKED ON SITE
TO BE READ IN CONJUNCTION WITH ALL THE OTHER CONSULTANTS DRAWINGS
INFORM THE ARCHITECT OF ANY DISCREPANCIES PRIOR TO CONSTRUCTION

DO NOT SCALE FROM THIS DRAWING
ALL DIMENSIONS AND LEVELS TO BE CHECKED ONSITE

PROJECT	1042-39A FALKLAND ROAD		DRAWING NUMBER	1042-DR-2101
			SCALE	1:100 @ A3
DRAWING TITLE			DATE	16/02/23
	PROPOSED SECTION		STATUS	FOR PLANNING
			REVISION	P01

163

Studio 163 Architects
hello@studio-163.com
www.studio-163.com