


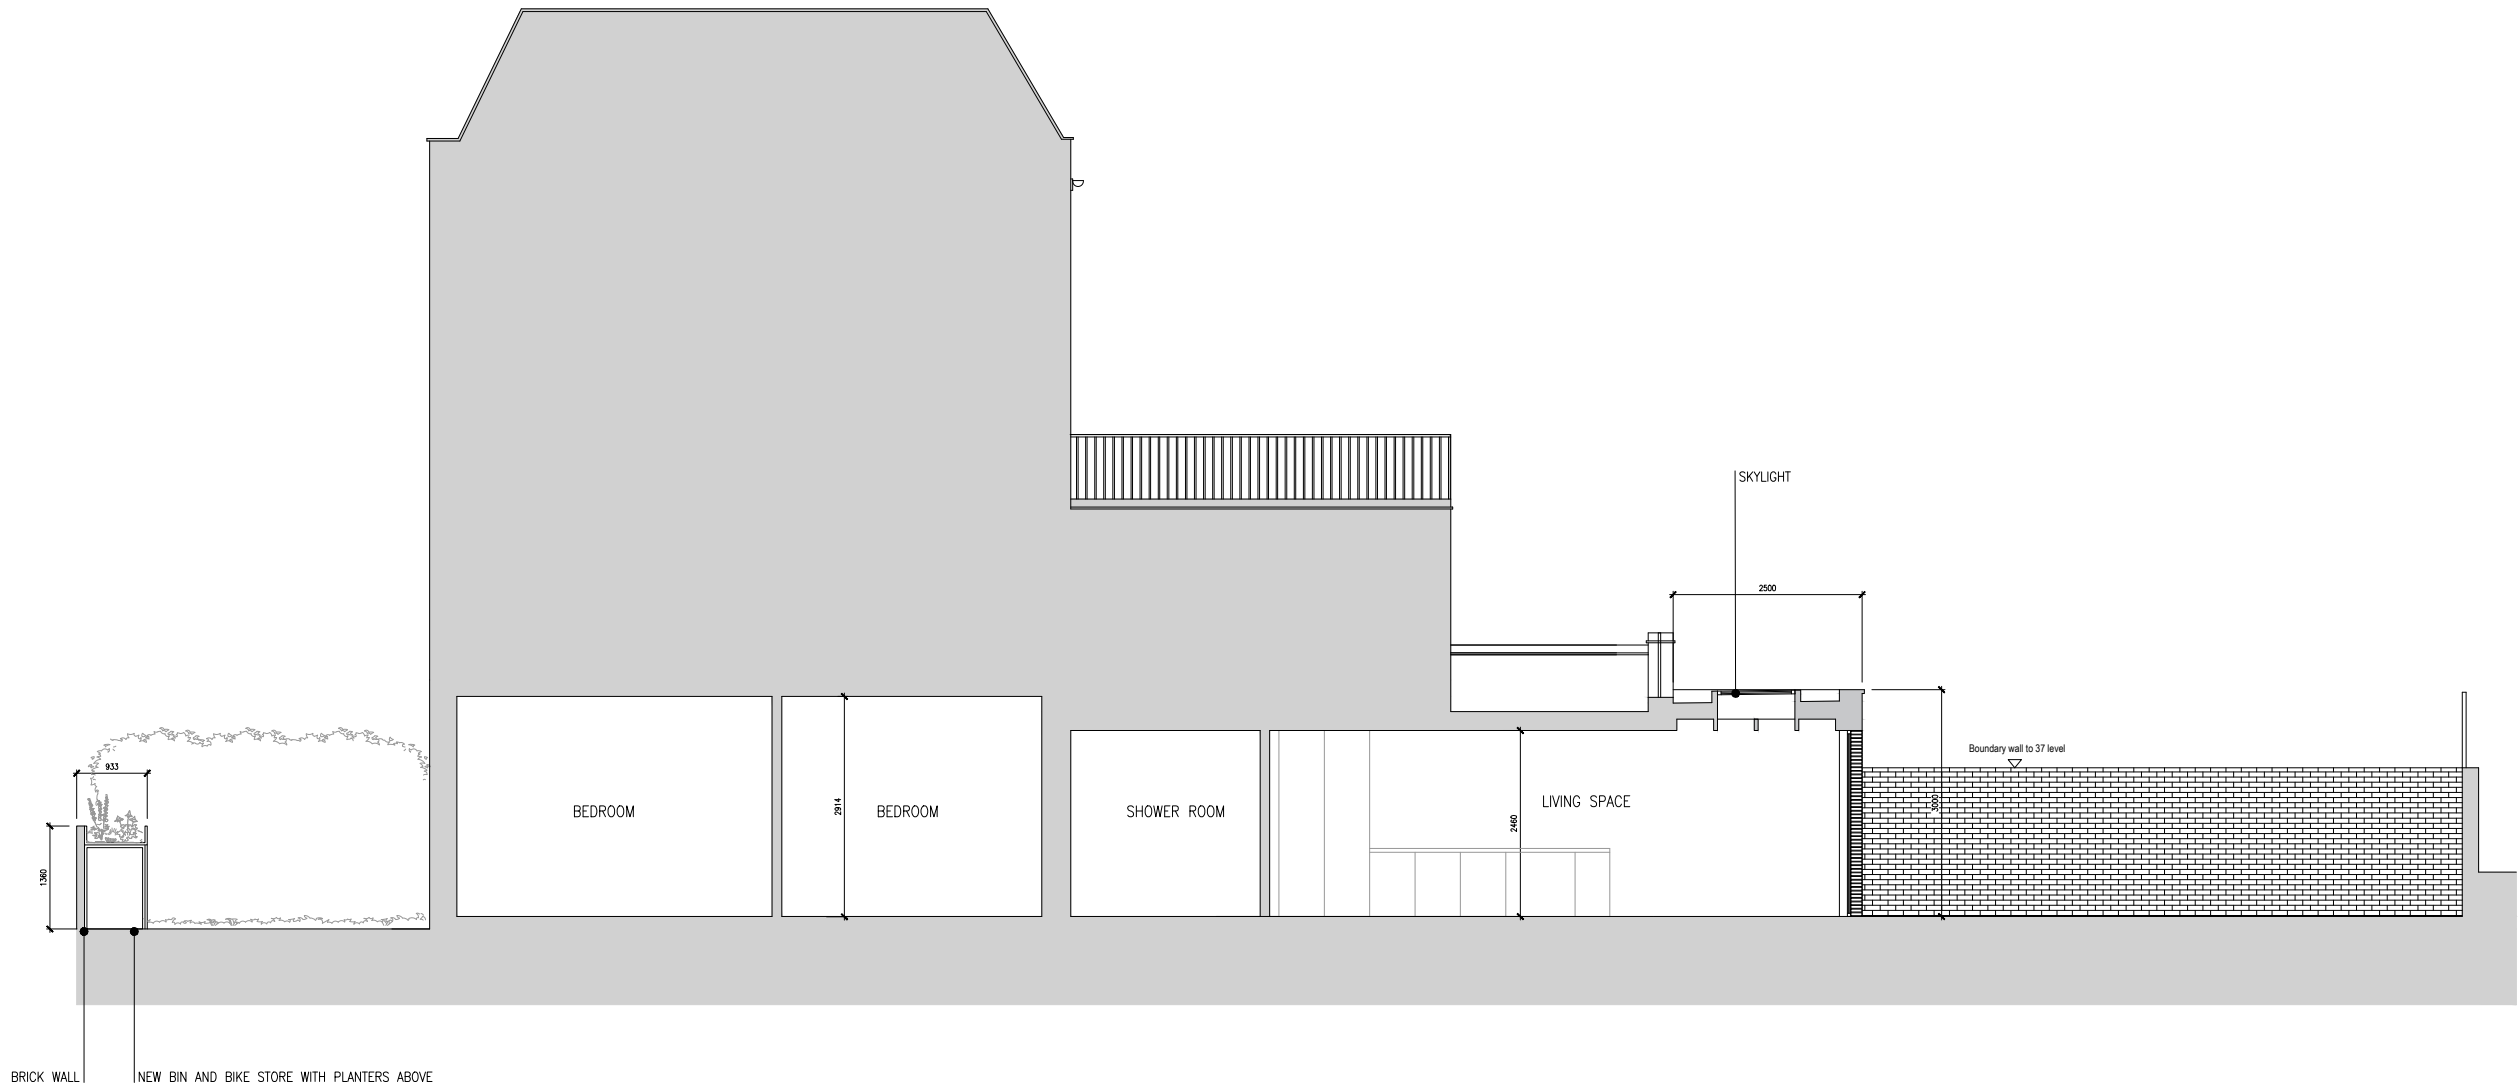

01 | PROPOSED SECTION
1:100



NOT FOR CONSTRUCTION PURPOSES
DO NOT SCALE THIS DRAWING ALL DIMENSIONS MUST BE CHECKED ON SITE
TO BE READ IN CONJUNCTION WITH ALL THE OTHER CONSULTANTS DRAWINGS
INFORM THE ARCHITECT OF ANY DISCREPANCIES PRIOR TO CONSTRUCTION

DO NOT SCALE FROM THIS DRAWING
ALL DIMENSIONS AND LEVELS TO BE CHECKED ONSITE

PROJECT 1042-39A FALKLAND ROAD	DRAWING NUMBER 1042-DR-3100
	SCALE 1:100 @ A3
DRAWING TITLE PROPOSED SECTION	DATE 16/02/23
	STATUS FOR PLANNING



Studio 163 Architects
hello@studio-163.com
www.studio-163.com