

0 1 2 5 10m

**KEY**  
 LDK LIVING, DINING AND KITCHEN  
 WC WHEELCHAIR ACCESSIBLE FLAT



**UNIT LABEL KEY:**

Plot	Core	Level	Unit
Unit Identification:	NXX-XX-XX		
Occupancy:	Xb/Xp		
Net Internal Area:	XX Sqm		

**UNIT LABEL NOTE:**  
 This drawing has been produced to represent levels 10, 01 and 012 of Plot N4 as they all share the same plan arrangement. The unit numbers labelled on this drawing show those on level 10 only.  
 The unit numbers on levels 11 and 12 would be similar to those on level 10, with the fourth and fifth digits adapting to represent the level of the building.  
 For example as underlined in bold below  
 E.g. N4-A-11-02

**PLEASE NOTE:**  
 The internal layouts within the apartments and houses will be subject to design development. The precise locations of walls and internal doors, and the detailed layout of the bathroom and kitchen areas will be the subject of non-material changes and may vary from the internal layouts set out in these plans. These minor alterations will not affect the position and arrangement of external doors and windows nor will they affect the relative relationship between habitable rooms and windows.

Photovoltaic cells are shown indicatively, precise locations of these will be subject to design development.

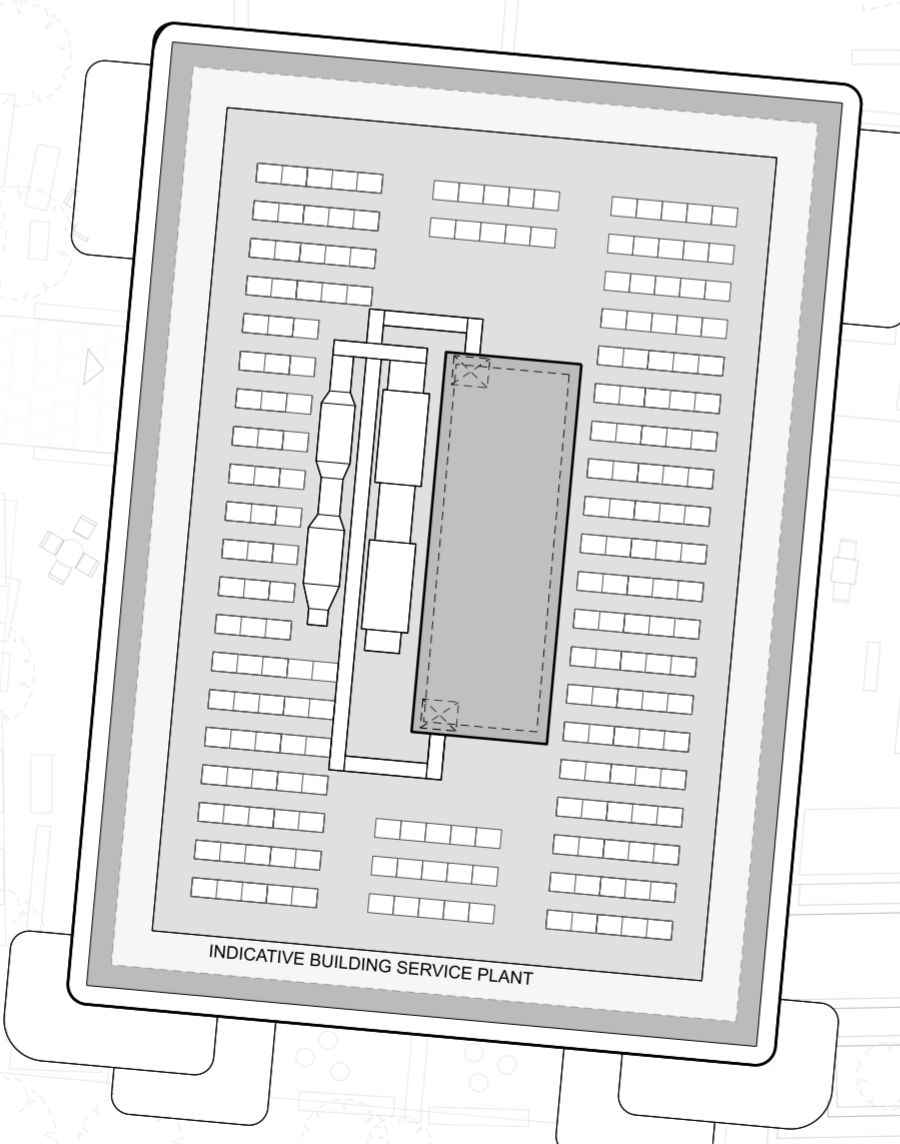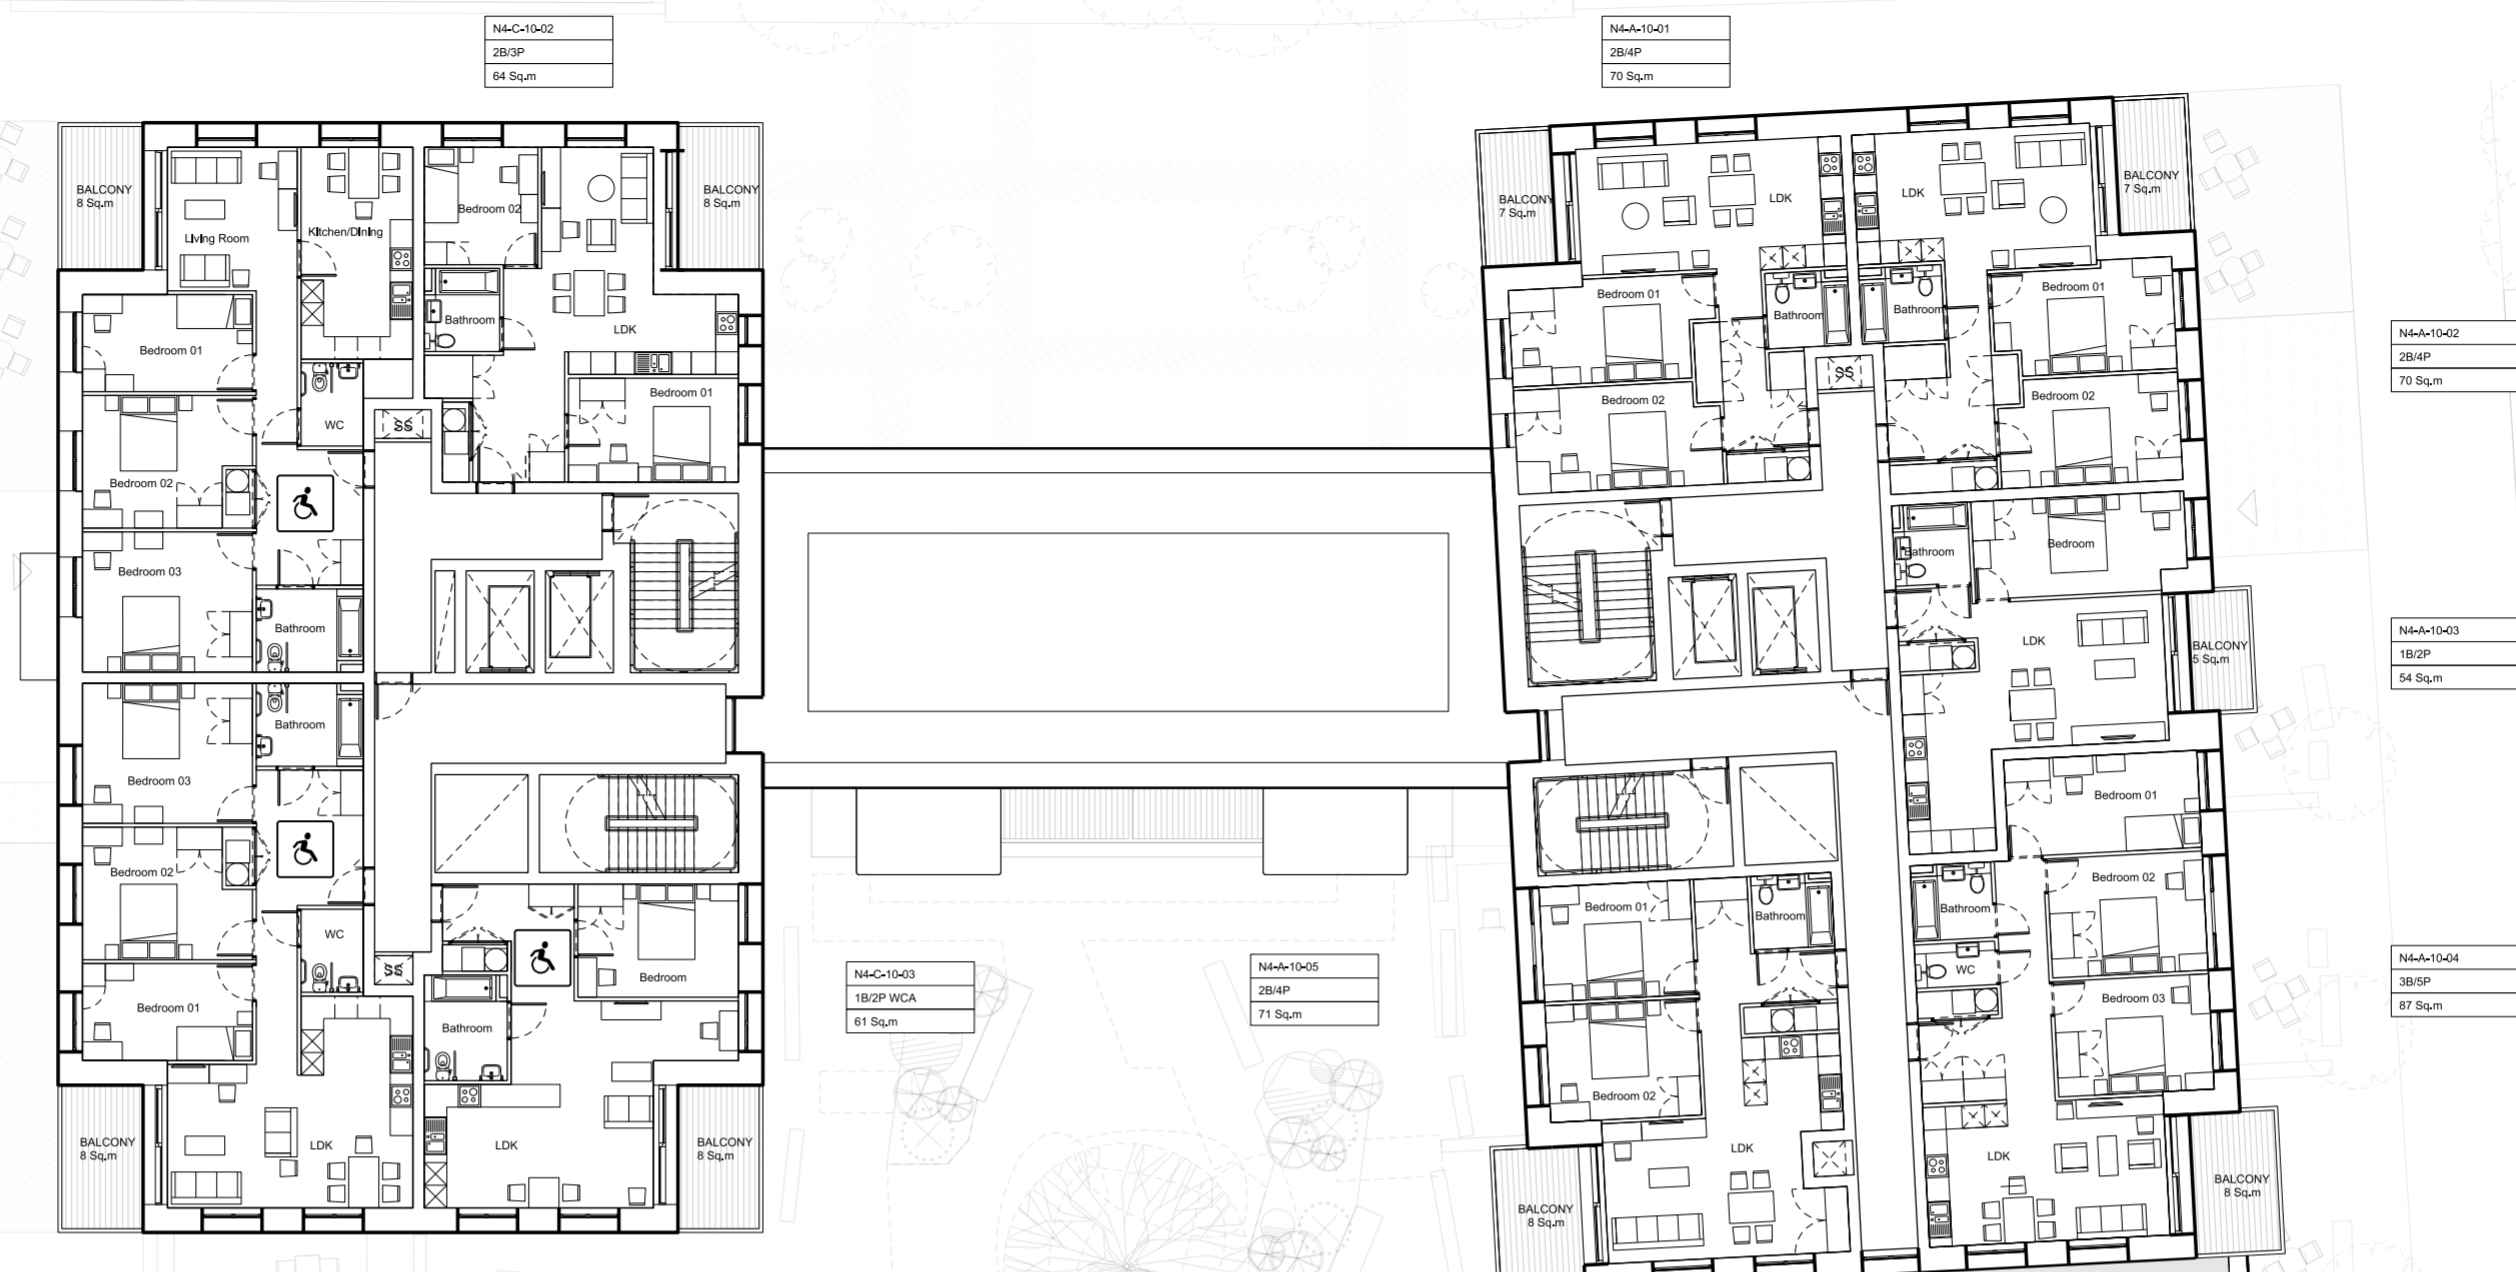

REV	DATE
P01	28/01/22 ISSUED FOR PLANNING
P02	11/03/22 ISSUED FOR PLANNING
P03	08/05/22 UPDATED ISSUE FOR PLANNING
P04	02/12/22 UPDATED ISSUE FOR PLANNING
P05	20/12/22 UPDATED ISSUE FOR PLANNING
P06	16/02/23 UPDATED ISSUE FOR PLANNING

**NOTE**  
 When this drawing is issued in uncontrolled CAD format it will be accompanied by a PDF version and is issued to enable the recipient to prepare their own documents / models / drawings for which they are solely responsible.  
 The recipient should report all drawing errors, omissions and discrepancies to the architect. All dimensions should be checked on site by the contractor and such dimensions shall be the contractor's responsibility.

Afford Hall Monaghan Morris Limited accepts no responsibility or liability for any use of this drawing by parties other than the party for whom it was prepared or for purposes other than those for which it was prepared.  
 any alterations or additions to or discrepancies arising out of changes to the background information on which the drawings are based that was current at the time of issue, and which occur to that information after it has been issued by AHMM - any loss or degradation of the information held in this drawing resulting from the transition from the original file format to any other file format or from the recipient's handling of it in any other programme or any version of the programme other than that which was used to prepare it.  
 the accuracy of any information provided by others or for any costs, claims, proceedings and expenses arising out of reliance on such information - any scaling from this drawing other than by the local planning authority solely for the purposes of the planning application to which it relates.



**LOCATION**  
 O2 MASTERPLAN SITE

**ARCHITECTS**  
 ALLFORD HALL MONAGHAN MORRIS  
 MORELANDS, 5-23 OLD STREET LONDON EC1V 9HL  
 TEL: 020 7251 5281 FAX: 020 7251 5123 WEB: WWW.AHM.CO.UK

drawing title / location	Plot N4 PROPOSED LEVELS 10-12 PLAN
drawn by / checked / issue	PP / HMC / 1:100@A0: 1:200@A2
project	19066 N4 (00)_P110 P06