

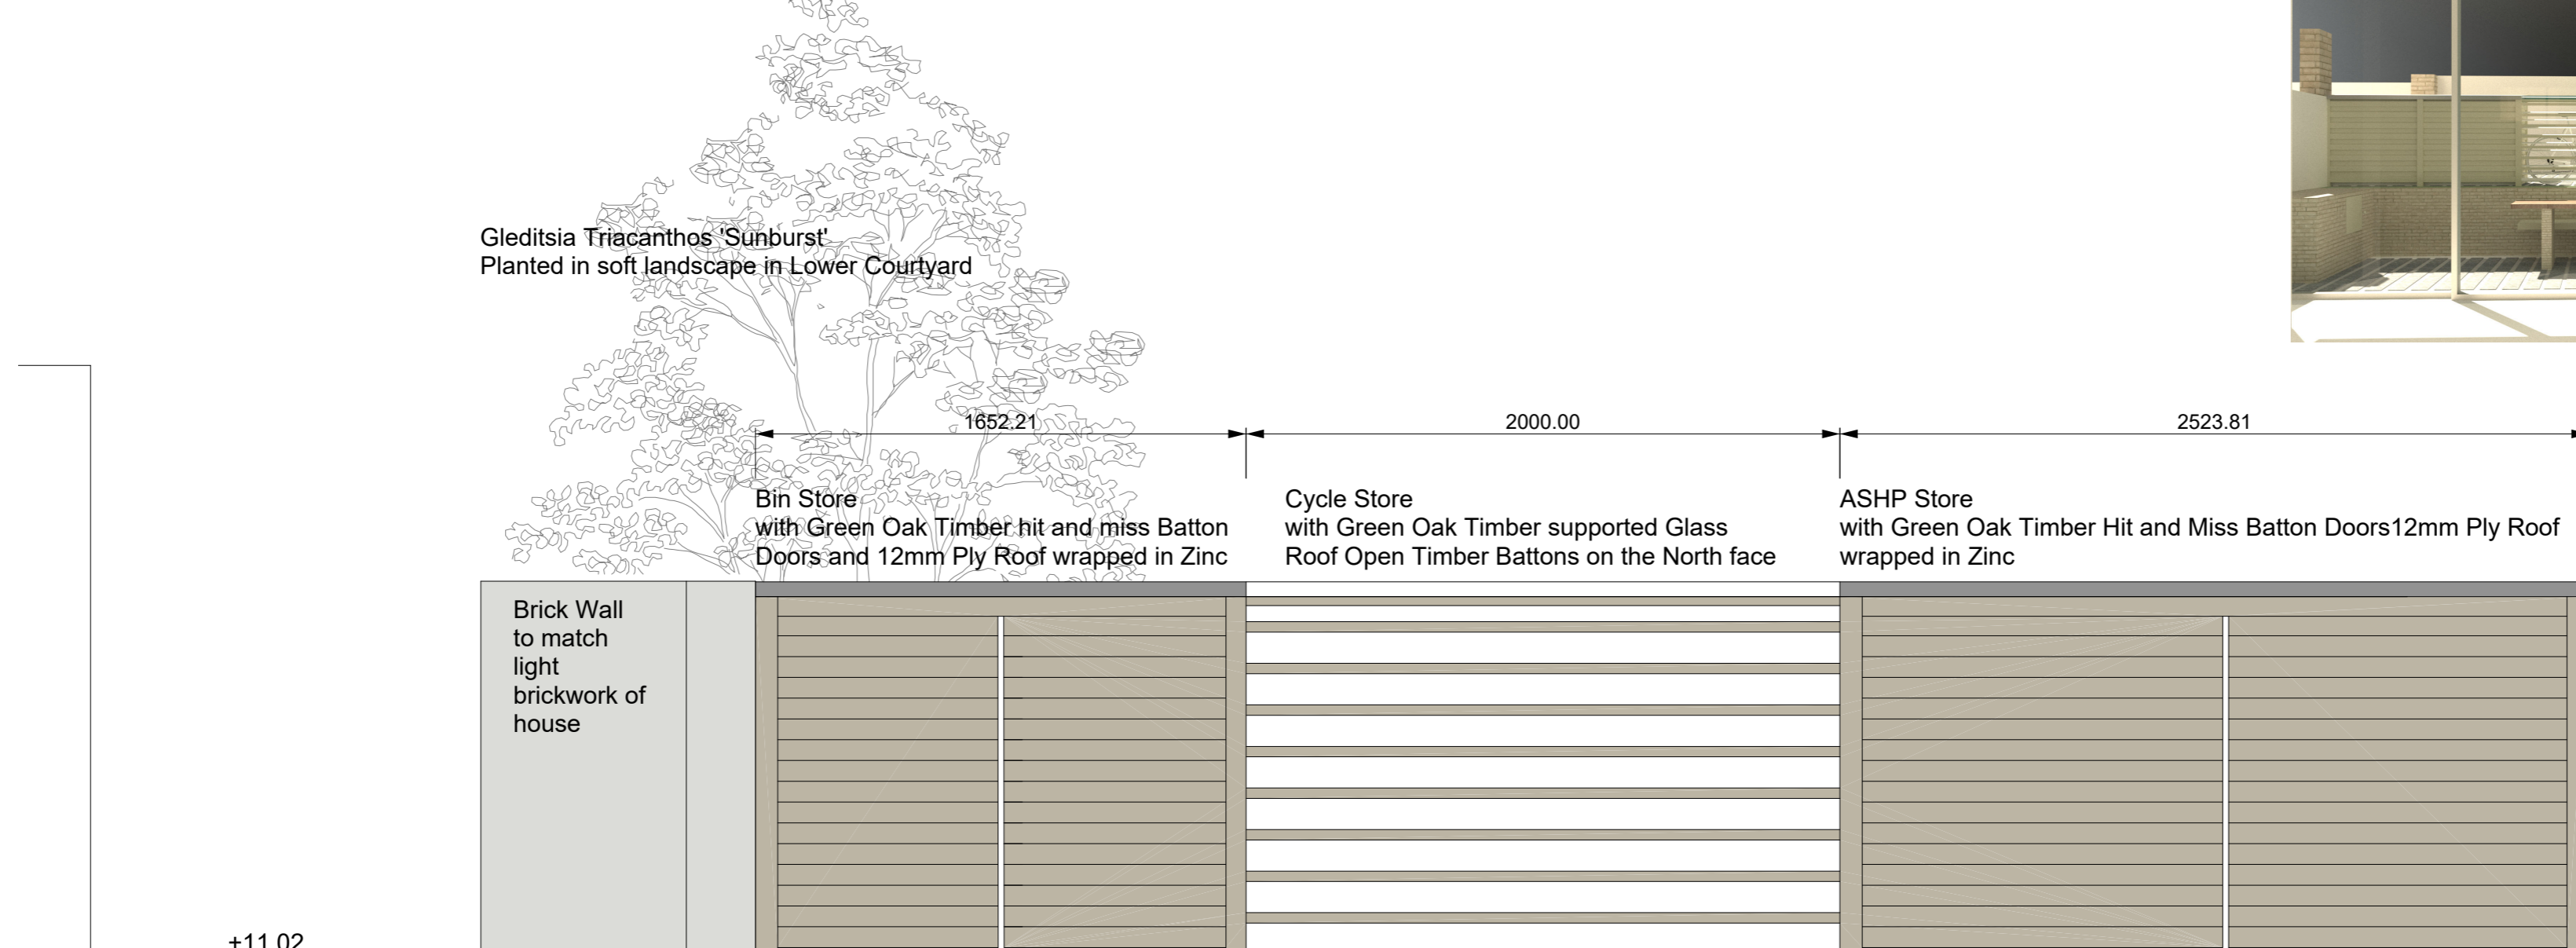
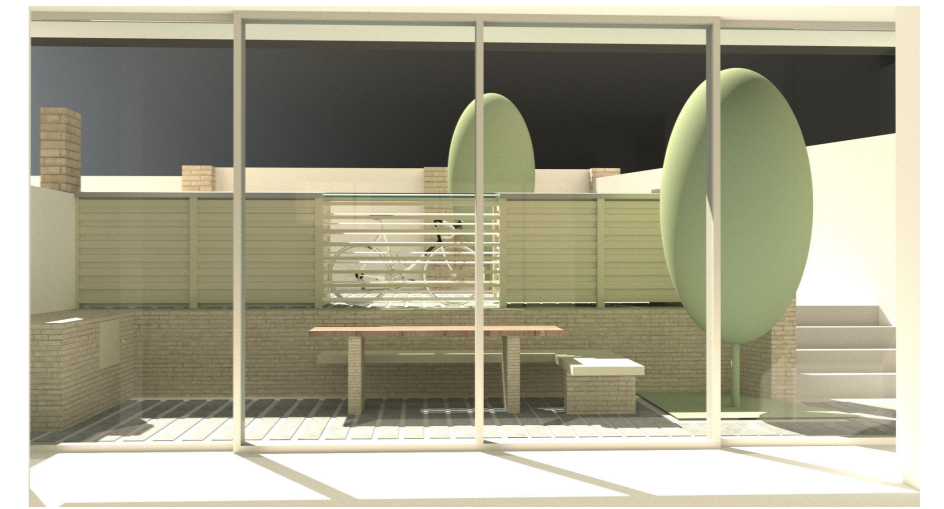



Front Courtyard and Store Plan 1:20@A1

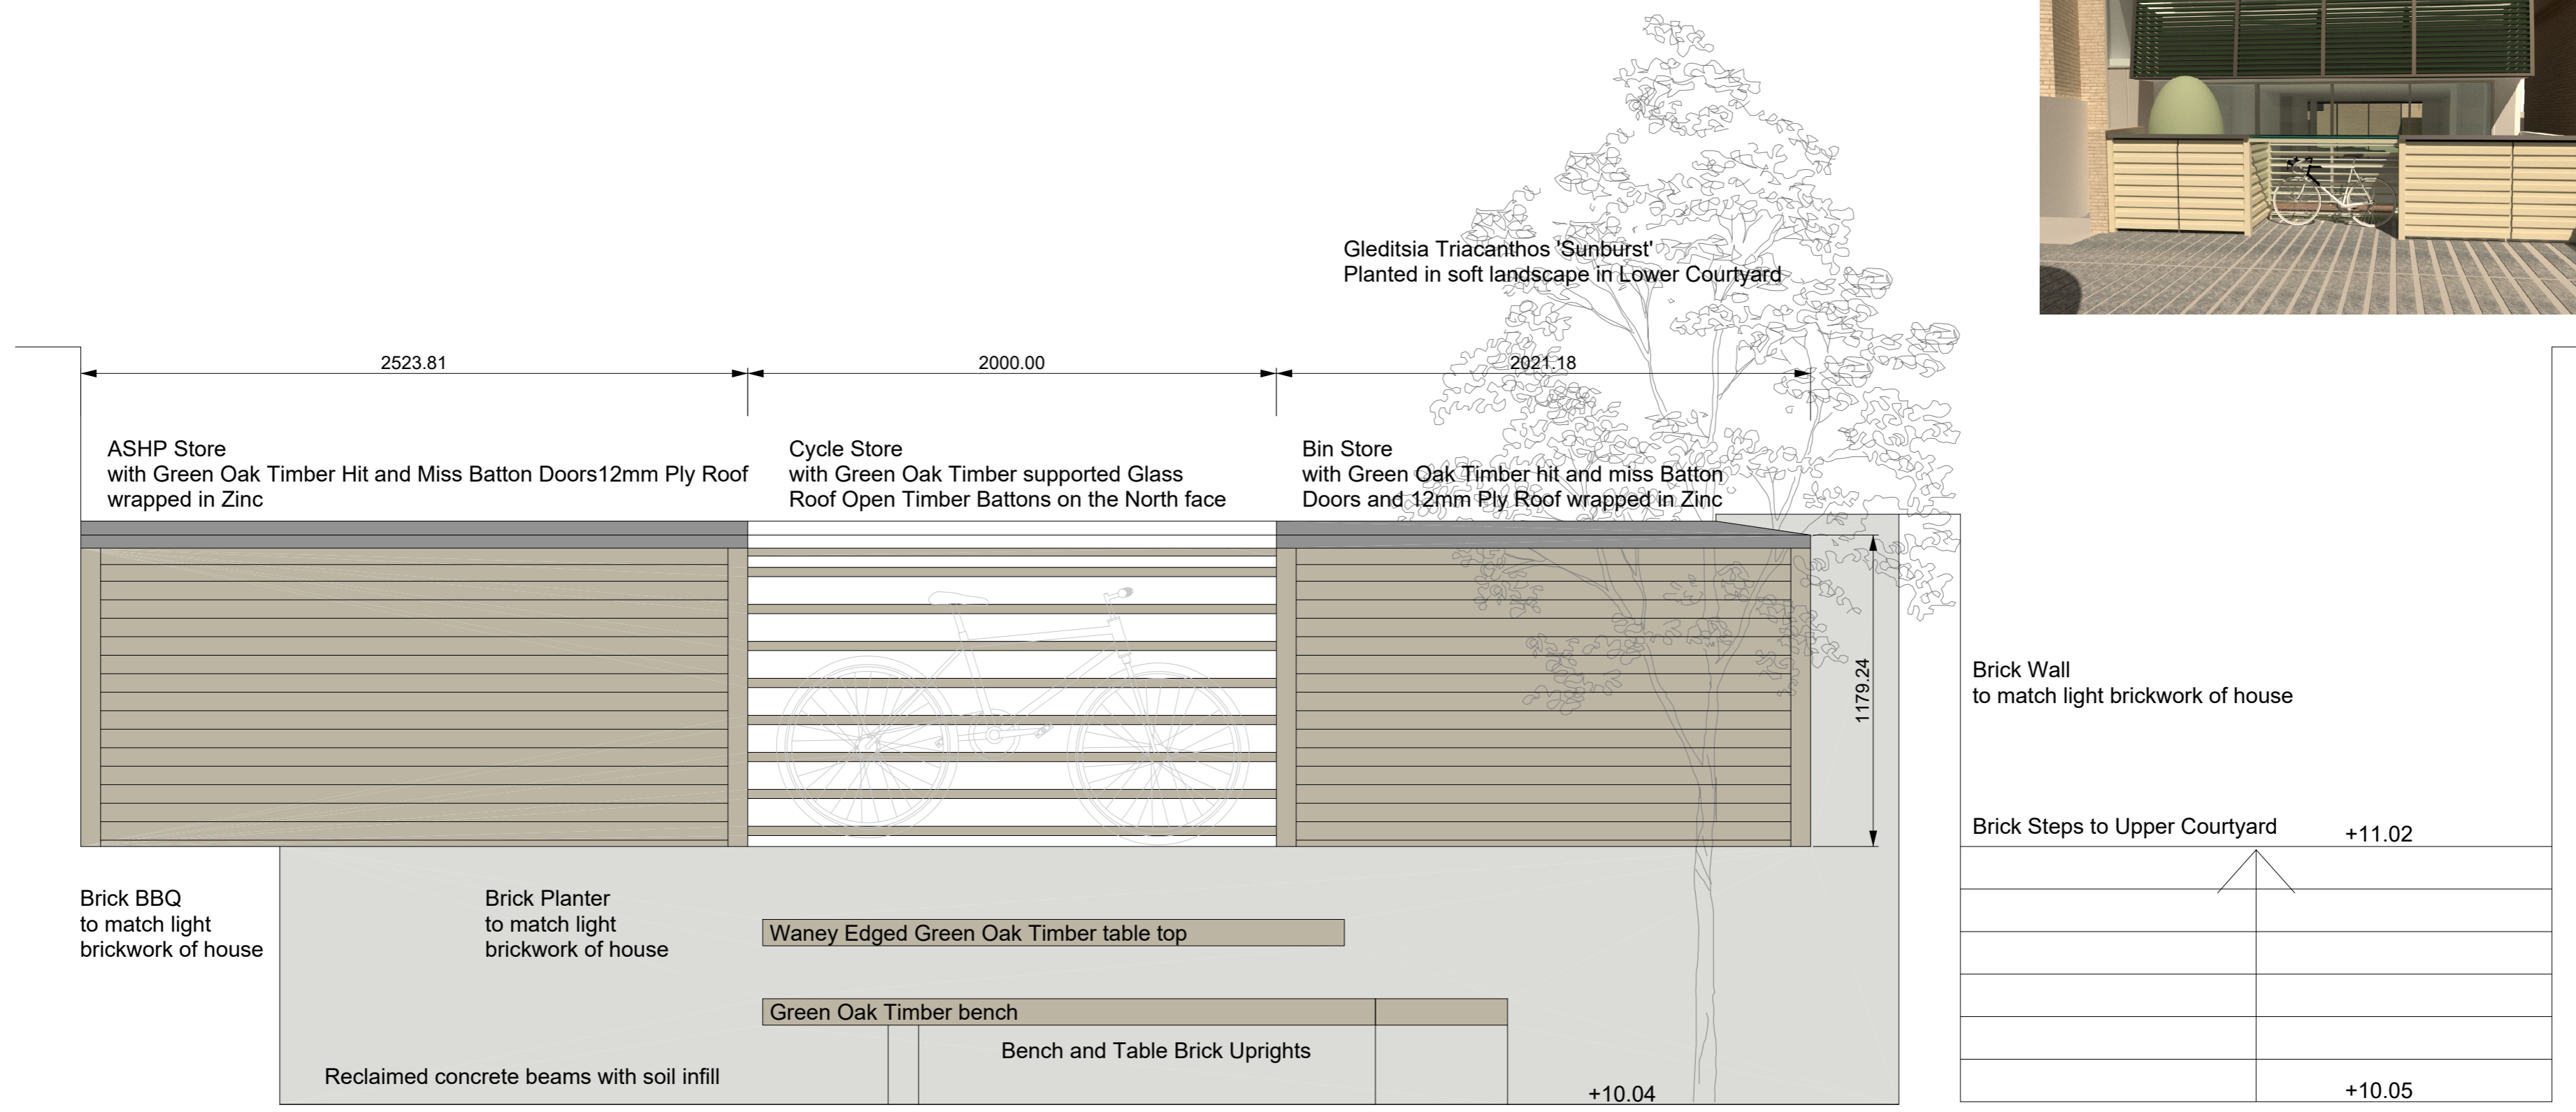

Elevation AA - Upper Courtyard 1:20@A1

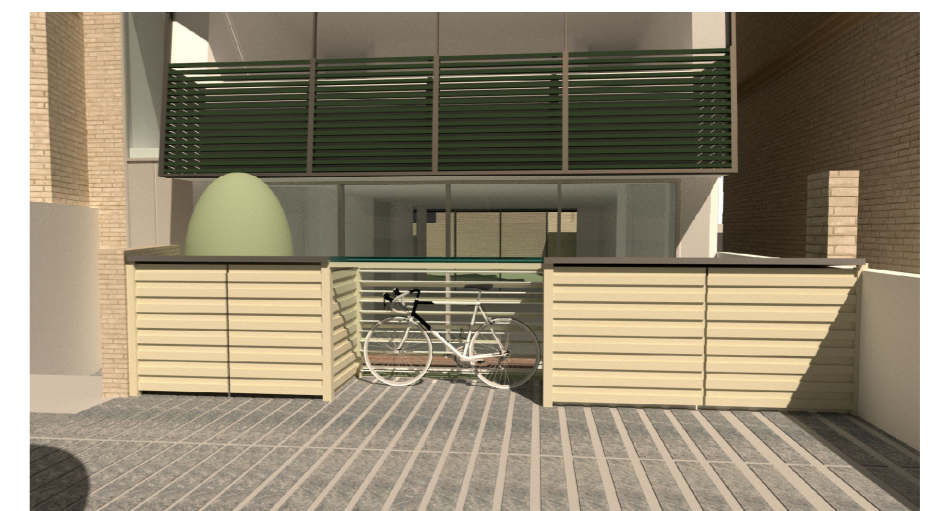

Elevation BB - Lower Courtyard 1:20@A1

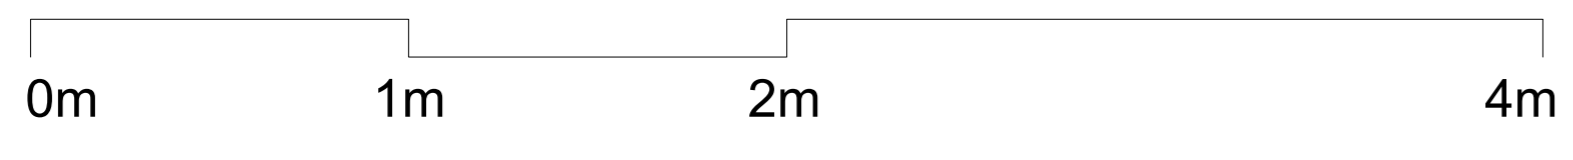

St John's Studio - Harley Road Store and Lower Courtyard Elevations

Project No. 128.02  
Scale 1:20 @ A1 Date 25/11/2022

FFLO Landscape  
27 Upper St, Tunbridge Wells, TN4 8NX  
Email: james@fflo.co.uk Tel: 01892512699