

HARLEY ROAD GARDEN

FFLO

PLANNING DOCUMENT

28 11 2022

PLANTING PALETTE - BACK GARDEN

Robinia pseudoacacia Frisia, *Hosta sieboldiana*, *Rodgersia pinnata* 'Superba', *Passiflora* purple haze, *Dicksonia antarctica*, *Brunnera macrophylla* Jack Frost, *Aruncus dioicus*, *Epimedium rubrum*, *Athyrium niponicum* f. *metallicum*, *Polystichum polyblepharum*, *Dryopteris wallichiana*, *Polystichum munitum*, *Tiarella sugar and spice*, *Heuchera villosa* 'Palace Purple', *Cordiline purple sensation*, *Paris polyphylla*, *Sarcococca confusa*, *Actaea simplex* Brunette, *Astilbe simplicifolia* 'White Sensation', *Alchemilla mollis*, *Ricinus communis*, *Disporum longistylum* Night Heron, *Bergenia ciliata* Wilton, *Phyllostachys nigra*






PLANTING PALETTE - FRONT GARDEN

Tamarix, Euphorbia mellifera, Euphorbia Blue Haze, Eremurus, Foeniculum vulgare, Pittosporum tobira nanum, Anemanthe lessioniana, Allium schubertii, Lilium martagon, Arabian Knight, Lilium Forever Marjolein, Asian lily Coopers Crossing, Glycyrrhiza yunnanensis, Mahonia eurybracteata subsp. ganpinensis 'Soft Caress', Carex elata Aurea, Carex testacea Pairie Fire, Epimedium rubrum, Allium sphearcephalon, Hellebores, Climbers: Jasminum humile 'Revolutum', Ceonothus Concha, Passiflora caerulea, Trachelospermum jasminoides Star,







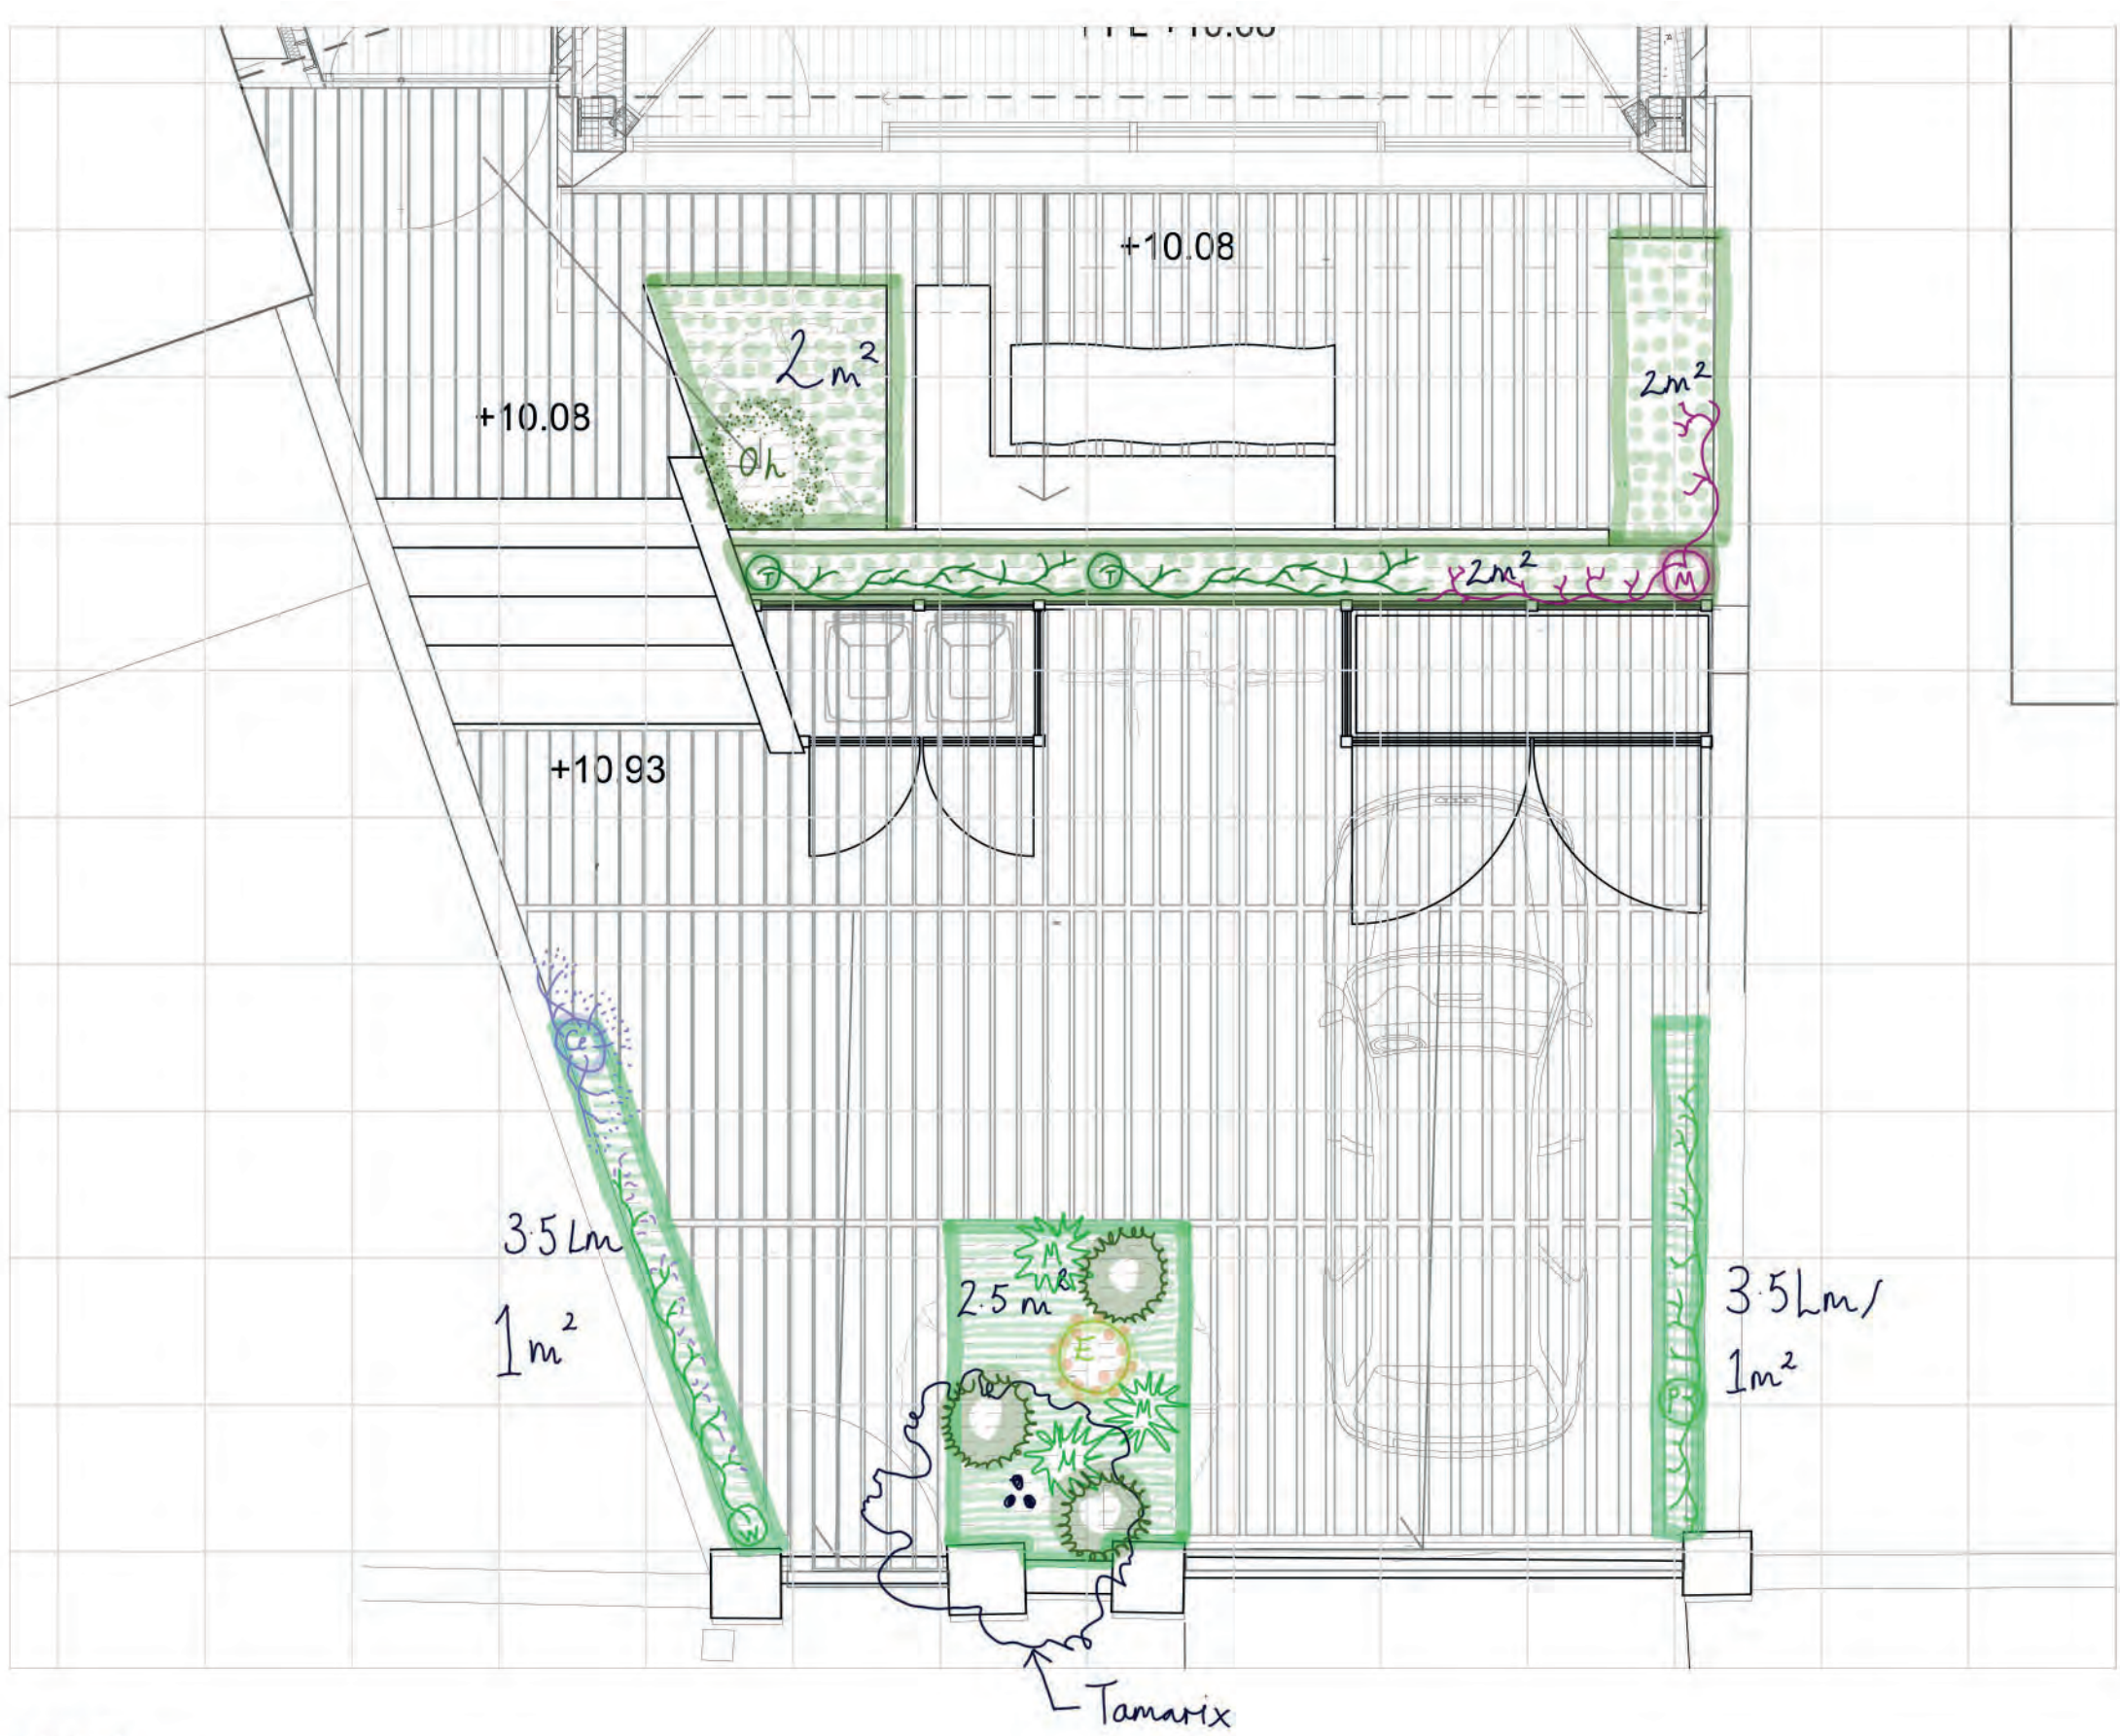








-  Aquatics - Submerged
-  Aquatics - Emergent & Bog
-  Lawn
-  Grass paving joints
-  Perennial & Groundcover Mix
-  Trees



KEY

-  Mix A - Shade
-  Mix B
-  *Ceanothus wall shrub*
-  *Wisteria sinensis*
-  *Trachelospermum*
-  *Passiflora caerulea*
-  *Mahonia 'Soft Caress'*
-  *Ilex crenata*
-  *Euphorbia mellifera*
-  *Osmanthus heterophyllus*
-  *Millelita reticulata*

Project. **Harley Road**
 Drawing no. 001
 Drawing Title. Planting Plan - Front Garden
 Drawing Date. 25 11 22
 Drawing Purpose. For planning
 Drawing Scale. 1:50@A3
 Revision. -
 By. Landscape Architects, **FFLO**, www.fflo.co.uk

Harley Road

Planting schedule for planning 25.119.2021

FFLO . www.fflo.co.uk . Tel: +44 (0)1892 512 669 email: claire@fflo.co.uk/james@fflo.co.uk

BACK GARDEN

Plants to be set out as per the plan by FFLO. Mixes to be set out as a matrix with bulbs
Any substitutions must be agreed with FFLO prior to order.

GRASS PAVING JOINTS		QUANTITY	SIZE
BS Shady Place Grass Seed		Area to be seeded - see planting plan	
Buy Grass Seed for Shade Shade Tolerant Grass Seed - Boston Seeds			
LAWN		QUANTITY	SIZE
Shade tolerant lawn turf		Area to be seeded - see planting plan	
J F M A M J J A S O N D	TREE SPECIES	QUANTITY	SIZE
	Robinia psuedoacacia Frisia	1	3m multistem with good open branching and 3 main stems
	Dicksonia Antarctica	3	to be selected by FFLO, heights between 0.7 and 1m stem height
J F M A M J J A S O N D	EVERGREEN	%	QUANTITY SIZE
SHRUBS			
	Sarcococca confusa	6	60-80cm H, bushy strong specimen
	Sarcococca confusa	6	80-100cm H, bushy strong specimen
	Phyllostachys nigra	18	50ltr pot, 3m, bushy
	Phormium 'Moari Maiden'	3	5ltr
	Passiflora purple haze	3	2m H, climber
PERENNIAL & GROUND COVER PLANTS			
Planting Area - 62m2, 9 plants/m2, Total number of plants · 558			
	Hosta sieboldiana	3	17 2ltr
	Rodgersia pinnata 'Superba'	2	11 3ltr
	Brunnera macrophylla Jack Frost	6	33 2ltr
	Asarum	7	39 5ltr
	Epimedium rubrum	7	39 2ltr
	Athyrium niponicum f. metallicum	3	17 2ltr
	Polystichum polyblepharum	5	28 2ltr
	Dryopteris wallichiana	6	33 2ltr
	Polystichum munitum	5	28 2ltr
	Asplenium scolopendrium	5	28 2ltr
	Soleirolia soleirolii	2	11 9cm
	Tiarella sugar and spice	4	22 2ltr
	Heuchera villosa 'Palace Purple'	4	22 2ltr
	Persicaria amplexicaulis	2	11 2ltr Marginal plant
	Paris polyphylla	4	22 contract grown by Leahurst Nursery
	Actaea simplex Brunette	5	28 2ltr
	Astilbe simplicifolia 'White Sensation'	3	17 2ltr
	Alchemilla mollis	5	28 2ltr
Annual	Ricinis communis	2	11 contract grown by Leahurst Nursery
	Liriope muscari	2	11
winter structure	Disporum longistylum Night Heron	2	11 3-5ltr/ as large as possible
	Bergenia ciliata Wilton	2	11 contract grown by Leahurst Nursery
	Hakonechloa macra	9	50 2ltr
	Millium effusum	5	28 2ltr
		100	
EMERGENT & BOG			
Planting Area - 5m2, approx. 9 plants/m2, Total number of 45			
	Soleirolia soleirolii	9	9cm
	Asplenium scolopendrium	11	2ltr
	Onoclea sensibilis	5	2ltr
	Hesperantha coccinea Mrs Hegarty	5	9cm
	Iris pseudacorus bastardii	11	9cm
	Primula candelabra	11	9cm
		52	
SUBMERGED			
Planting Area - 15m2			
	Nymphaea alba	3	1ltr
	Oxygenator plant mix, 2-3/m2	35	

FRONT GARDEN

Plants to be set out as per the plan by FFLO. Mixes to be setout as a matrix with bulbs
 Any substitutions must be agreed with FFLO prior to order.
 Trees and shrubs to be viewed and agreed by FFLO prior to order either by a nursery visit or photos sent by the nursery/contractor.

J F M A M J J A S O N D

TREE SPECIES**QUANTITY SIZE**

Tamarix ramosissima
 1 3m halfstem with good open branching
 and 3 main stems minimum, to be selected by FFLO

J F M A M J J A S O N D

EVERGREEN SPECIES**%****QUANTITY SIZE**

eventual si notes

SHRUBS & CLIMBERS

Ceanothus Concha - wall shrub 1 20ltr pot- no larger to fit narrow bed
 Passiflora caerulea 1 20ltr pot- no larger to fit narrow bed
 Trachelospermum jasminoides Star 2 20ltr pot- no larger to fit narrow bed
 Wisteria sinensis 1 20ltr pot- no larger to fit narrow bed
 Ilex crenata - bushy 3 60-80cm H, bushy strong specimen
 Osmanthus Heterophyllus 1 80-100cm H, bushy strong specimen
 Euphorbia mellifera 1 5ltr pot, as large as possible
 Millettia reticulata 1 contract grown by Leahurst Nursery

PERENNIALS & GRASSES - MIX A

Planting Area - 4.5m2, 9 plants/m2, Total number of plants 40

Carex elata Aurea 12 5
 Carex testacea Pairie Fire 12 5
 Anemanthe lessioniana 8 1
 Euphorbia Blue Haze 5 3
 Eremurus cleopatra 7 15 bulbs/bareroot
 Foeniculum vulgare 5 1
 Asian lily Coopers Crossing 7 12 bulbs
 Glycyrrhiza yunnanensis 5 1
 Mahonia eurybracteata subsp. ganpinensis 'Soft Caress' 9 3
 Epimedium rubrum 20 8
 Libertia grandiflora 5 3
 Helleborus x hybridus 5 7
 100

PERENNIALS & GRASSES - MIX B - shade

Planting Area - 6m2, 9 plants/m2, Total number of plants - 54

Polystichum polyblepharum 15 8 2ltr
 Dryopteris wallichiana 13 7 2ltr
 Hakonechloa macra 15 8 2ltr
 Millium effusum 7 4 2ltr
 Actaea simplex Brunette 7 4 2ltr
 Glycyrrhiza yunnanensis 5 1 3ltr
 Helleborus x hybridus 10 5 2ltr
 Anemone honorine 10 5 2ltr
 Brunnera macrophylla Jack Frost 10 5 2ltr
 Polygonatum x hybridum 8 5 2ltr
 100

BULBS

Allium schubertii 20 bulbs
 Lilium martagon Arabian Knight 30 bulbs
 Lilium Forever Marjolein 30 bulbs
 Allium sphearoccephalon 50 bulbs