


SECTION A-A
1:50



REAR ELEVATION
1:50

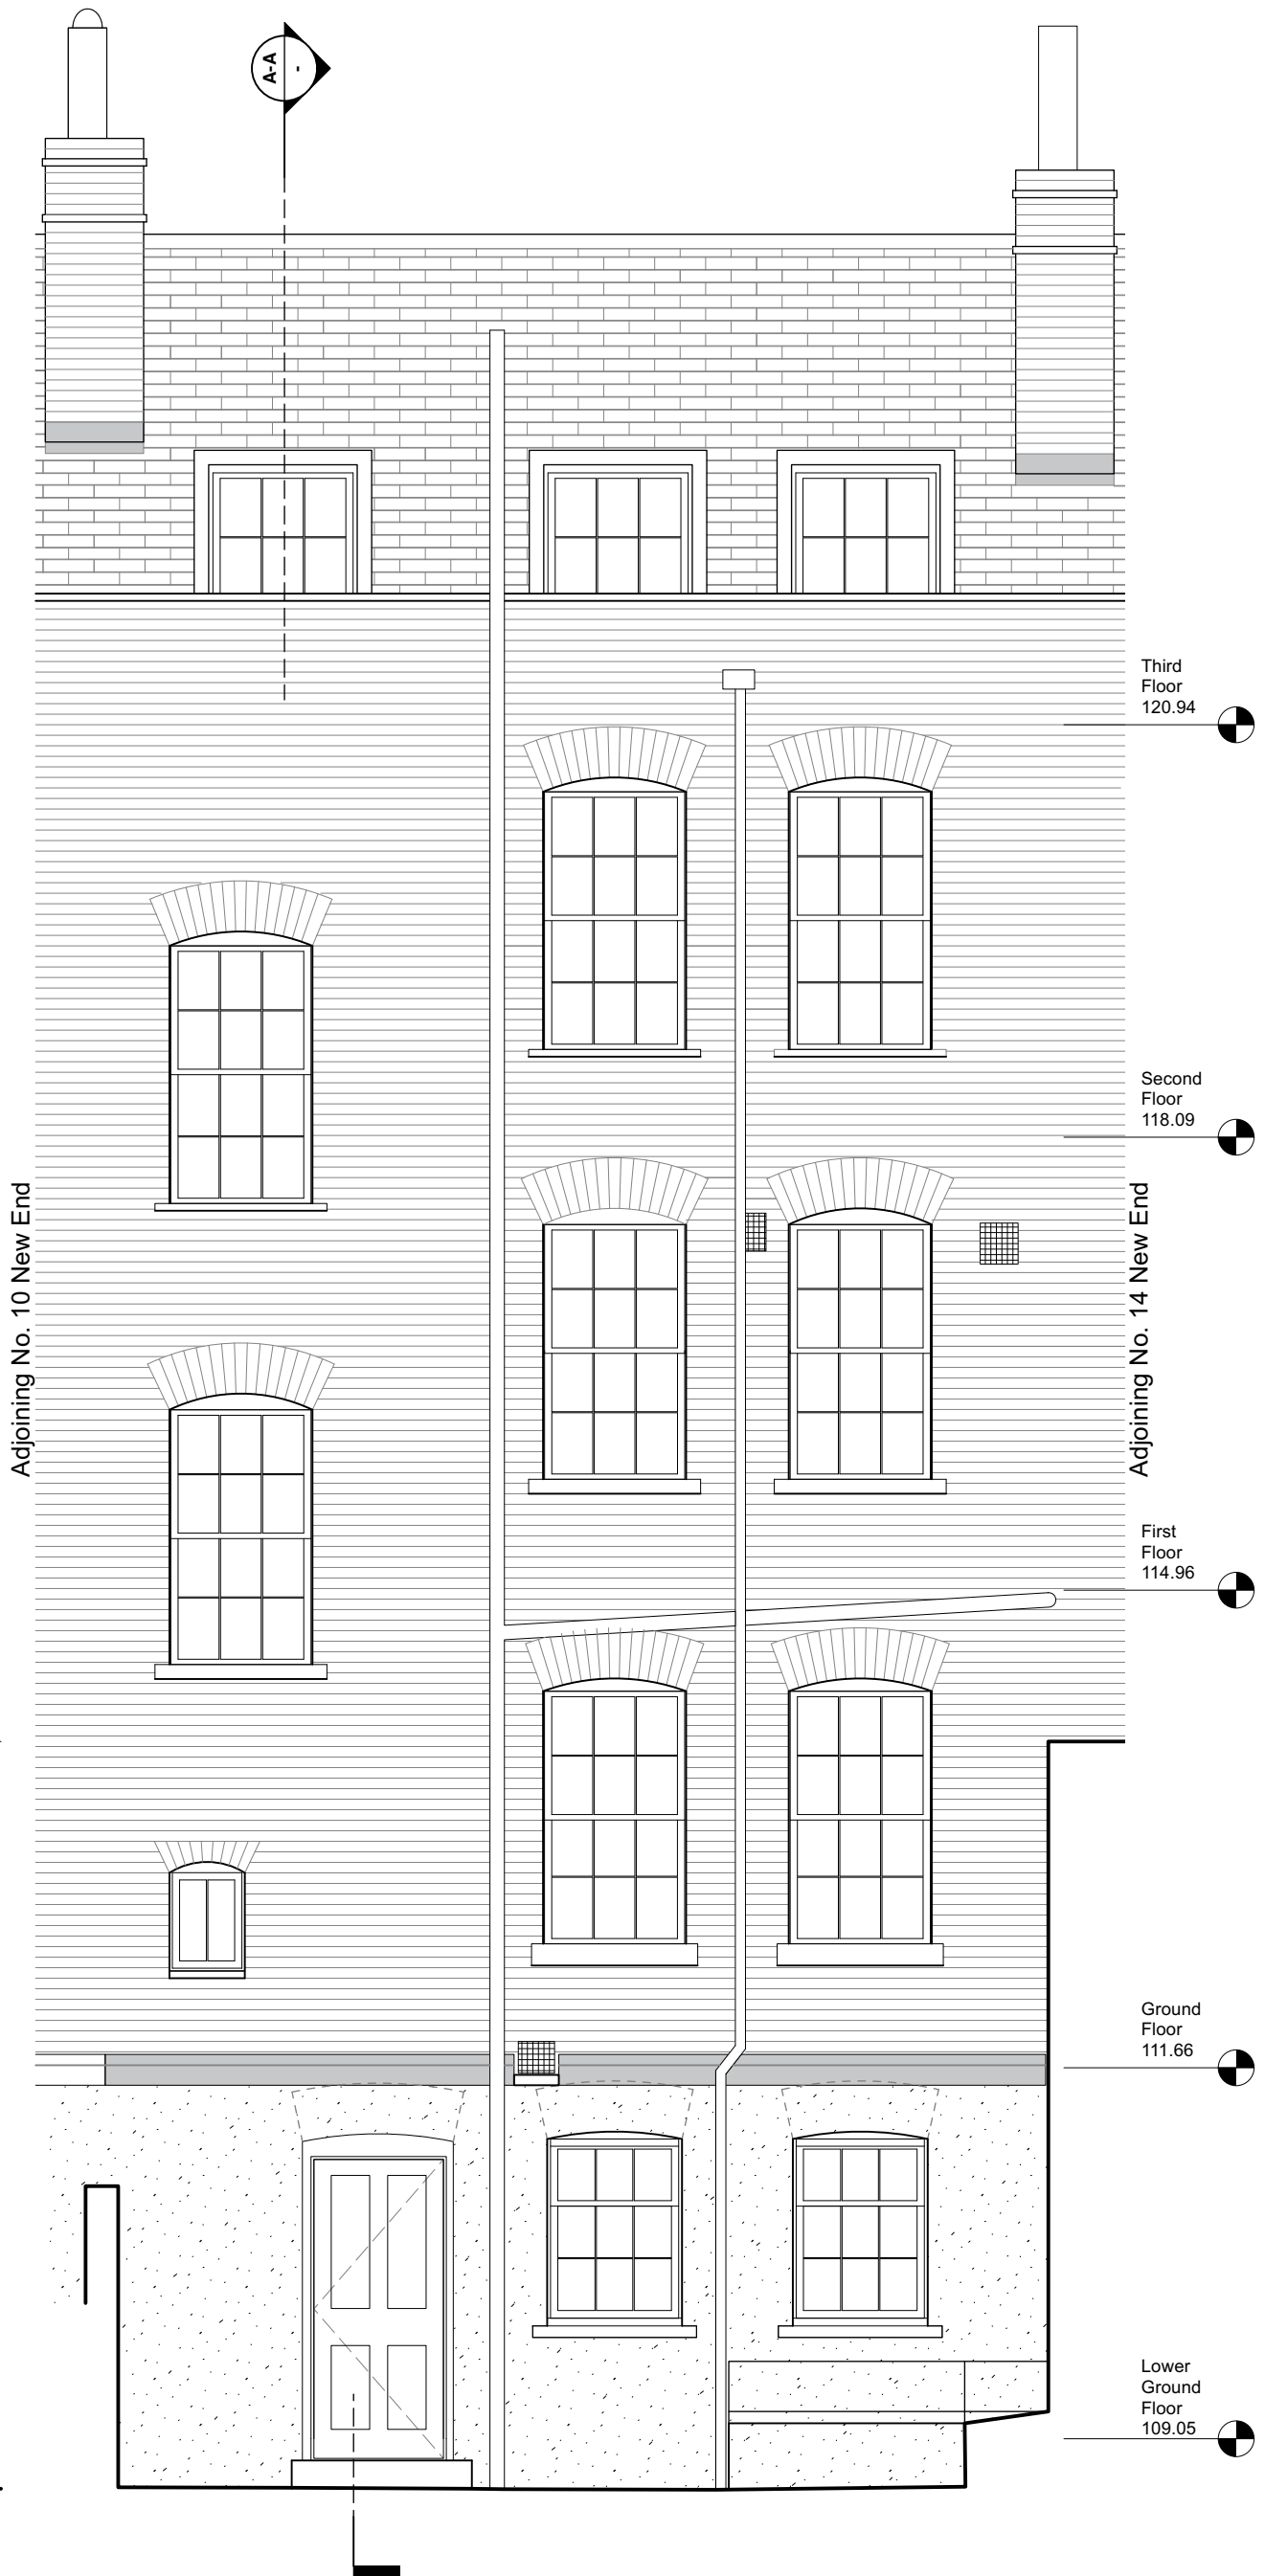