

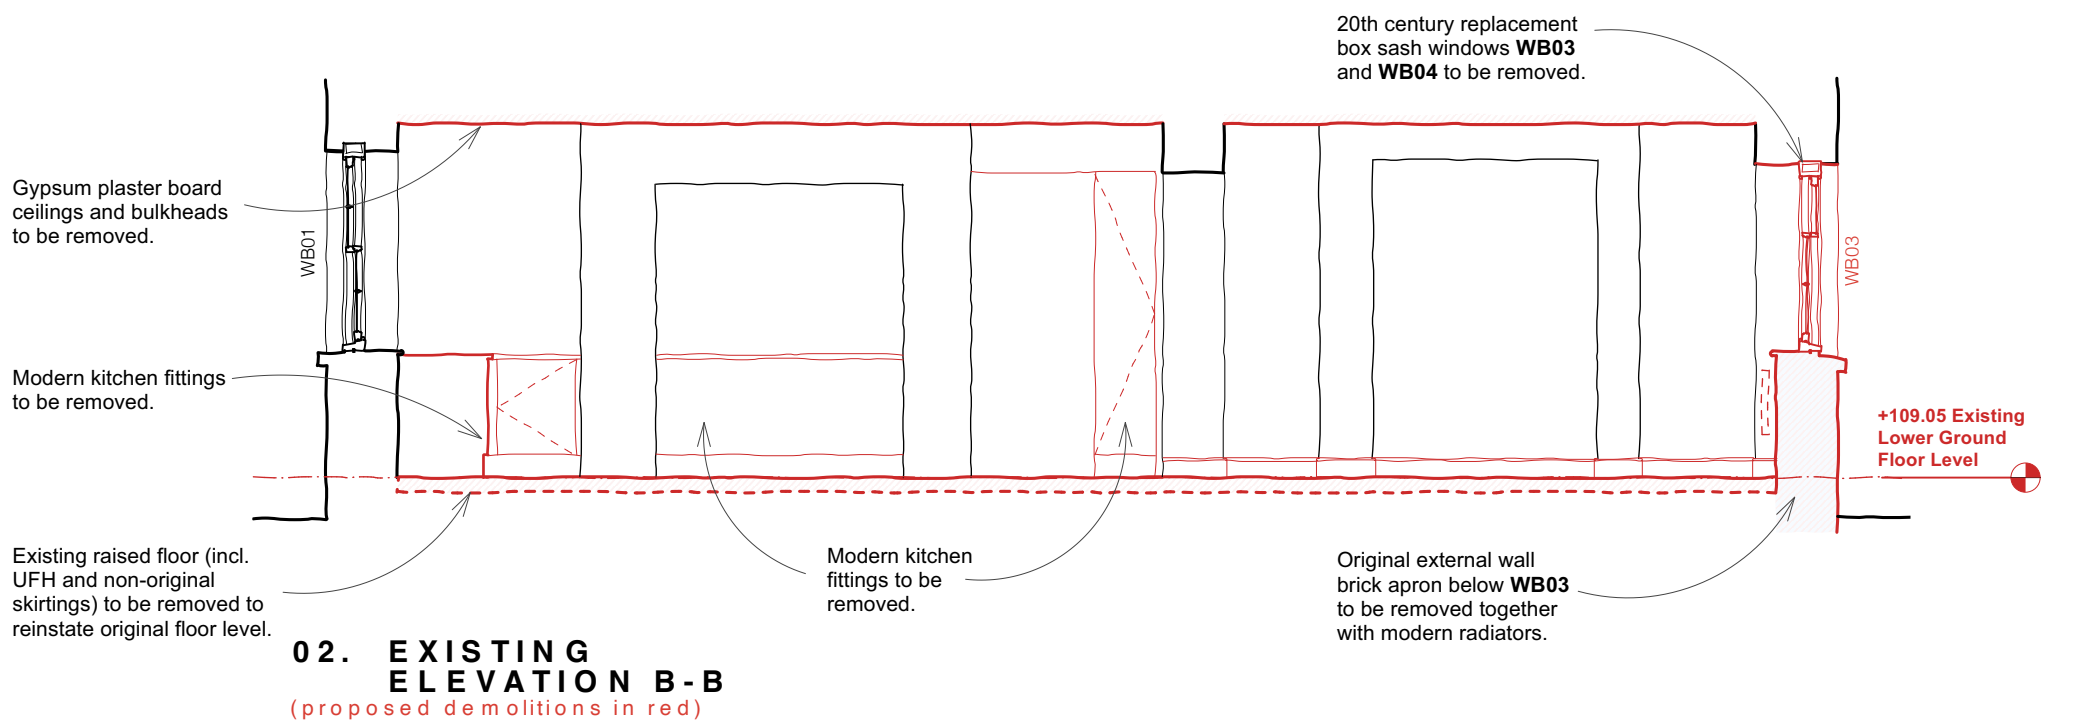


03. EXISTING ELEVATION C-C
(proposed demolitions in red)

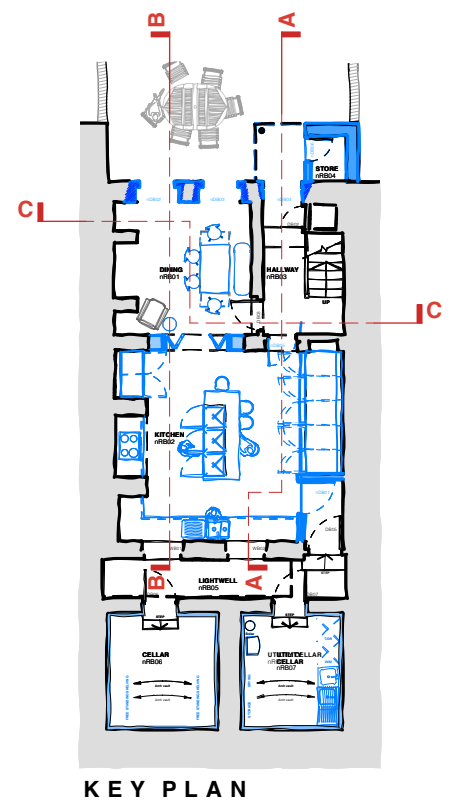

02. EXISTING ELEVATION B-B
(proposed demolitions in red)

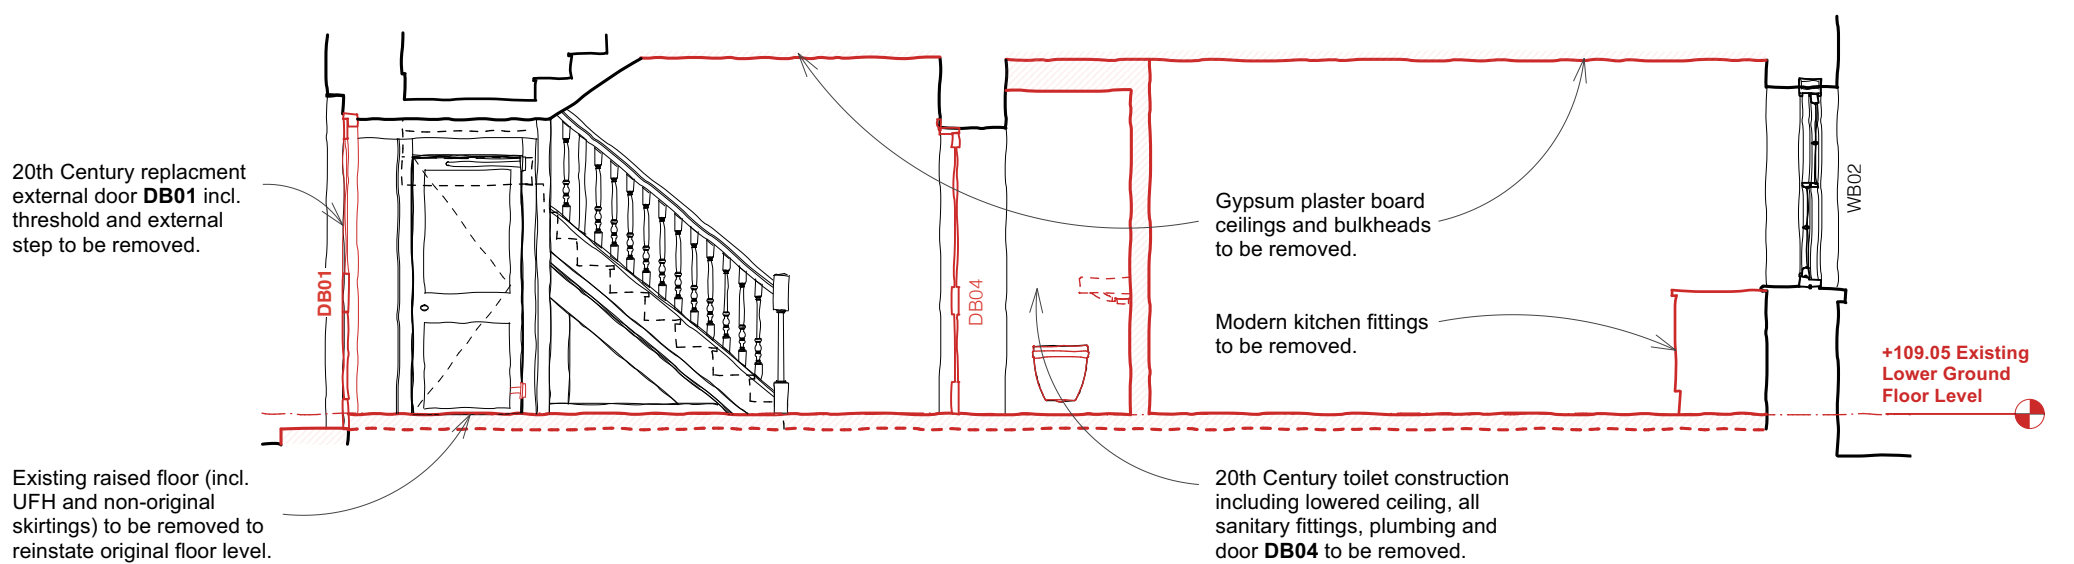

01. EXISTING ELEVATION A-A
(proposed demolitions in red)