

LOCATION PLAN 1:100







DESIGN REFERENCE IMAGE


GENERAL JOINERY NOTES:

- * ALL DIMENSIONS ARE APPROXIMATE. ACCURATE DIMENSIONS TO BE TAKEN BY MAIN CONTRACTOR POST STRIP OUT.
- * ALL JOINERY TO BE MANUFACTURED AND PRE-FINISHED OFF SITE.
- * ALL MATERIALS MUST BE SUITABLE FOR USE WHERE INDICATED.
- * ANY TIMBER BAR AND BACKFITTING TOPS TO BE TREATED WITH A WATER, HEAT & ALCOHOL RESISTANT 2 PART CLEAR ACID CAT. LACQUER.
- * ALL FINISHES TO BE APPLIED IN STRICT ACCORDANCE WITH MANUFACTURER'S INSTRUCTIONS. WHERE APPLICABLE, REFER TO WRITTEN SPECIFICATIONS.
- * NO CONTACT ADHESIVES TO BE USED.
- * ALL FIXINGS TO BE SECRET FIXINGS ONLY (i.e.NO CUPS AND SCREWS OR OTHER VISIBLE FIXINGS).
- * MAIN CONTRACTOR / JOINERY CONTRACTOR TO LIAISE WITH ELECTRICAL CONTRACTOR REGARDING FIRST FIX WIRING TO ANY LIGHTING / POWER POINTS TOGETHER WITH SEQUENCING OF WORKS TO ALLOW SECOND FIX OF ANY ELECTRICAL ITEMS.
- * ALL BAR UNDERCOUNTER CARCASSING AND INTERIOR OF CUPBOARDS ETC TO BE LAMINATE CLAD & LIPPED REF: POLYREY 'C116 CHOCLAT'.
- * CONTRACTOR TO SUPPLY STAIN SAMPLES FOR APPROVAL BY JMDA IN SUFFICIENT TIME FOR PRODUCTION OF JOINERY ELEMENTS.
- * ALL BAR & COUNTER TOPS / WAITER STATIONS ETC TO RECEIVE MORRELLS 440 ACID-CATALYST LACQUER (OR EQUIVALENT APPROVED) FINISH APPLIED IN STRICT ACCORDANCE WITH THE MANUFACTURERS INSTRUCTIONS / RECOMMENDATIONS.
- * CONTRACTOR TO CONSIDER ACCESS INTO PREMISES & SIZE / WEIGHT OF SECTIONS. SUFFICIENT MAN POWER TO BE AVAILABLE AND OR / SPECIALIST LIFTING EQUIPMENT USED AS DEEMED SUITABLE BY CONTRACTOR TO ENSURE SAFE DELIVERY & INSTALLATION. THE PRINCIPLE DESIGNER / PRINCIPLE CONTRACTOR (CDM) MAY REQUEST A METHOD STATEMENT DETAILING DELIVERY & INSTALLATION PROCEDURES.
- * ALL GLAZING TO COMPLY WITH PART K OF BUILDING REGULATIONS. CONTRACTORS GLASS SUPPLIER TO ADVISE ON TYPE OF GLASS TO EACH LOCATION. ANY QUERIES TO BE ADDRESSED TO JMDA PRIOR TO MANUFACTURE.

CONTRACTOR TO PROVIDE JMDA WITH STAIN SAMPLES TO APPROVE

SUPPLIER TO MEASURE ON SITE BEFORE MANUFACTURE
NOTE - THIS IS DESIGN INTENT DRAWING ONLY

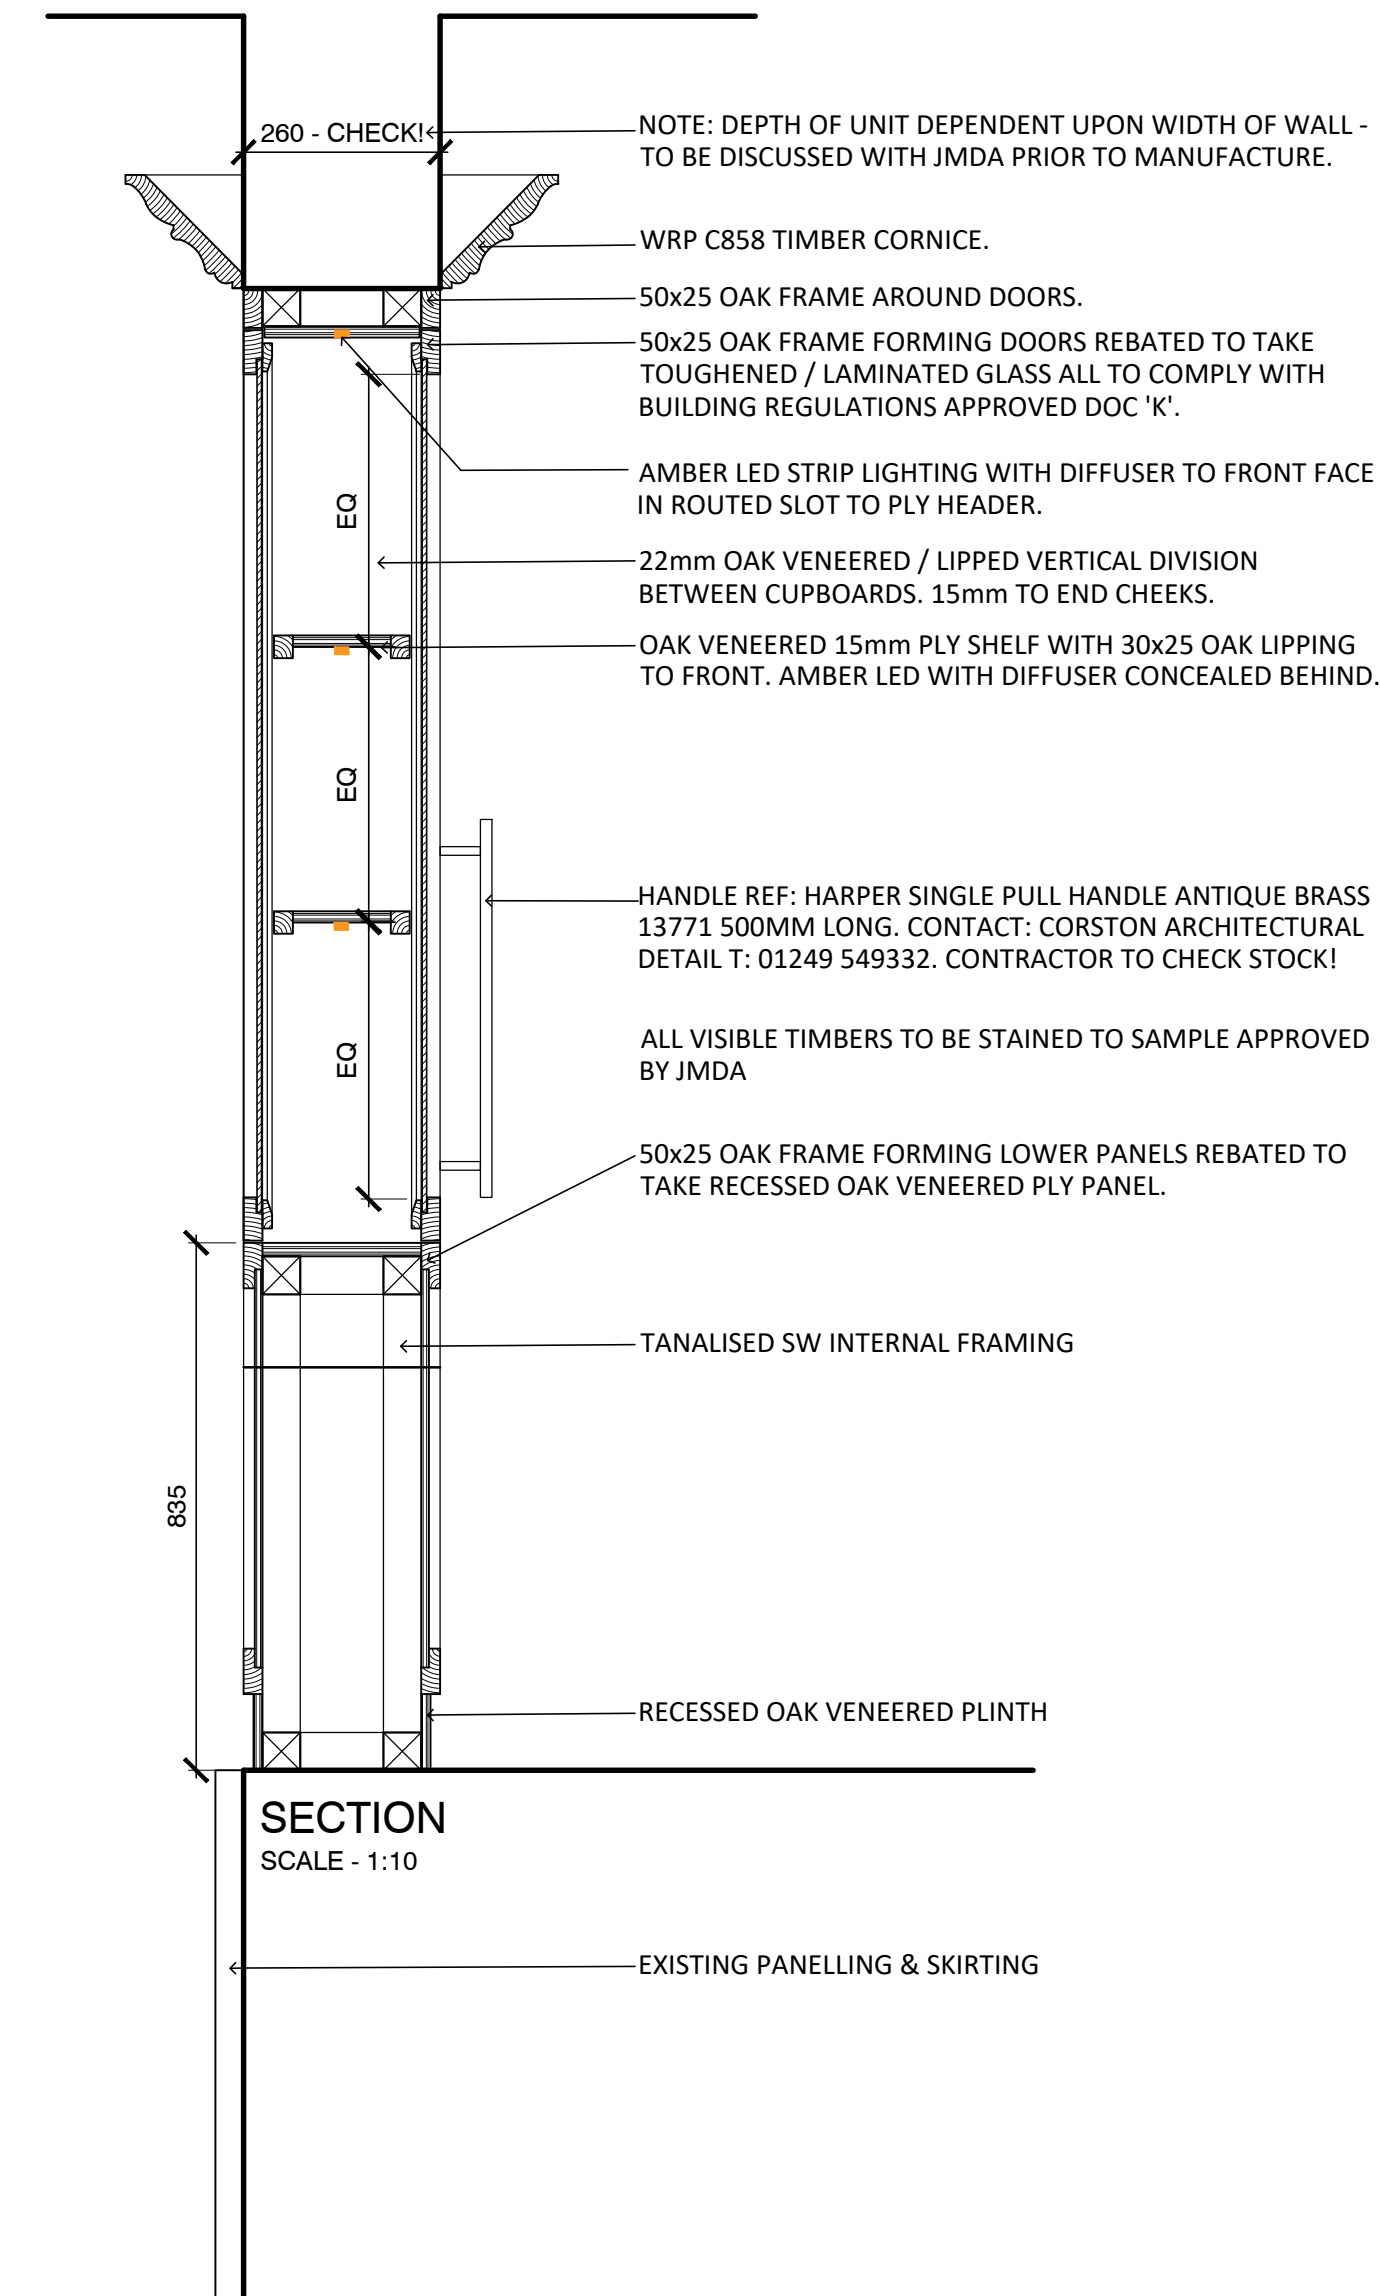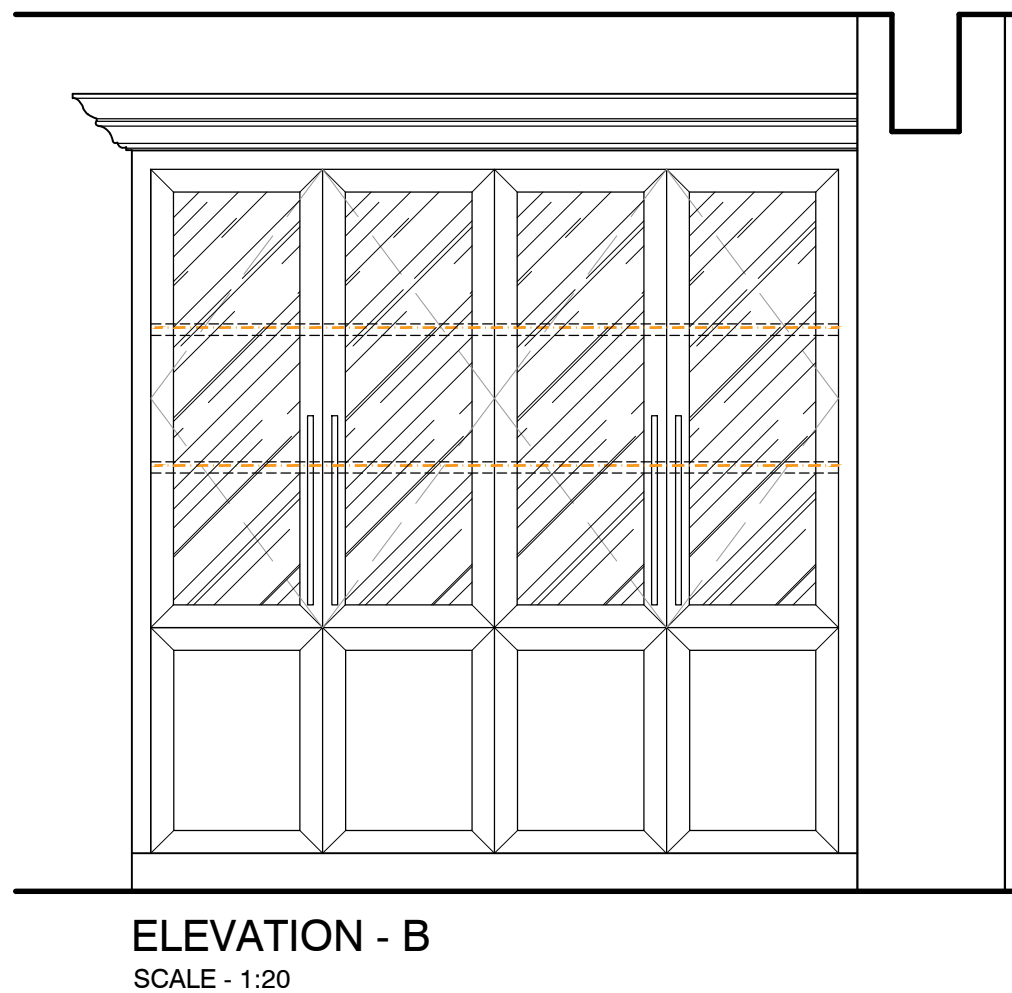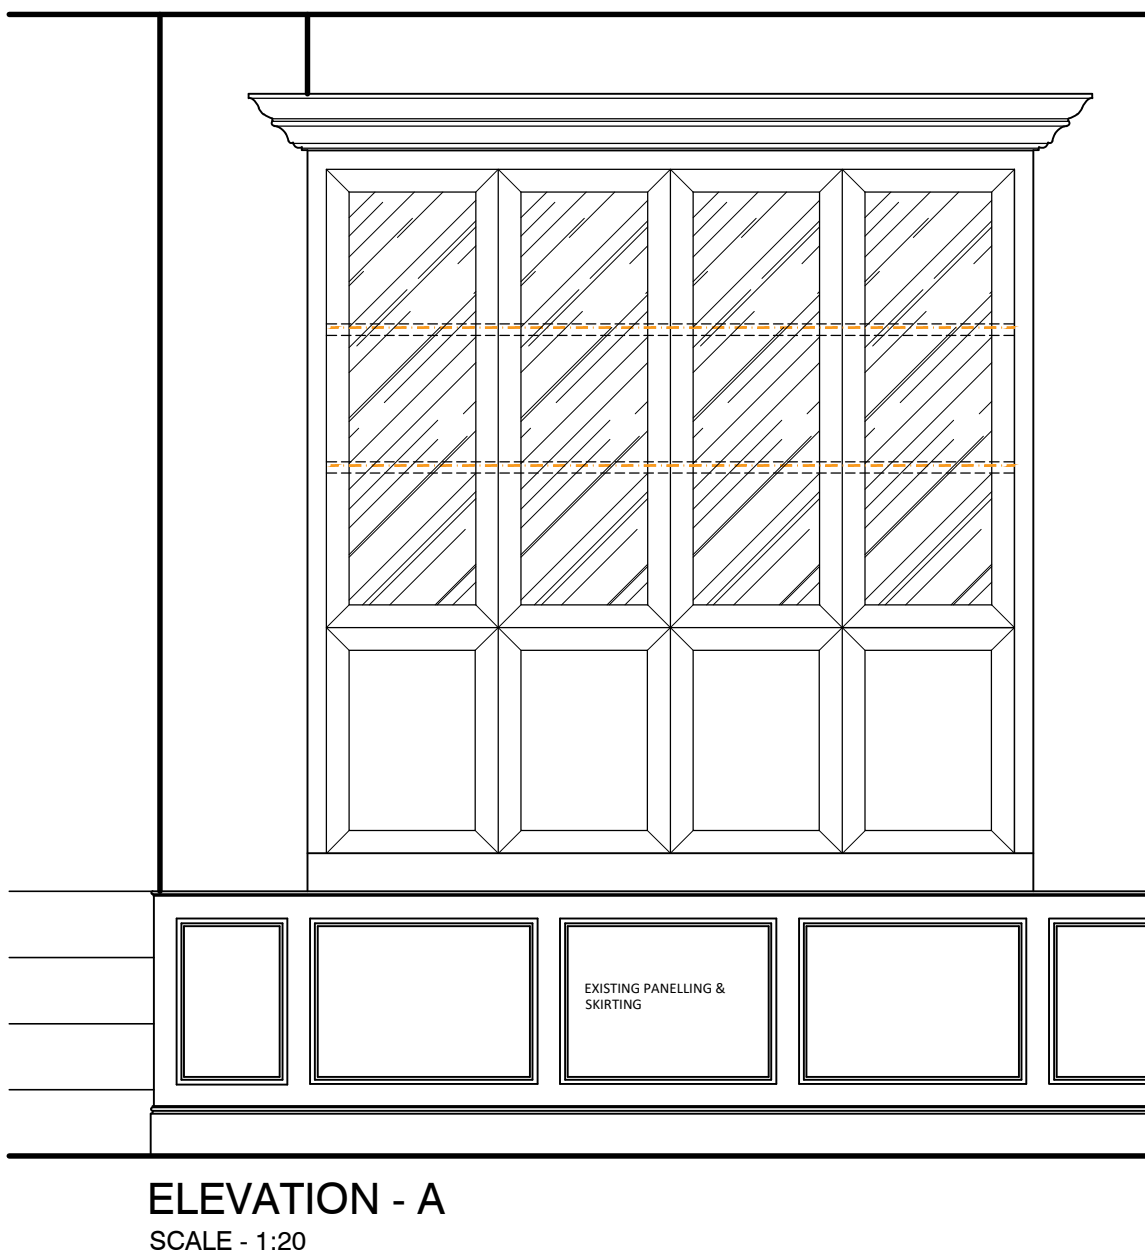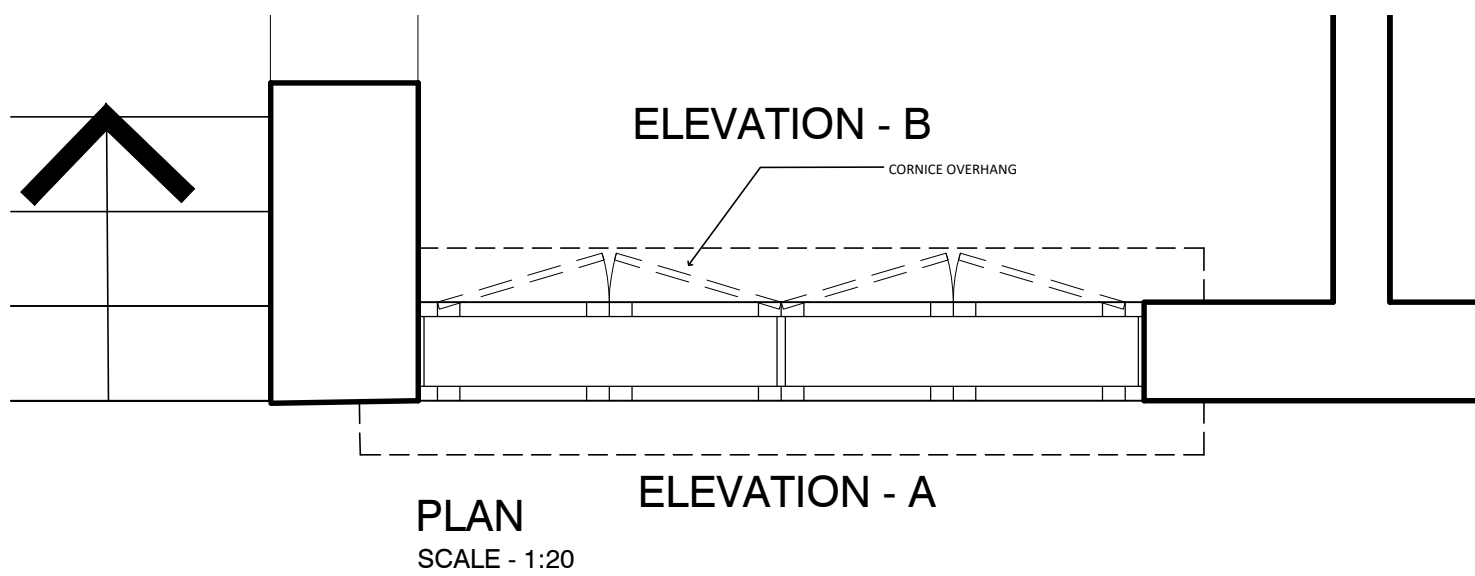

/	FIRST ISSUE	22.12.22	ERB
DO NOT SCALE. WRITTEN DIMENSIONS TO BE USED IN PREFERENCE TO SCALED DIMENSIONS. ALL DIMENSIONS TO BE CHECKED ON SITE BY CONTRACTOR & ALL DISCREPANCIES TO BE REPORTED TO JMDA			
JOB TITLE MITCHELLS & BUTLERS THE OLD BULL & BUSH HAMPSTEAD, LONDON, NW3 7HE			
DRAWING TITLE FEATURE BOOKCASE 2			
DRAWING NUMBER JMDA_1652_72_402			
SCALE VAR @ A1			
DATE 22.12.2022			
DRAWN BY TM			
 JMDA LTD 2 The Holmes Skipwith, York, YO8 5SL T: 01757 288 399 info@jmdaltd.co.uk www.jmdaltd.co.uk			