





	EXISTING	PROPOSED
EDA INT	231	234
COVERS INT	121	128
COVERS EXT	86	117
TOTAL	207	245
PARKING	41	41
DIS PARKING	3	3
TOTAL	44	44

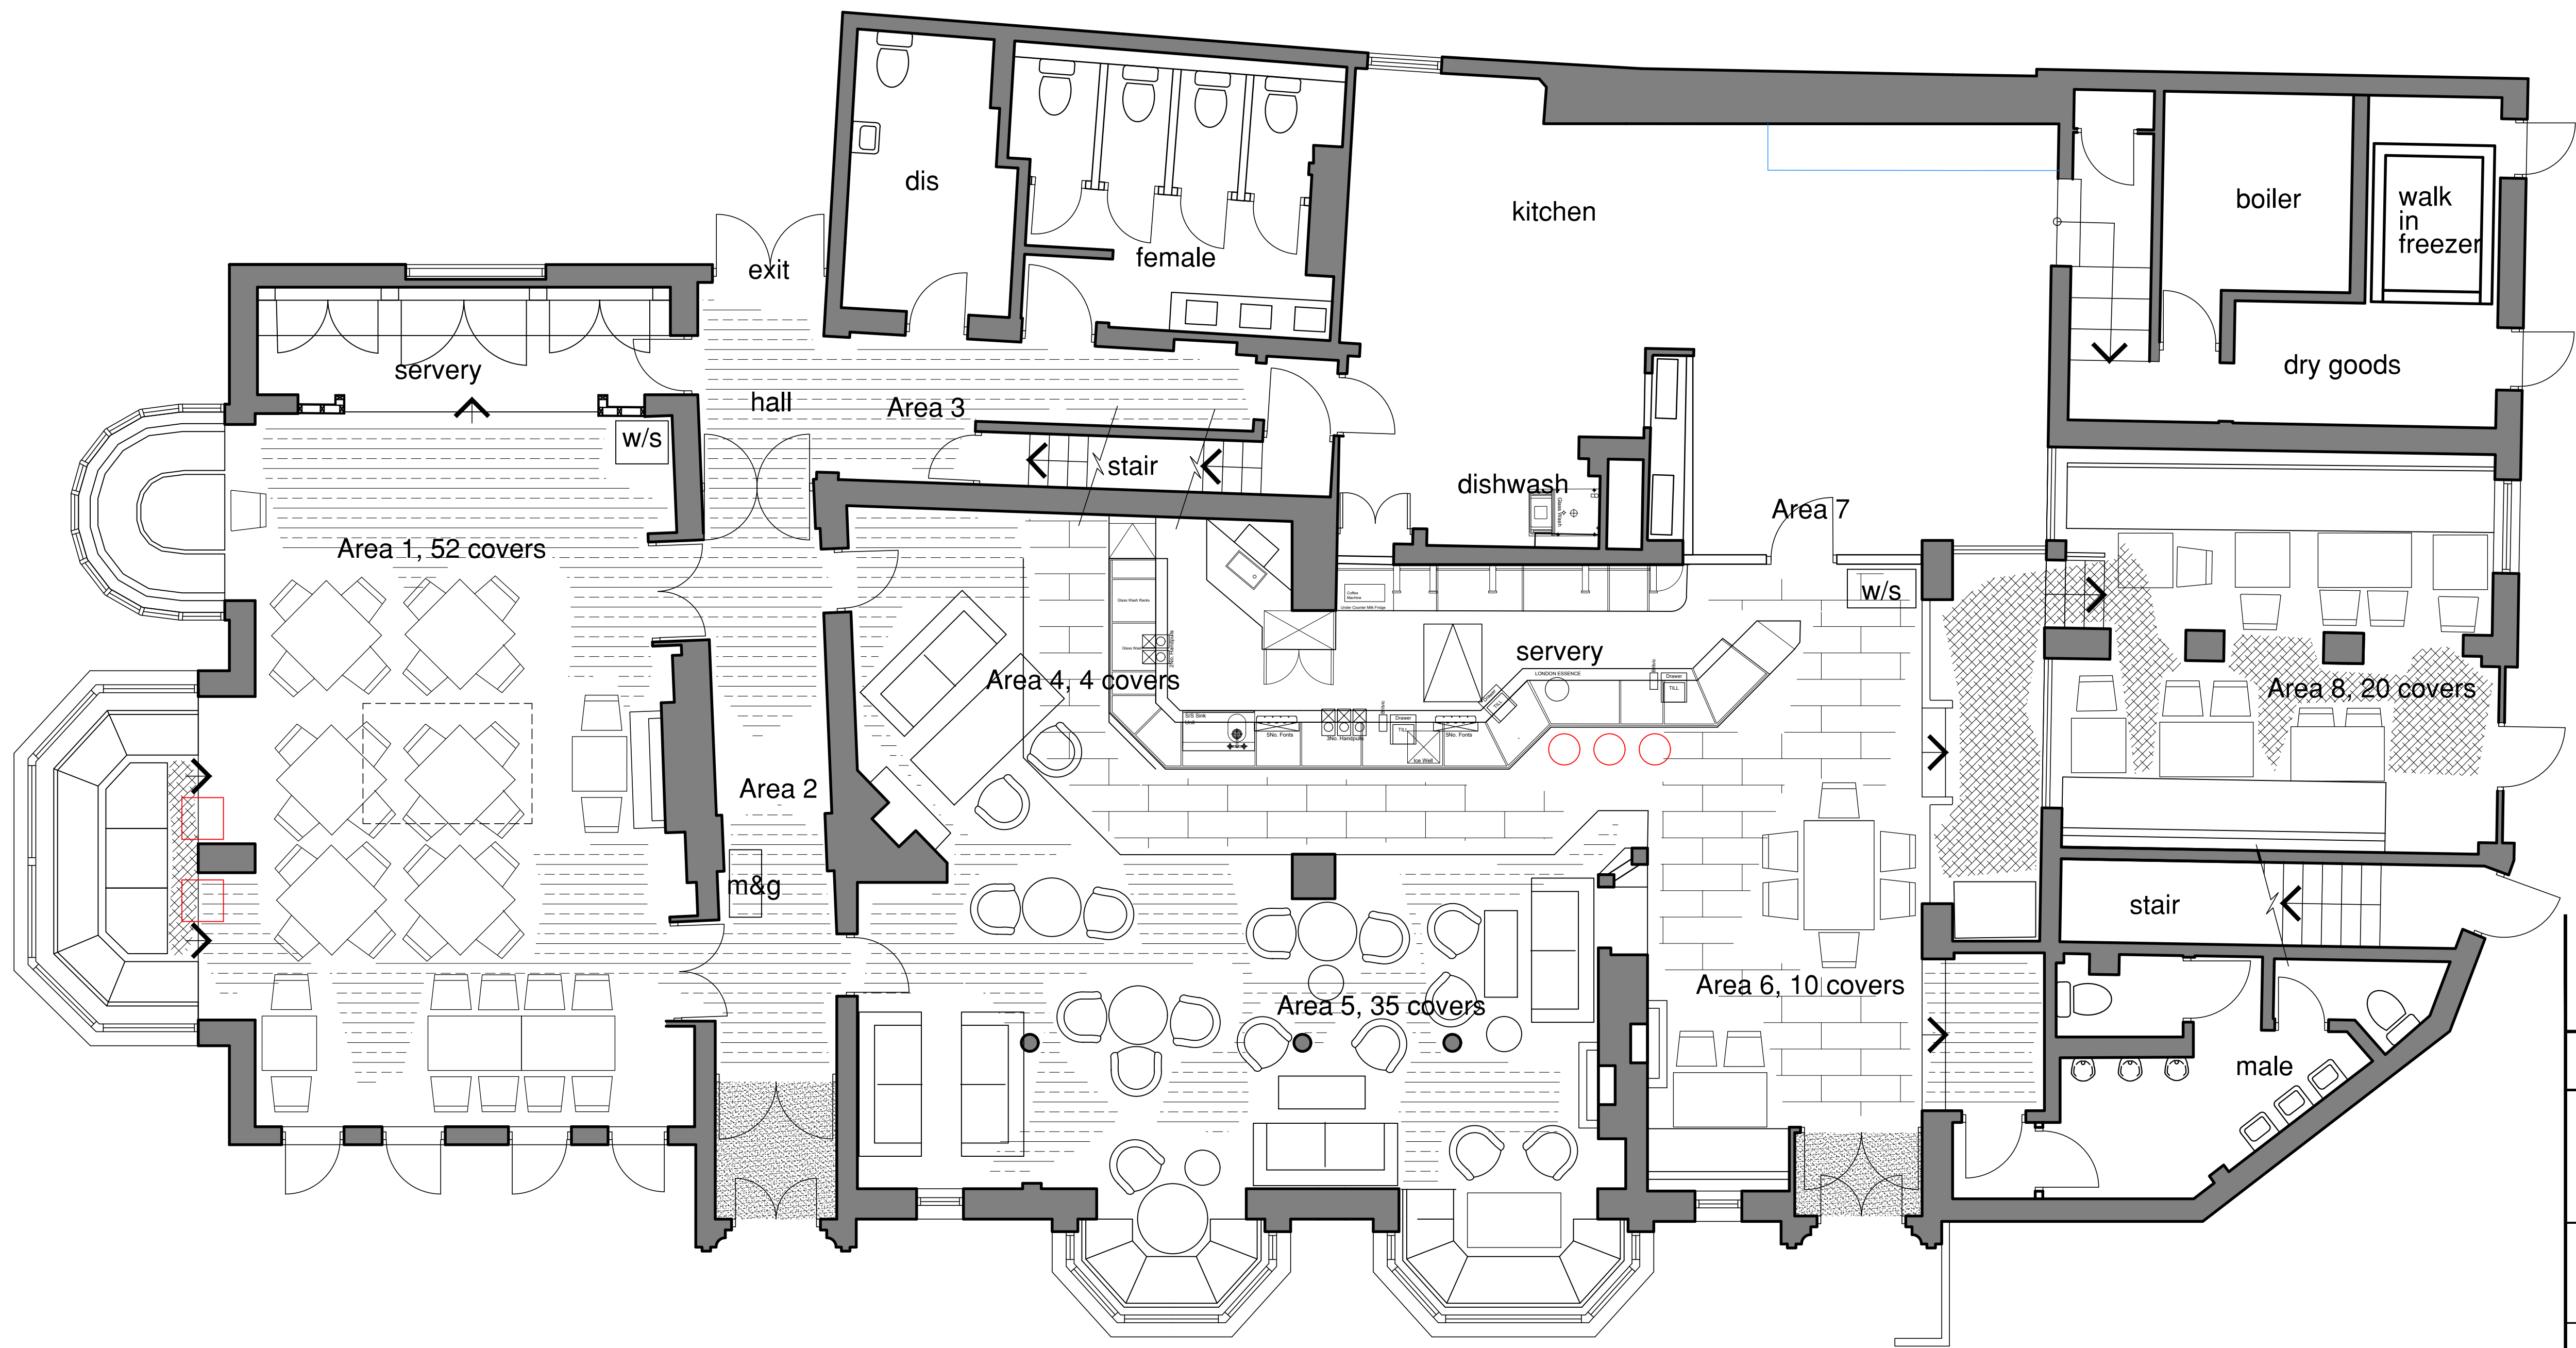

01 - EXISTING GA PLAN
Scale: 1:50 @ A1

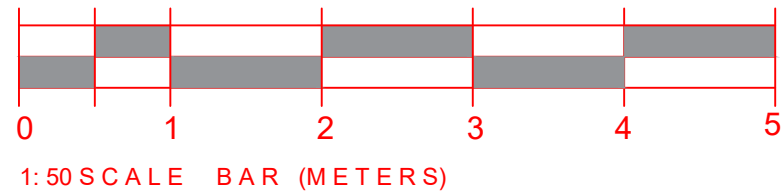

FIRST ISSUE

12.08.22

ERB

DO NOT SCALE. WRITTEN DIMENSIONS TO BE USED IN PREFERENCE TO SCALED DIMENSIONS. ALL DIMENSIONS TO BE CHECKED ON SITE BY CONTRACTOR & ALL DISCREPANCIES TO BE REPORTED TO JMDA

JOB TITLE

MITCHELLS & BUTLERS
THE OLD BULL & BUSH
HAMPSTEAD, LONDON, NW3 7HE

DRAWING TITLE

EXISTING GA PLAN

DRAWING NUMBER

JMDA_1652_20_001

SCALE


1:50 @ A1

DATE

11.08.2022

DRAWN BY

ERB


Interior Architecture Graphics

JMDA LTD
2 The Holmes Skipwith,
York, YO8 5SL
T: 01757 288 399
info@jmdaltd.co.uk
www.jmdaltd.co.uk