





1 Roof Metal Railing - Plan
1 : 25

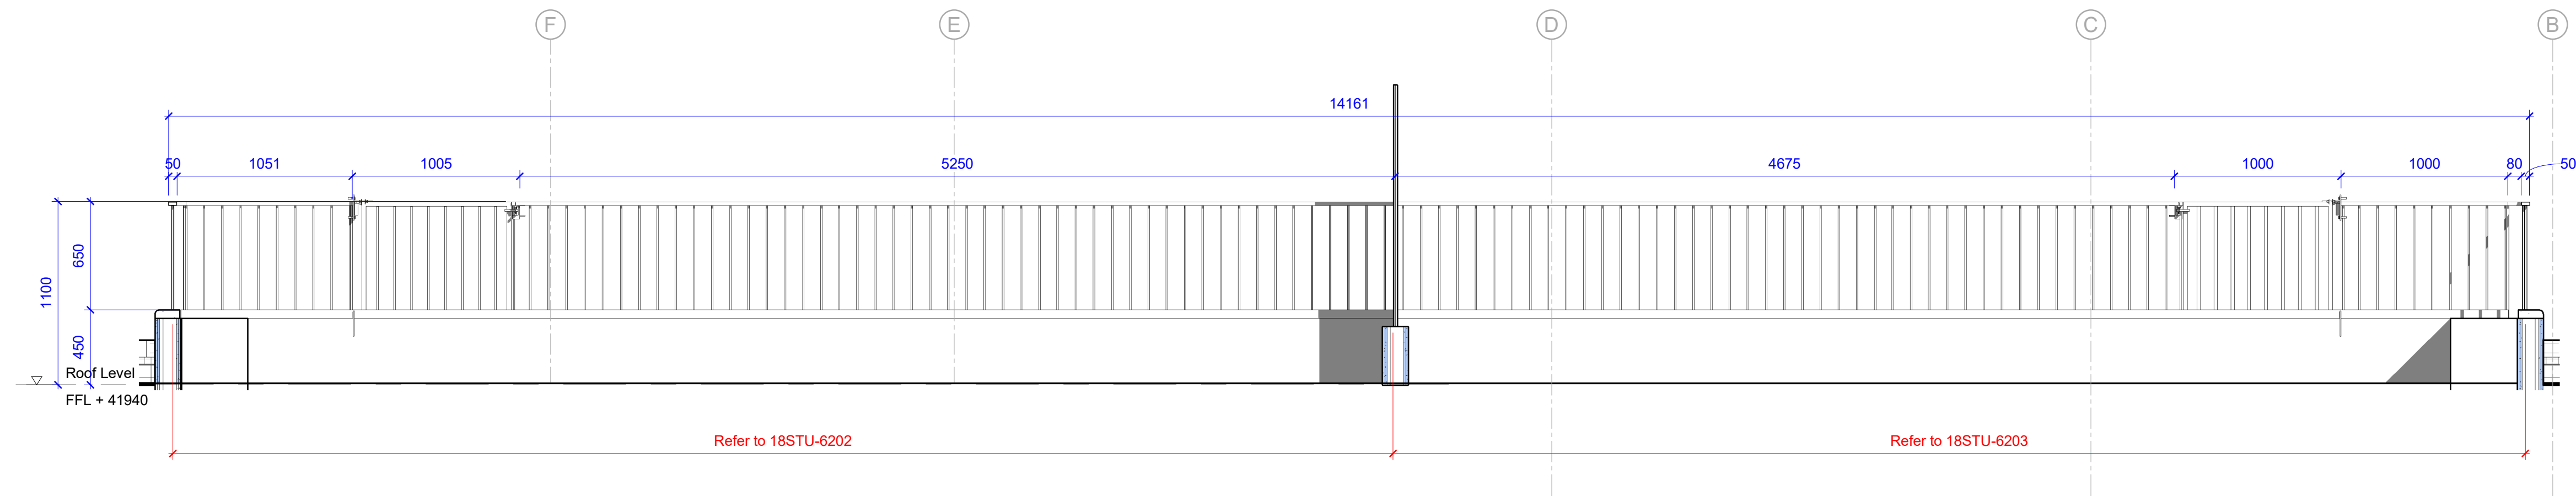

2 Roof Railing - Main Elevation
1 : 25

Note: Revision clouds colours
○ Denotes 'changed / Revised' information
○ Denotes 'On hold / In abeyance' information

PRINT IN COLOUR

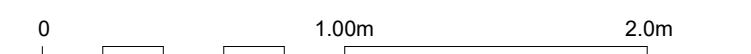

Project Stage
[3] Spatial Design

Client
Elleric LTD

Project
18STU

Title
Roof Metal Railing

REV	DATE	PURPOSE	BY

Drawing No.
18STU-6204

Project No.
123

Scale	1 : 25 @ A1 1 : 50 @ A3		
Drawn	Author	Checked	Date
Author	Checker	02/13/23	

Do not scale from this drawing. All dimensions should be checked and confirmed on site before the commencement of work. All discrepancies must be reported. Subcontractors must verify all dimensions on site before making a shop drawing or commencing manufacturing. This drawing is subject to copyright. ©

twelve forty one
twelve forty one limited
1 Mentmore Terrace
London E8 3PN
t: +44. 07877261384
+44.07848168101
e: office@twelvefortyone.co.uk