



A Ventrolla Renovated Window

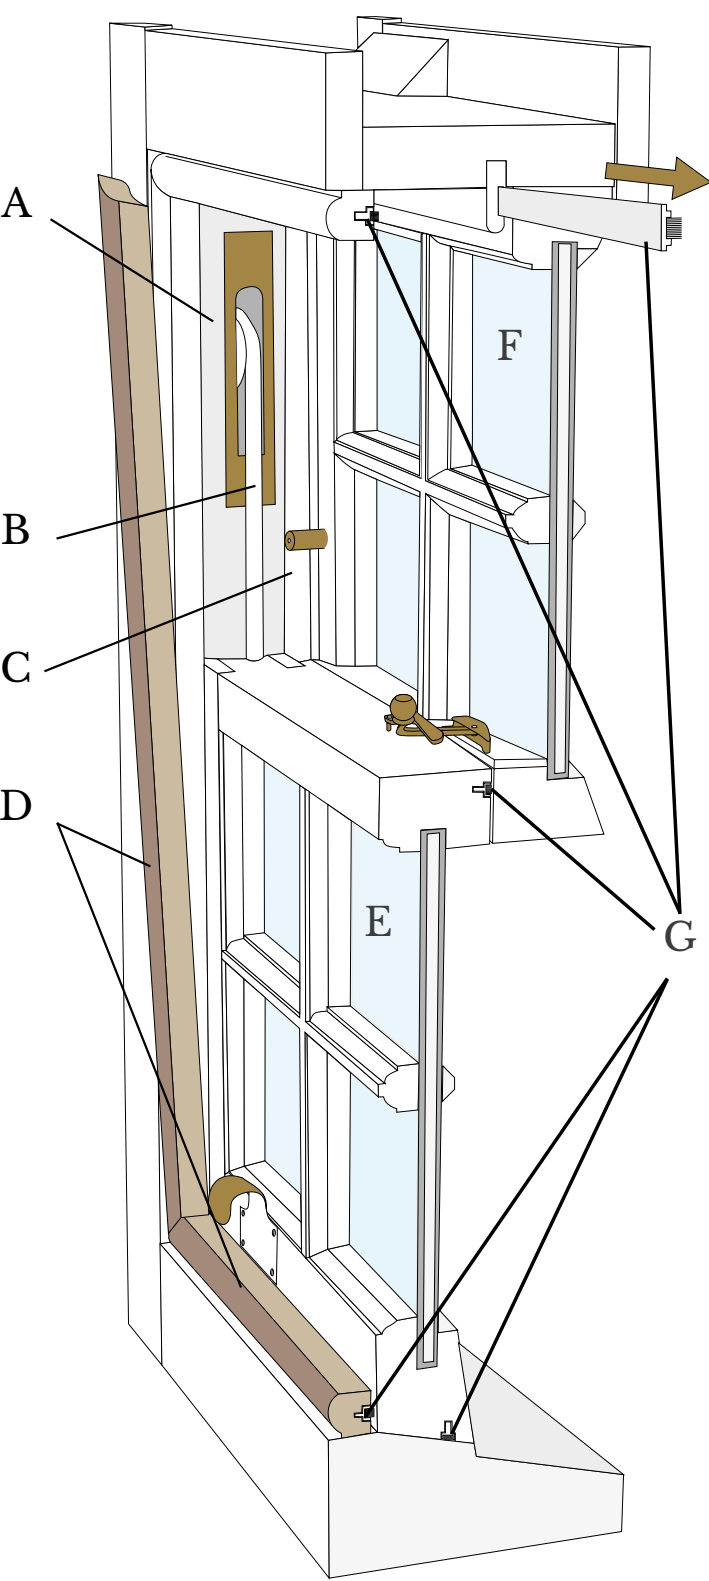

- A Pulley
- B Sash Cord
- C Parting Bead
- D Removable Staff Bead
- E Bottom Sash
- F Top Sash
- G Removable pile - see diagram below
(Also installed on C & D)

Removable Weatherfin Pile

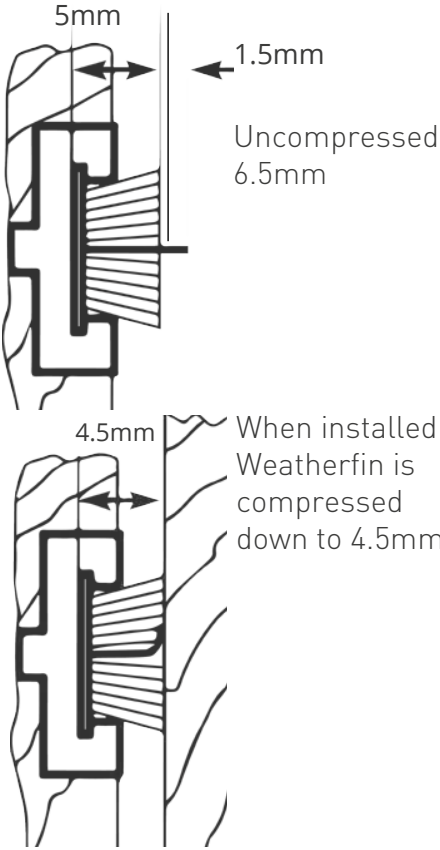

© This drawing is the property of Miltiadou Cook Mitzman architects. No disclosure or copy of it may be made without the written permission of Miltiadou Cook Mitzman architects.

For construction purposes:

- Do not scale this drawing.
- All dimensions and levels to be checked on site.
- Discrepancies to be reported to Miltiadou Cook Mitzman architects before proceeding.
- If in any doubt about information on this drawing contact Miltiadou Cook Mitzman architects.

REVISION			
NUMBER	DATE	BY	NOTES
P1	14/02/2023		Issued for Planning

NOTES:

EXISTING WINDOWS TO BE REPAIRED ACCORDING TO VENTROLLA'S STANDARDS.

ALL ROTTEN WOOD TO BE REPLACED OR TREATED, ADD NEW CORDS, NEW BEADING, NEW IRONMONGERY AND CHECK THE WEIGHTS.

TO BE READ IN ACCORDANCE WITH THE WINDOW SCHEDULE.

DIAGRAM TAKEN FROM VETROLLA'S SITE.

MCMa **MILTIADOU COOK MITZMAN architects llp**

020 7722 8525
office@mcma.design
www.mcma.design

Unit 1 Primrose Mews
Sharpleshall Street
London NW1 8YW

CLIENT
Davidson & Fealy

PROJECT
72 Albert Street

SHEET TITLE
Existing Windows Ventrolla Repair

SCALE
NTS

DATE CREATED **FILE REFERENCE**

DRAWING NUMBER	REVISION
314-DWG-348	P1