
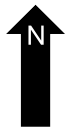
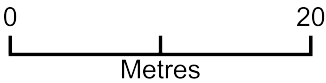


113 Canfield Garden Lime tree that needs to be extracted

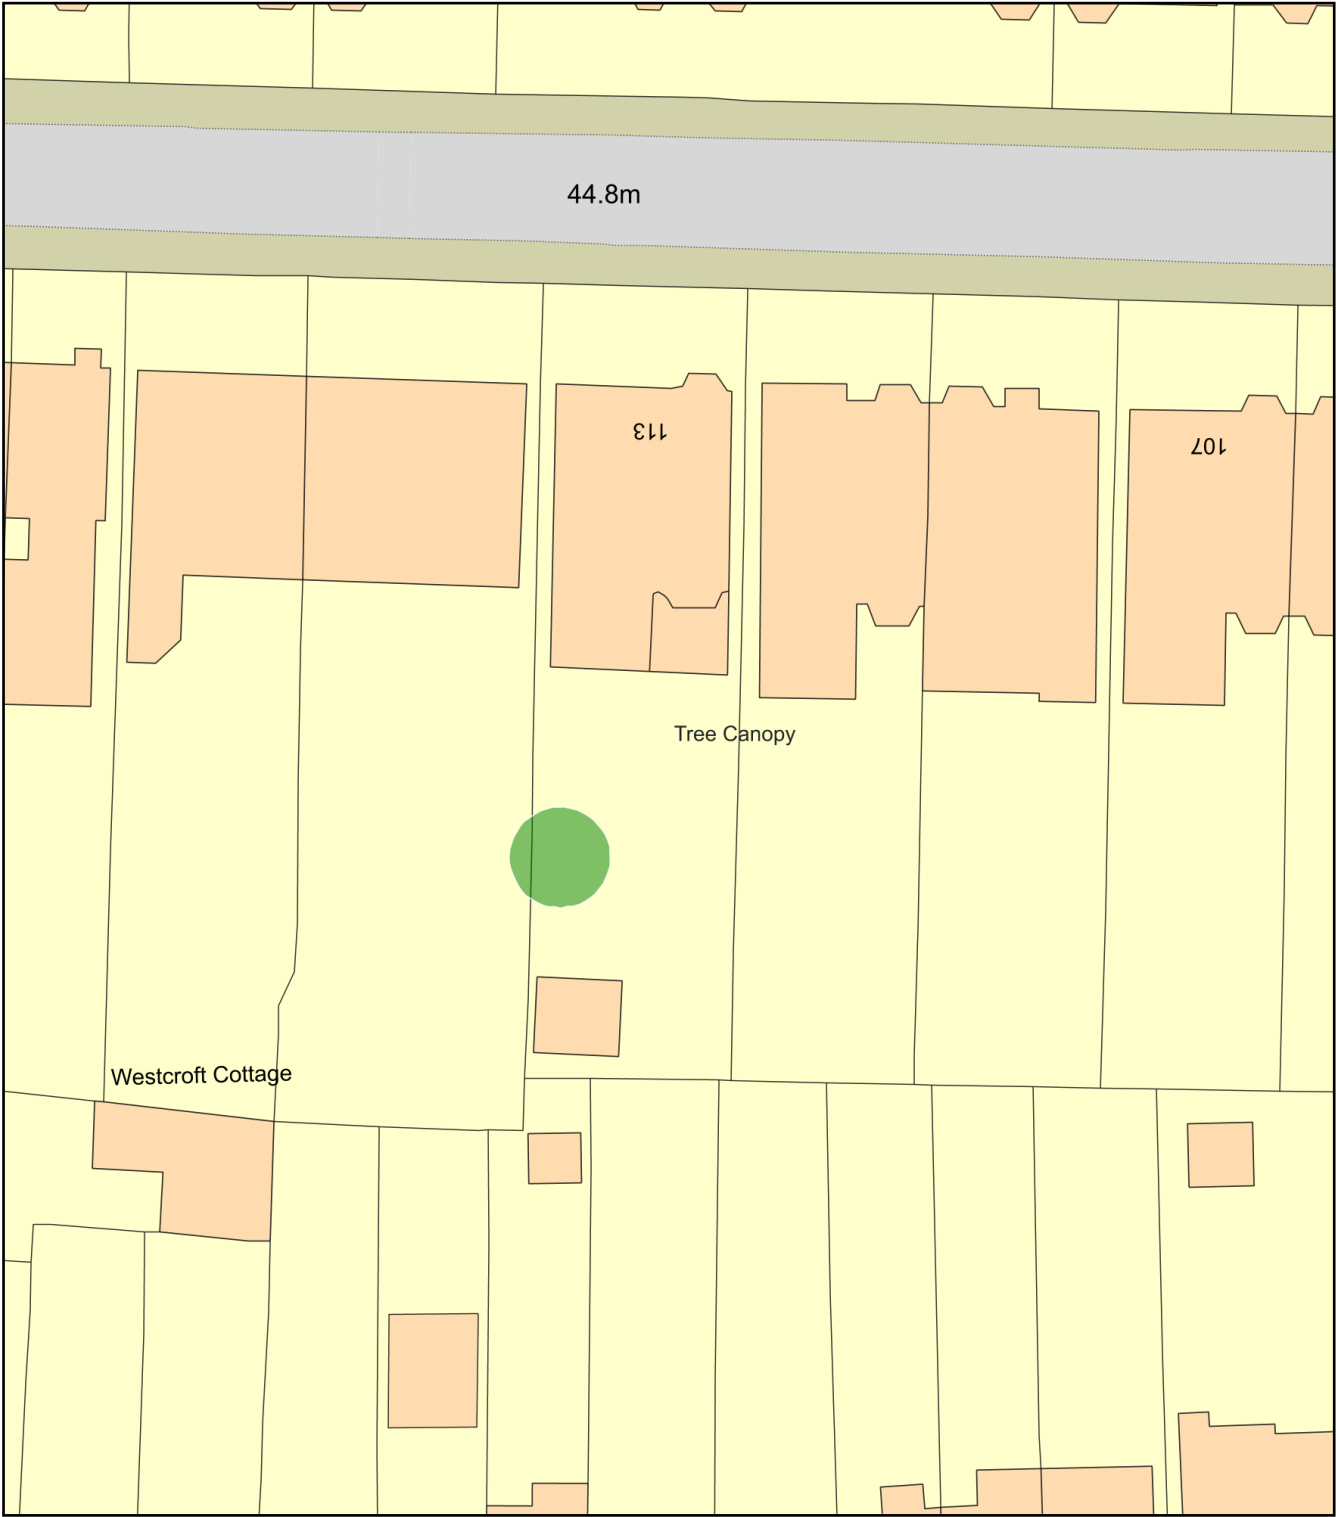

Plan Produced for: Varda Korczak

Date Produced: 21 Feb 2023

Plan Reference Number: TQRQM23052082914511

Scale: 1:500 @ A4