

2 Byron Mews, London, NW3 2NQ

rmc design studio


21 The Avenue, London, N10 2QE,
020 8444 5431
info@rmcdesignstudio.co.uk
www.rmcdesignstudio.co.uk

Proposed Plans and Elevations

Drawing details:

1	scale	1:50 @A3
2		
3		
4		
5		

P 01

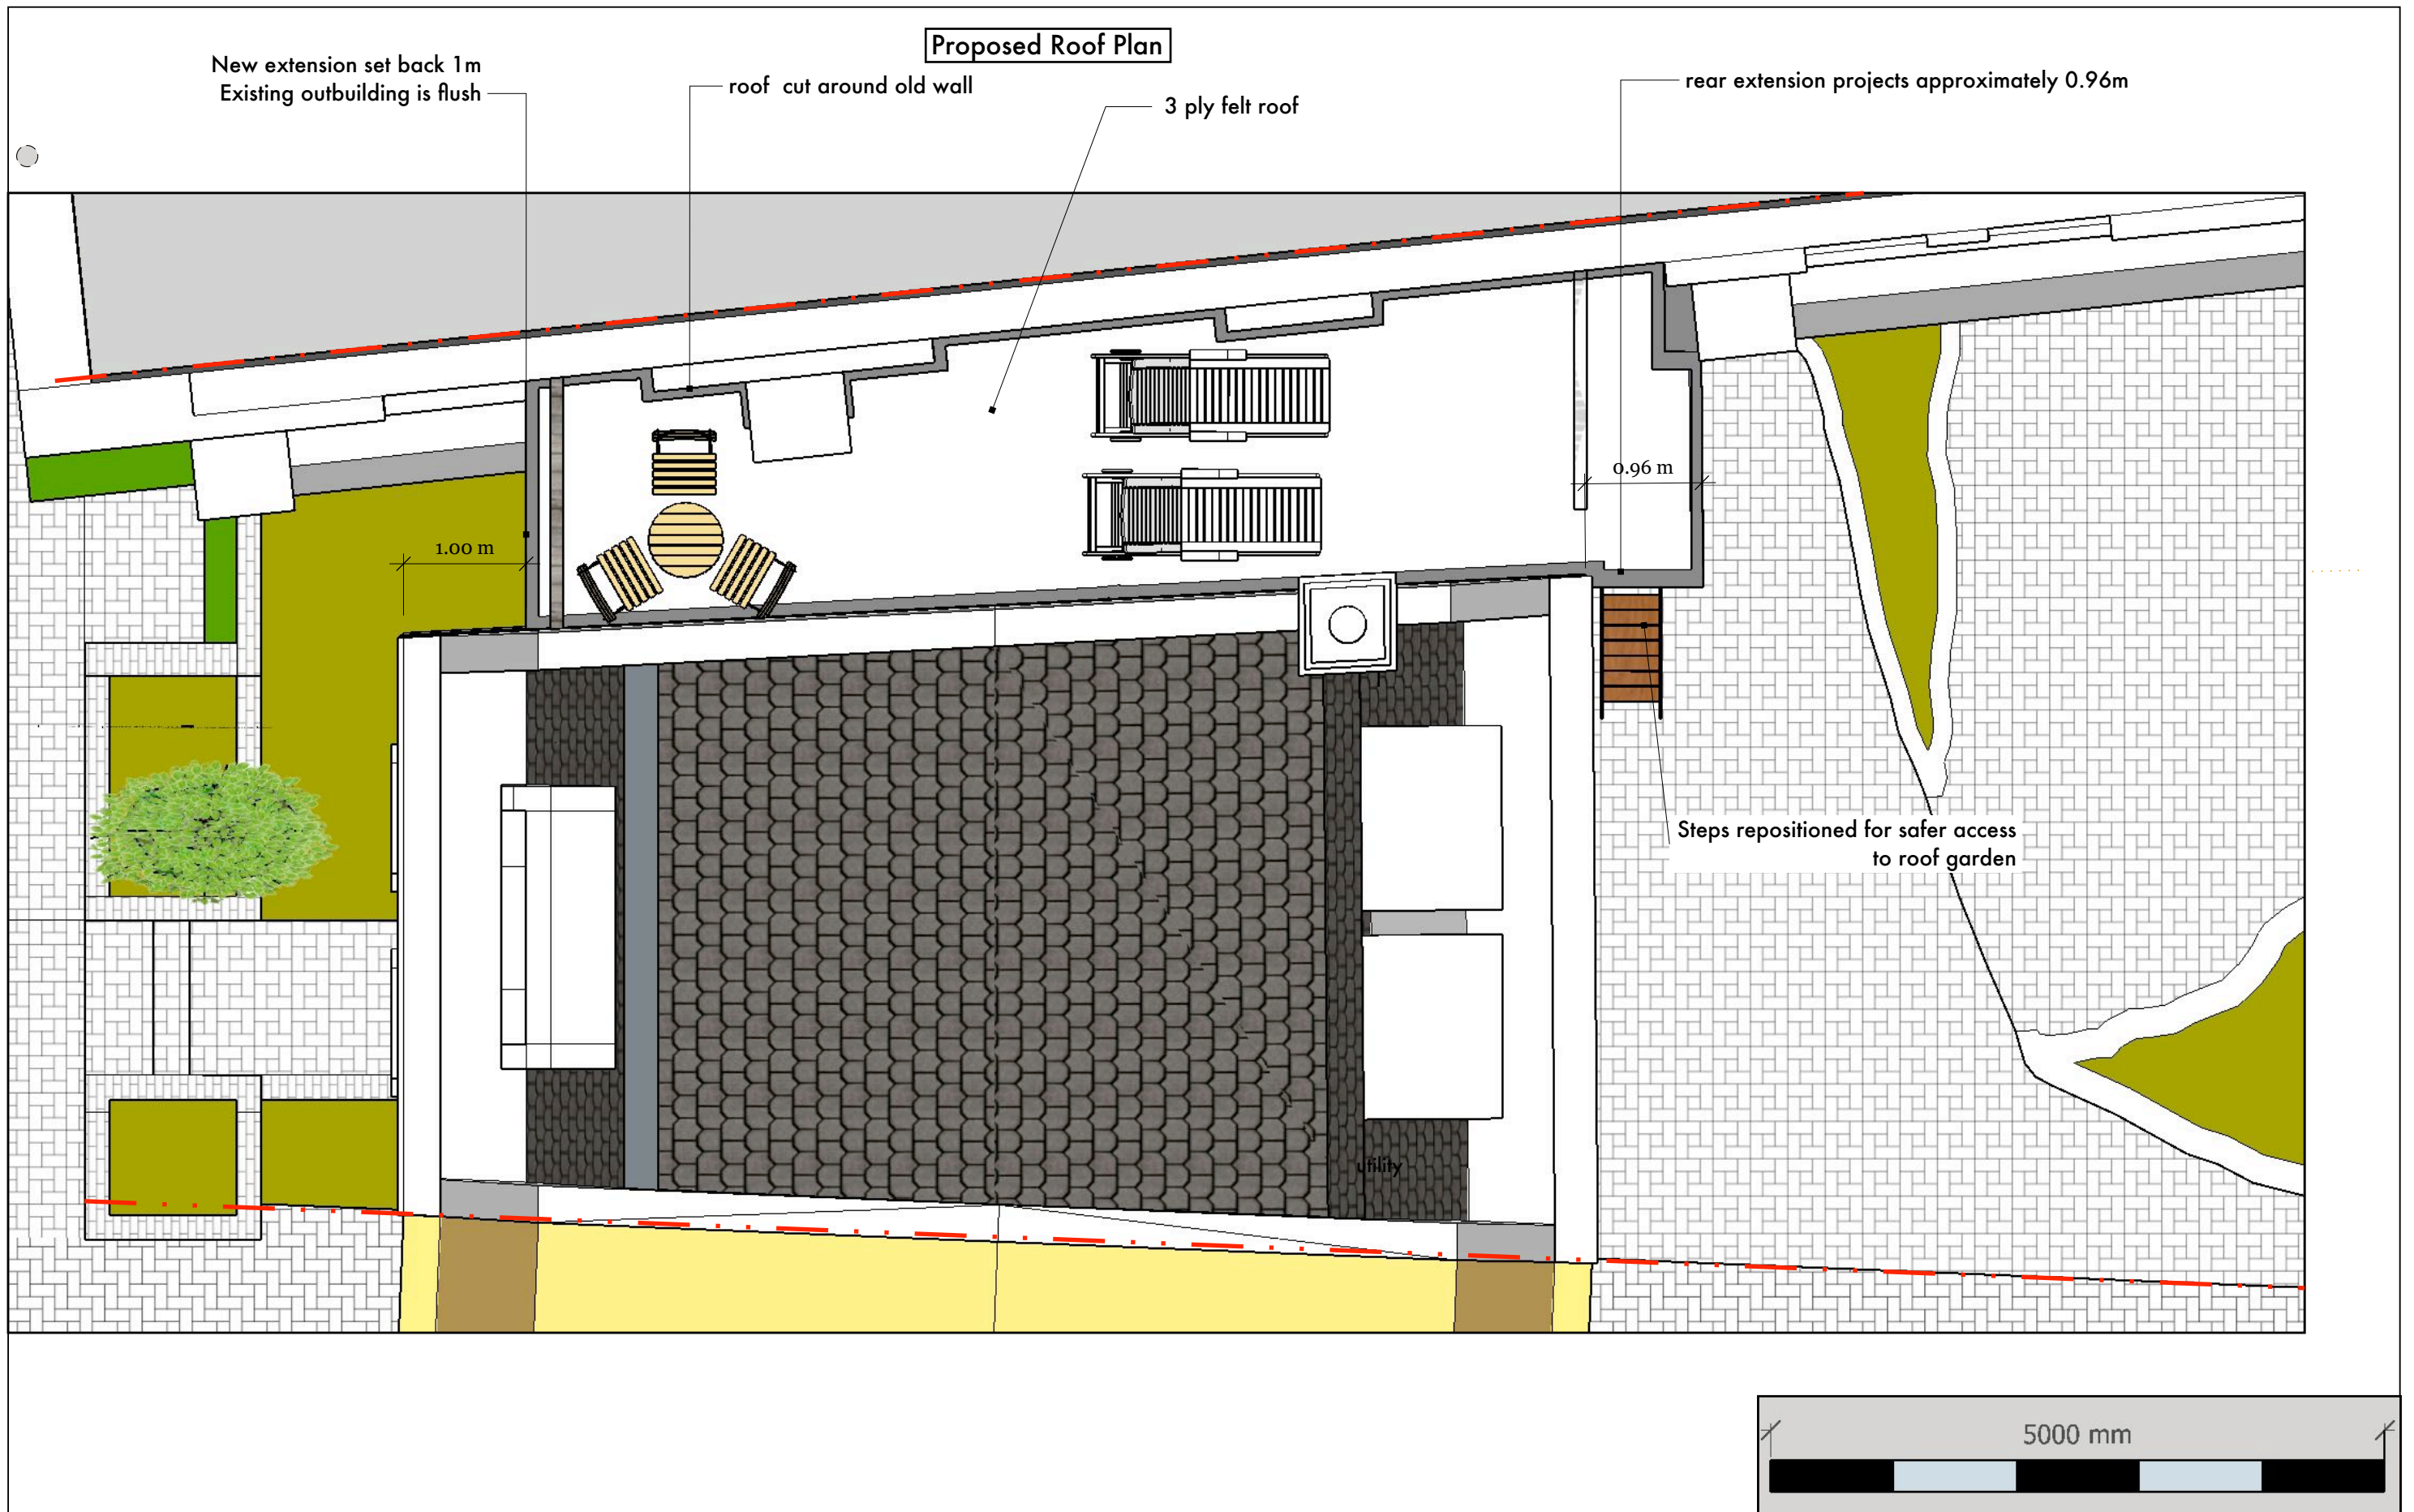

2 Byron Mews, London, NW3 2NQ

rmc design studio

21 The Avenue, London, N10 2QE,
020 8444 5431
info@rmcdesignstudio.co.uk
www.rmcdesignstudio.co.uk

Proposed Plans and Elevations


Drawing details:

1
2
3
4
5

scale

1:50 @A3

P 02

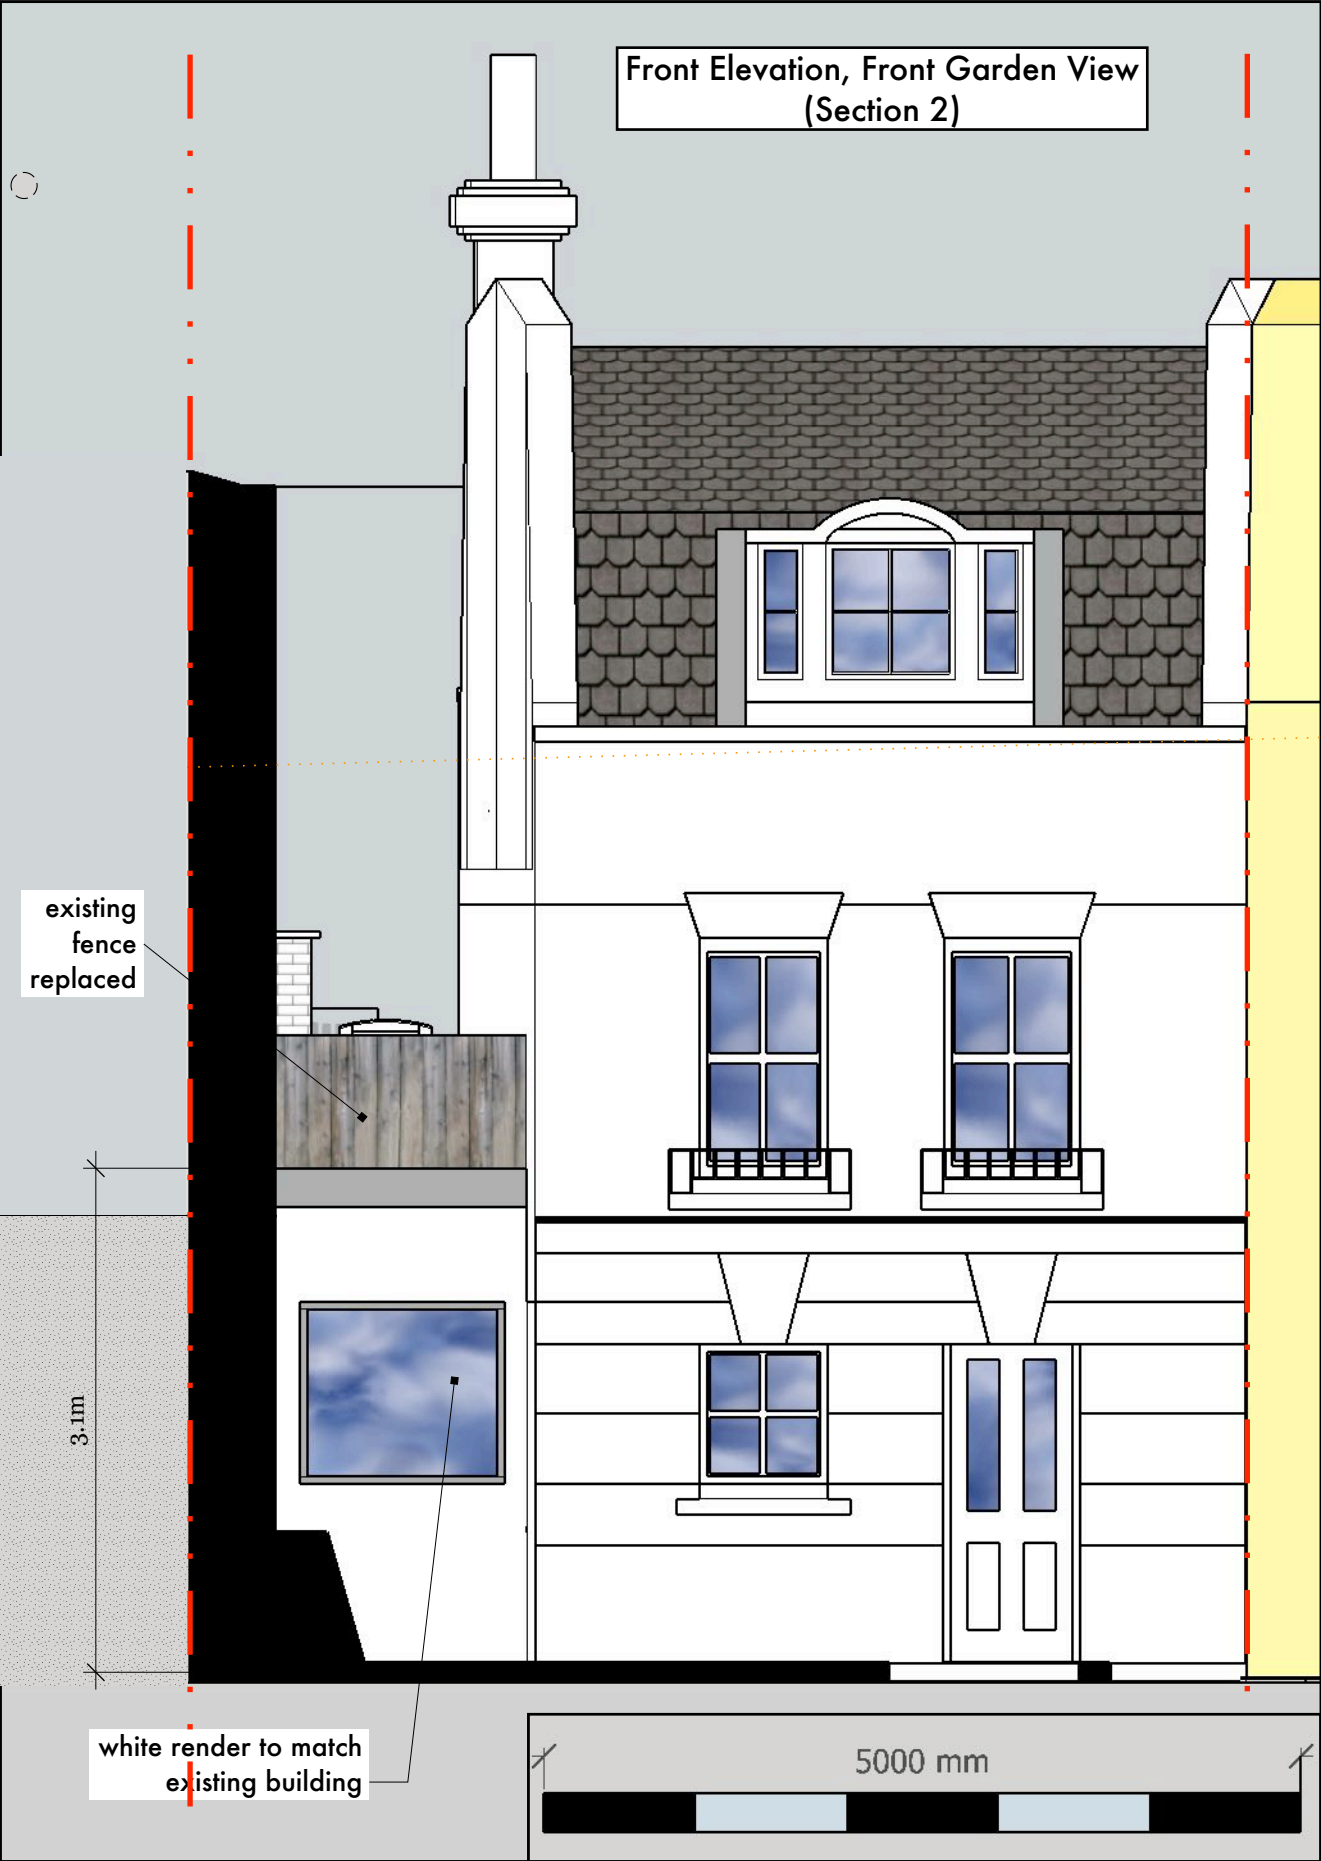



Balustrade reinstated



2 Byron Mews, London, NW3 2NQ

rmc design studio

21 The Avenue, London, N10 2QE,
020 8444 5431
info@rmcdesignstudio.co.uk
www.rmcdesignstudio.co.uk


Proposed Plans and Elevations

Drawing details:


1	scale	1:50 @A3
2		
3		
4		
5		

P 04


Proposed Elevation/ Section A
Through Party Wall

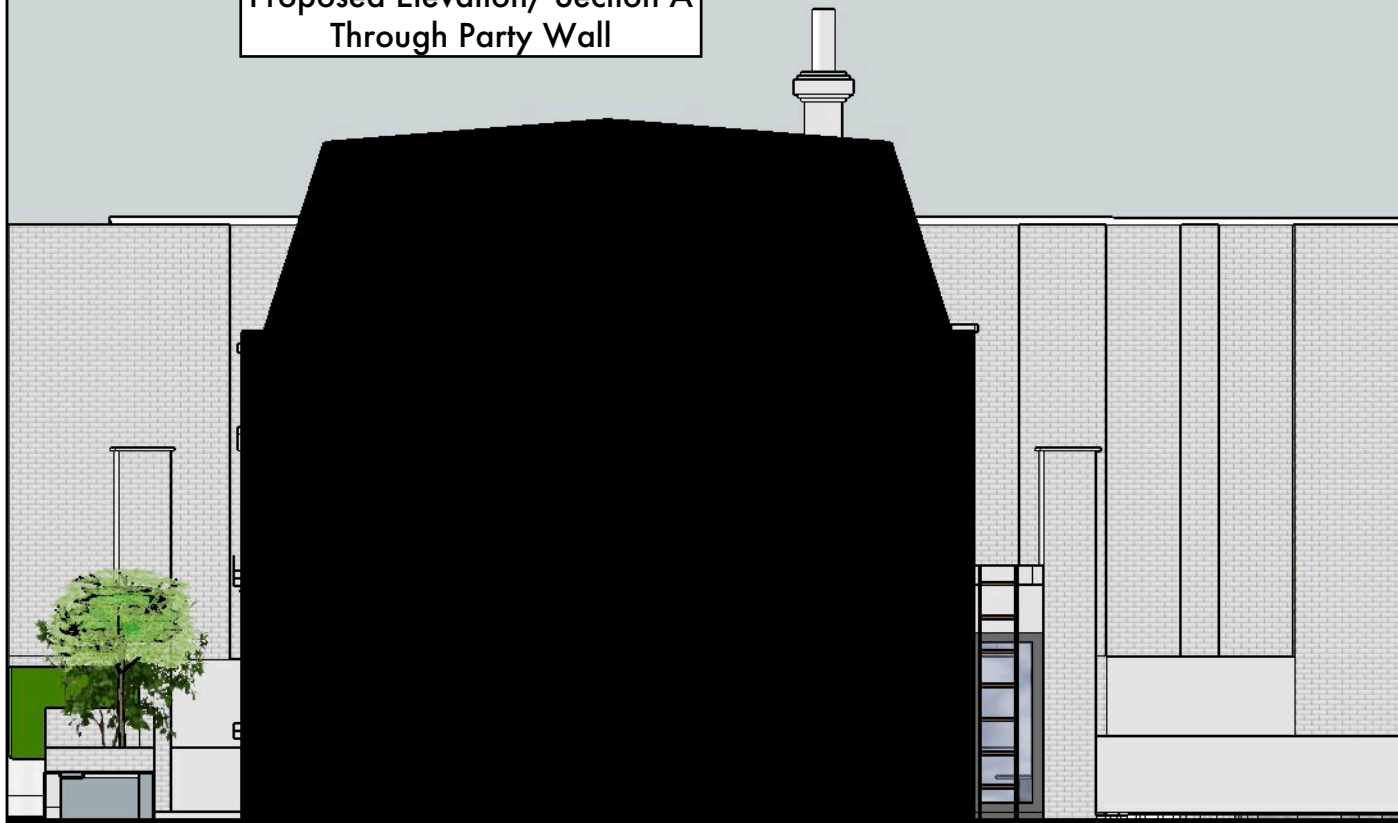

Proposed Elevation/ Section C
Through Existing Outbuilding

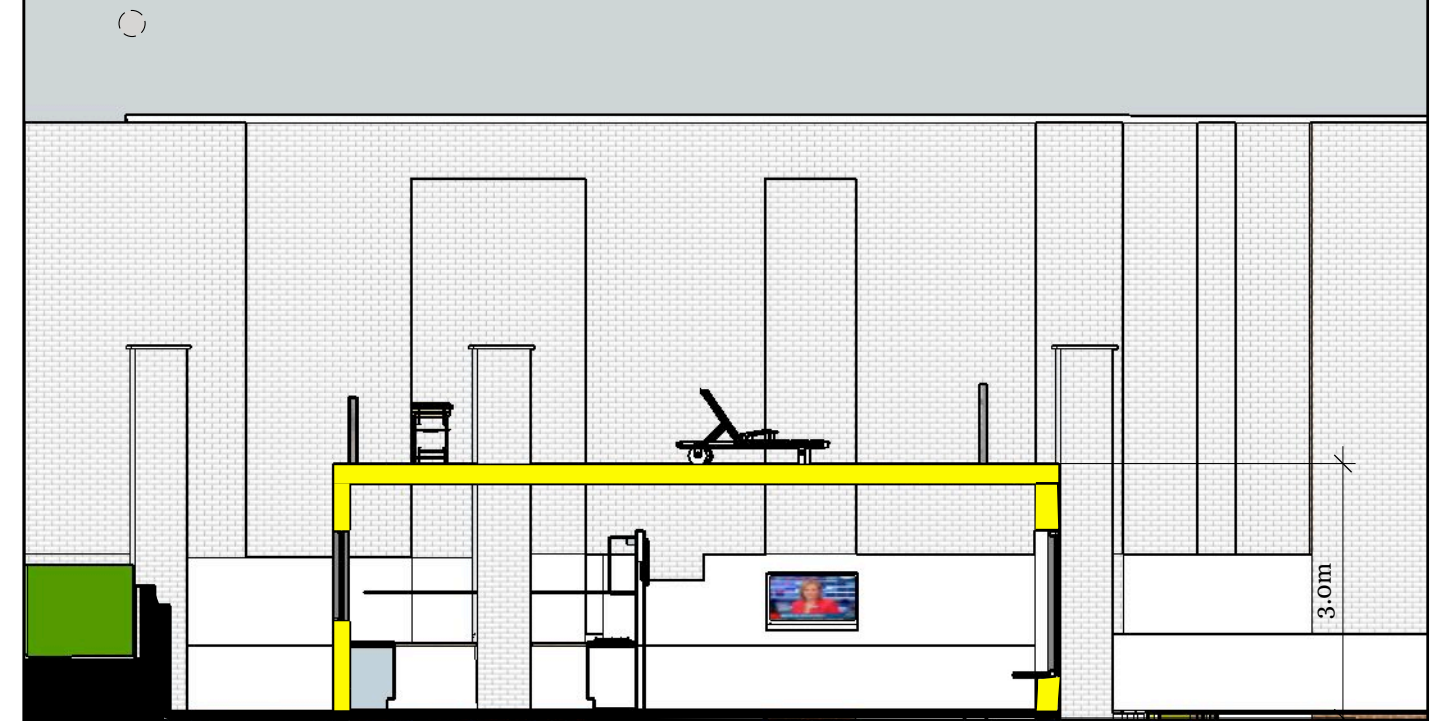

Proposed Elevation/ Section B
View of Flank Wall

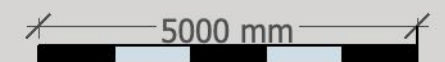

2 Byron Mews, London, NW3 2NQ

rmc design studio

21 The Avenue, London, N10 2QE,
020 8444 5431
info@rmcdesignstudio.co.uk
www.rmcdesignstudio.co.uk

Proposed Plans and Elevations

Drawing details:

1	scale	1:100 @A3
2		
3		
4		
5		

P 05