


Existing Ground Floor Plan

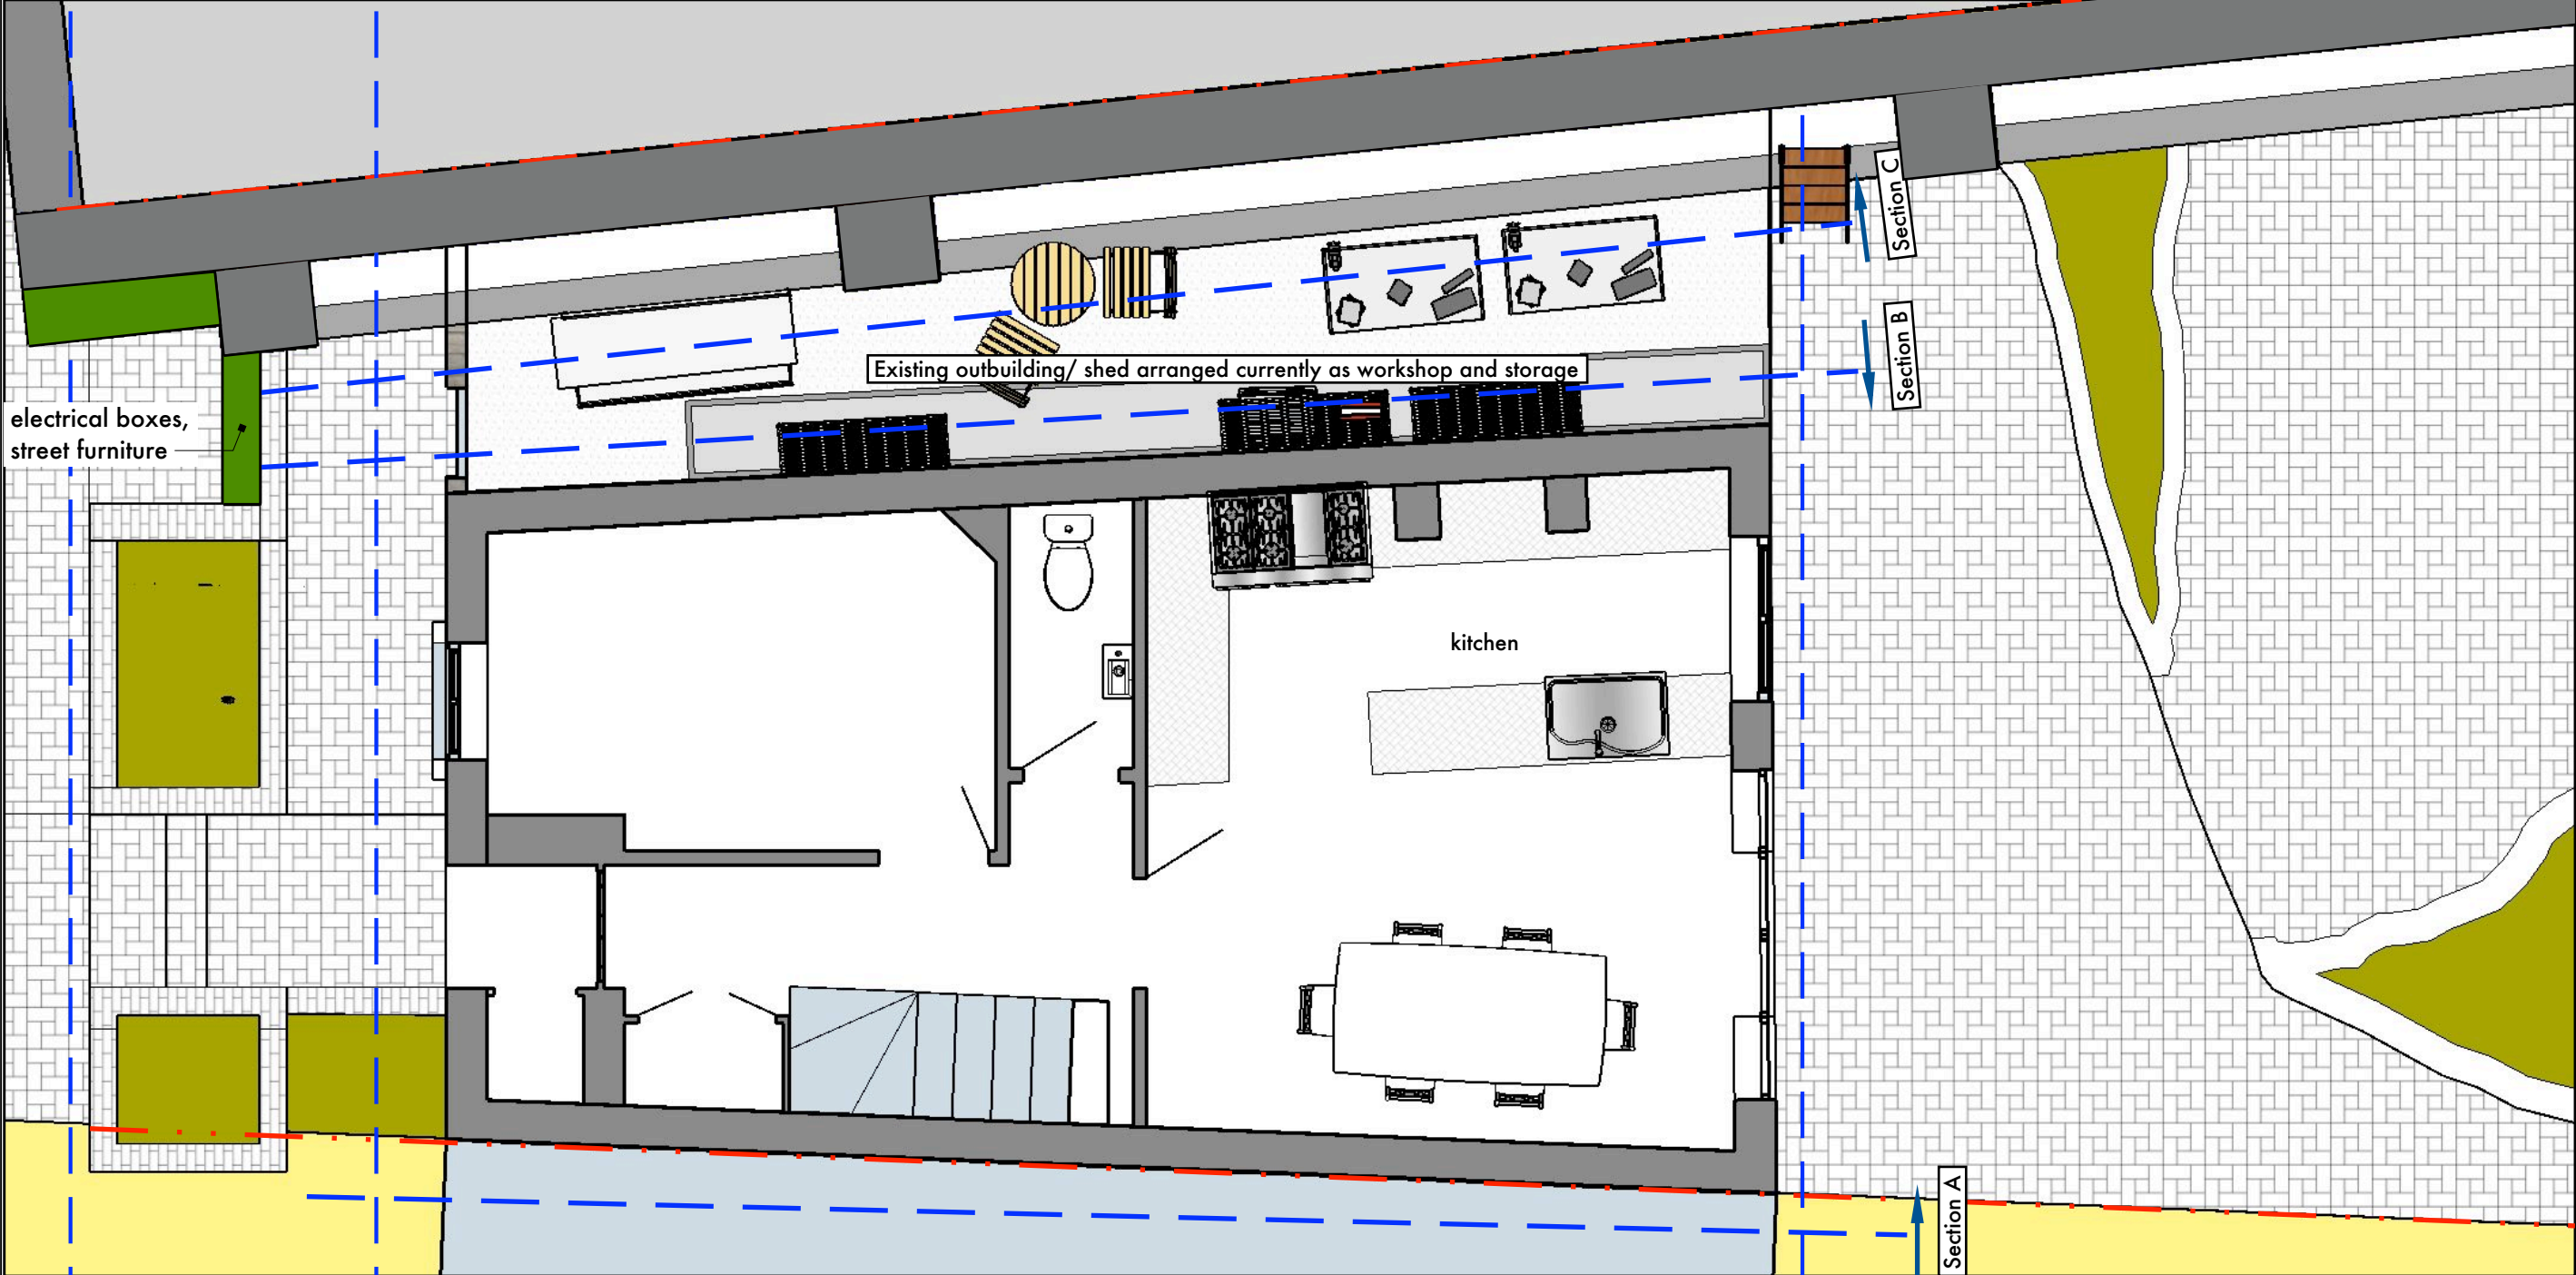

Section 1
(front elevation
from street)

Section 2
(front elevation
from front garden)

Section 3
(rear elevation)



2 Byron Mews, London, NW3 2NQ

rmc design studio

21 The Avenue, London, N10 2QE,
020 8444 5431
info@rmcdesignstudio.co.uk
www.rmcdesignstudio.co.uk


Existing Plans and Elevations

Drawing details:

1	scale	1:50 @A3
2		
3		
4		
5		

E 01

Existing First Floor Plan, No Changes

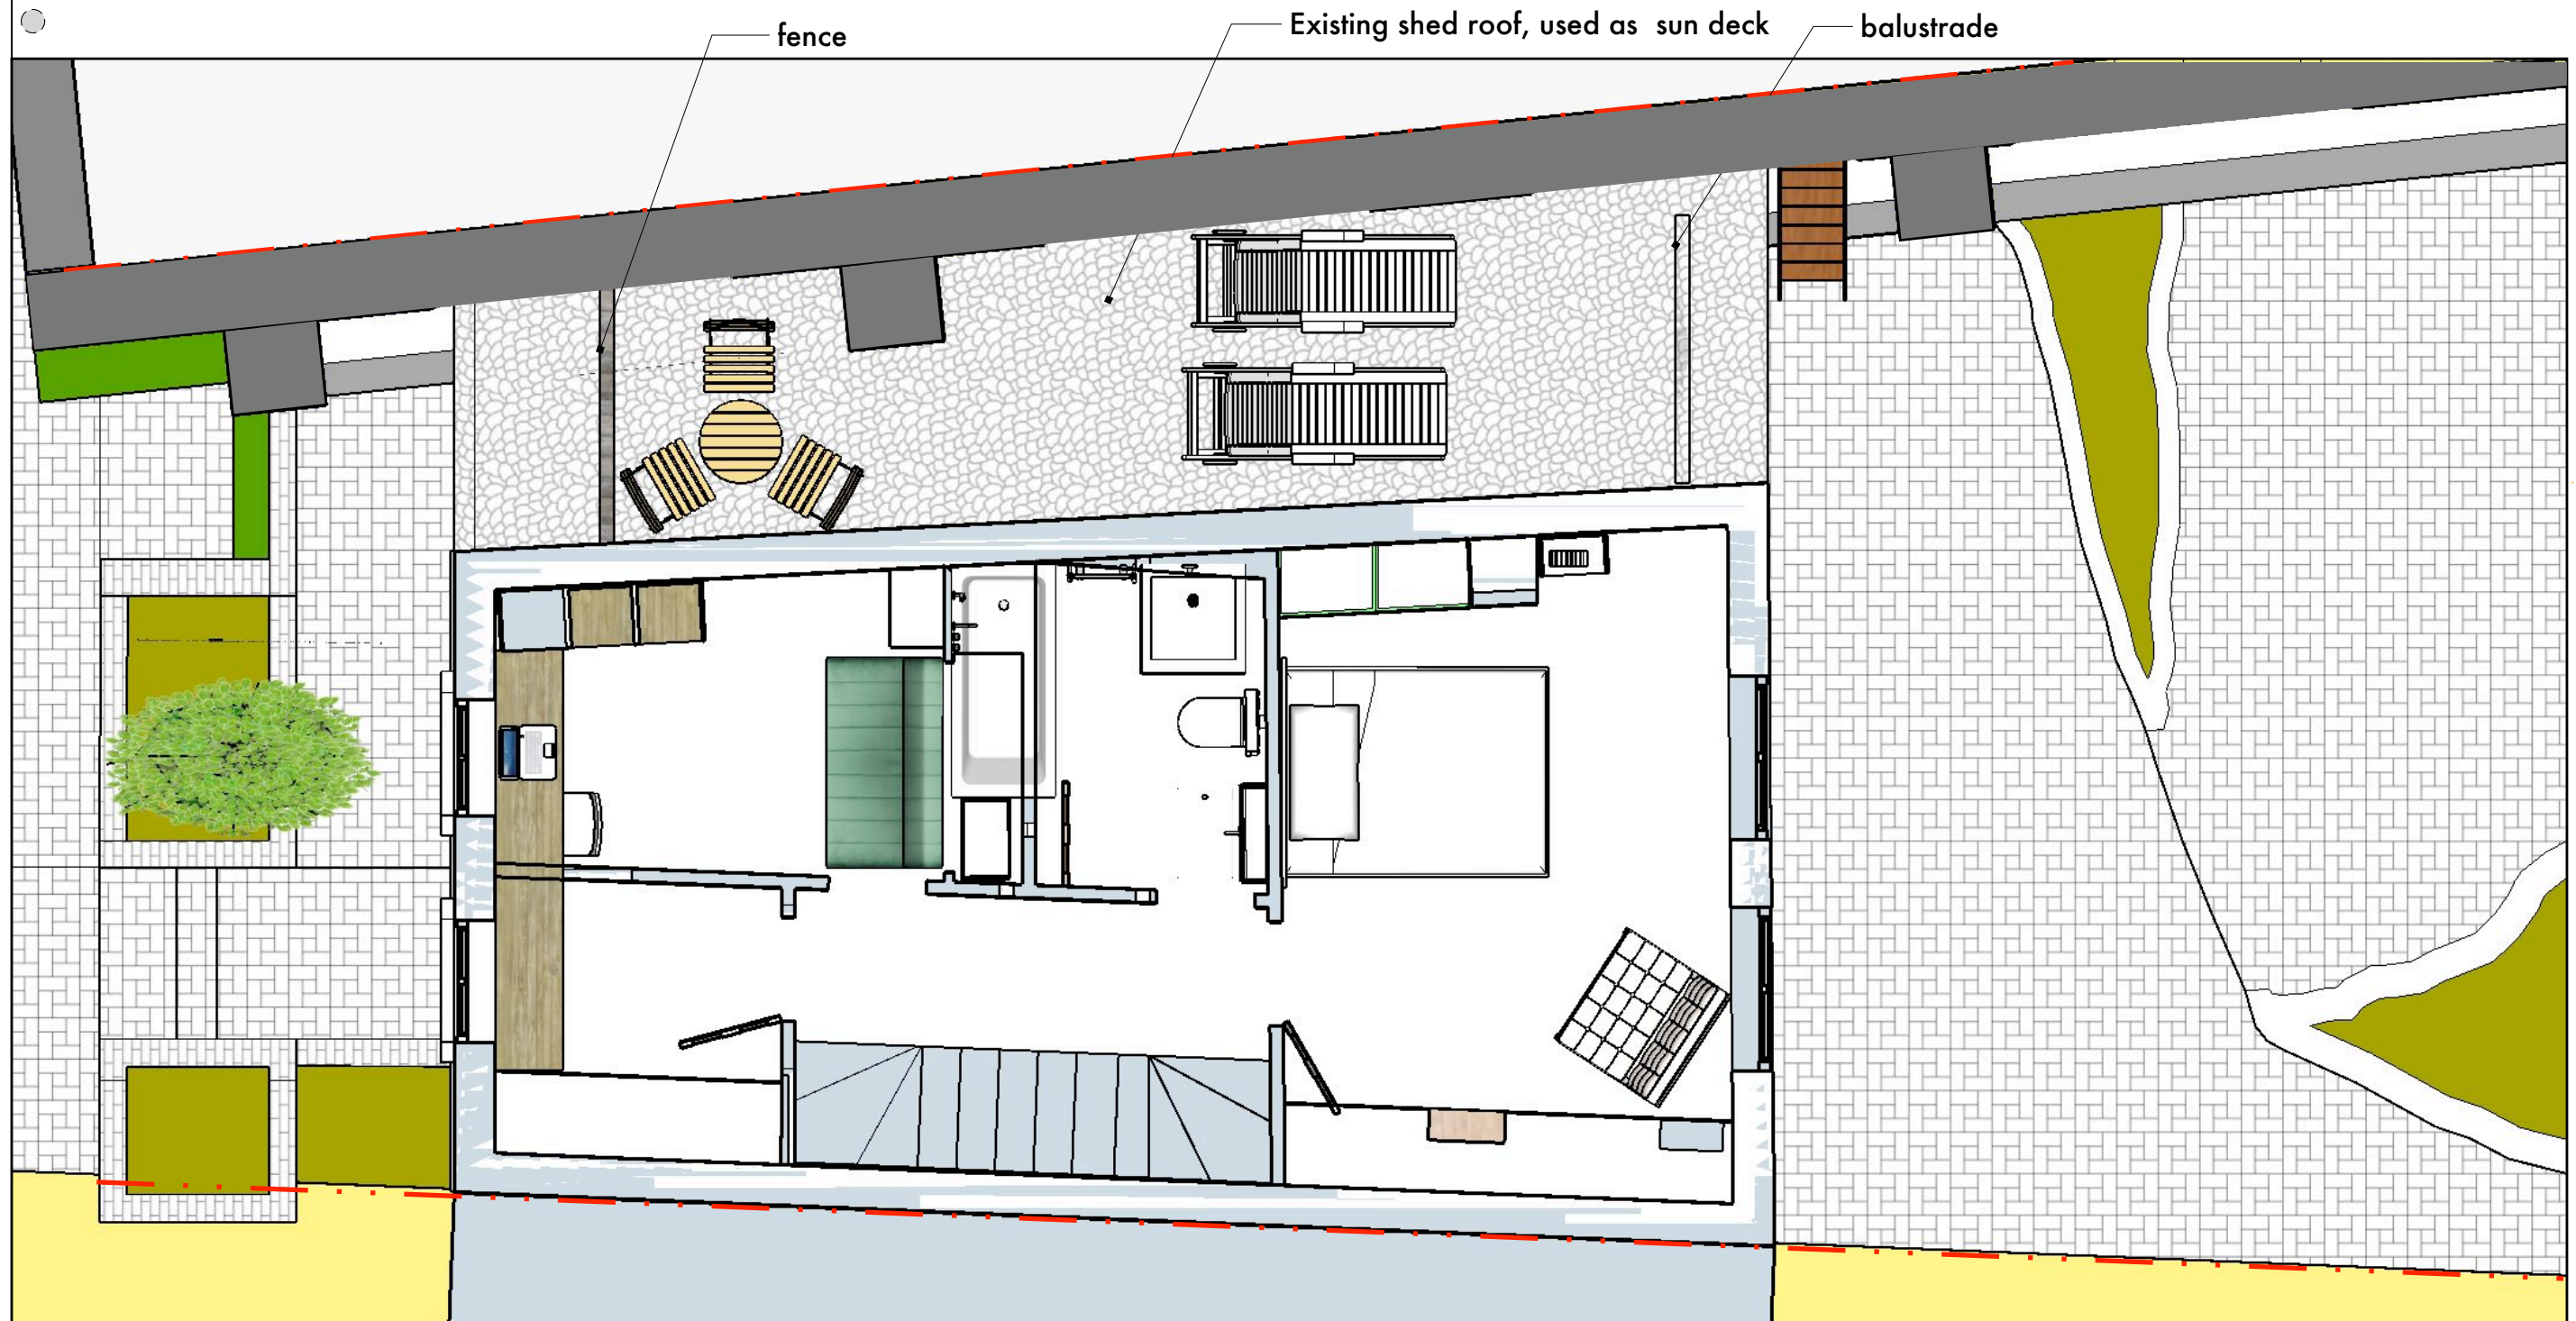

2 Byron Mews, London, NW3 2NQ

rmc design studio

21 The Avenue, London, N10 2QE,
020 8444 5431
info@rmcdesignstudio.co.uk
www.rmcdesignstudio.co.uk

Existing Plans and Elevations

Drawing details:

1
2
3
4
5

scale

1:50 @A3

E 02

Existing Second Floor Plan, No Changes



2 Byron Mews, London, NW3 2NQ

rmc design studio


21 The Avenue, London, N10 2QE,
020 8444 5431
info@rmcdesignstudio.co.uk
www.rmcdesignstudio.co.uk

Existing Plans and Elevations

Drawing details:

1	scale	1:50 @A3
2		
3		
4		
5		

E 03

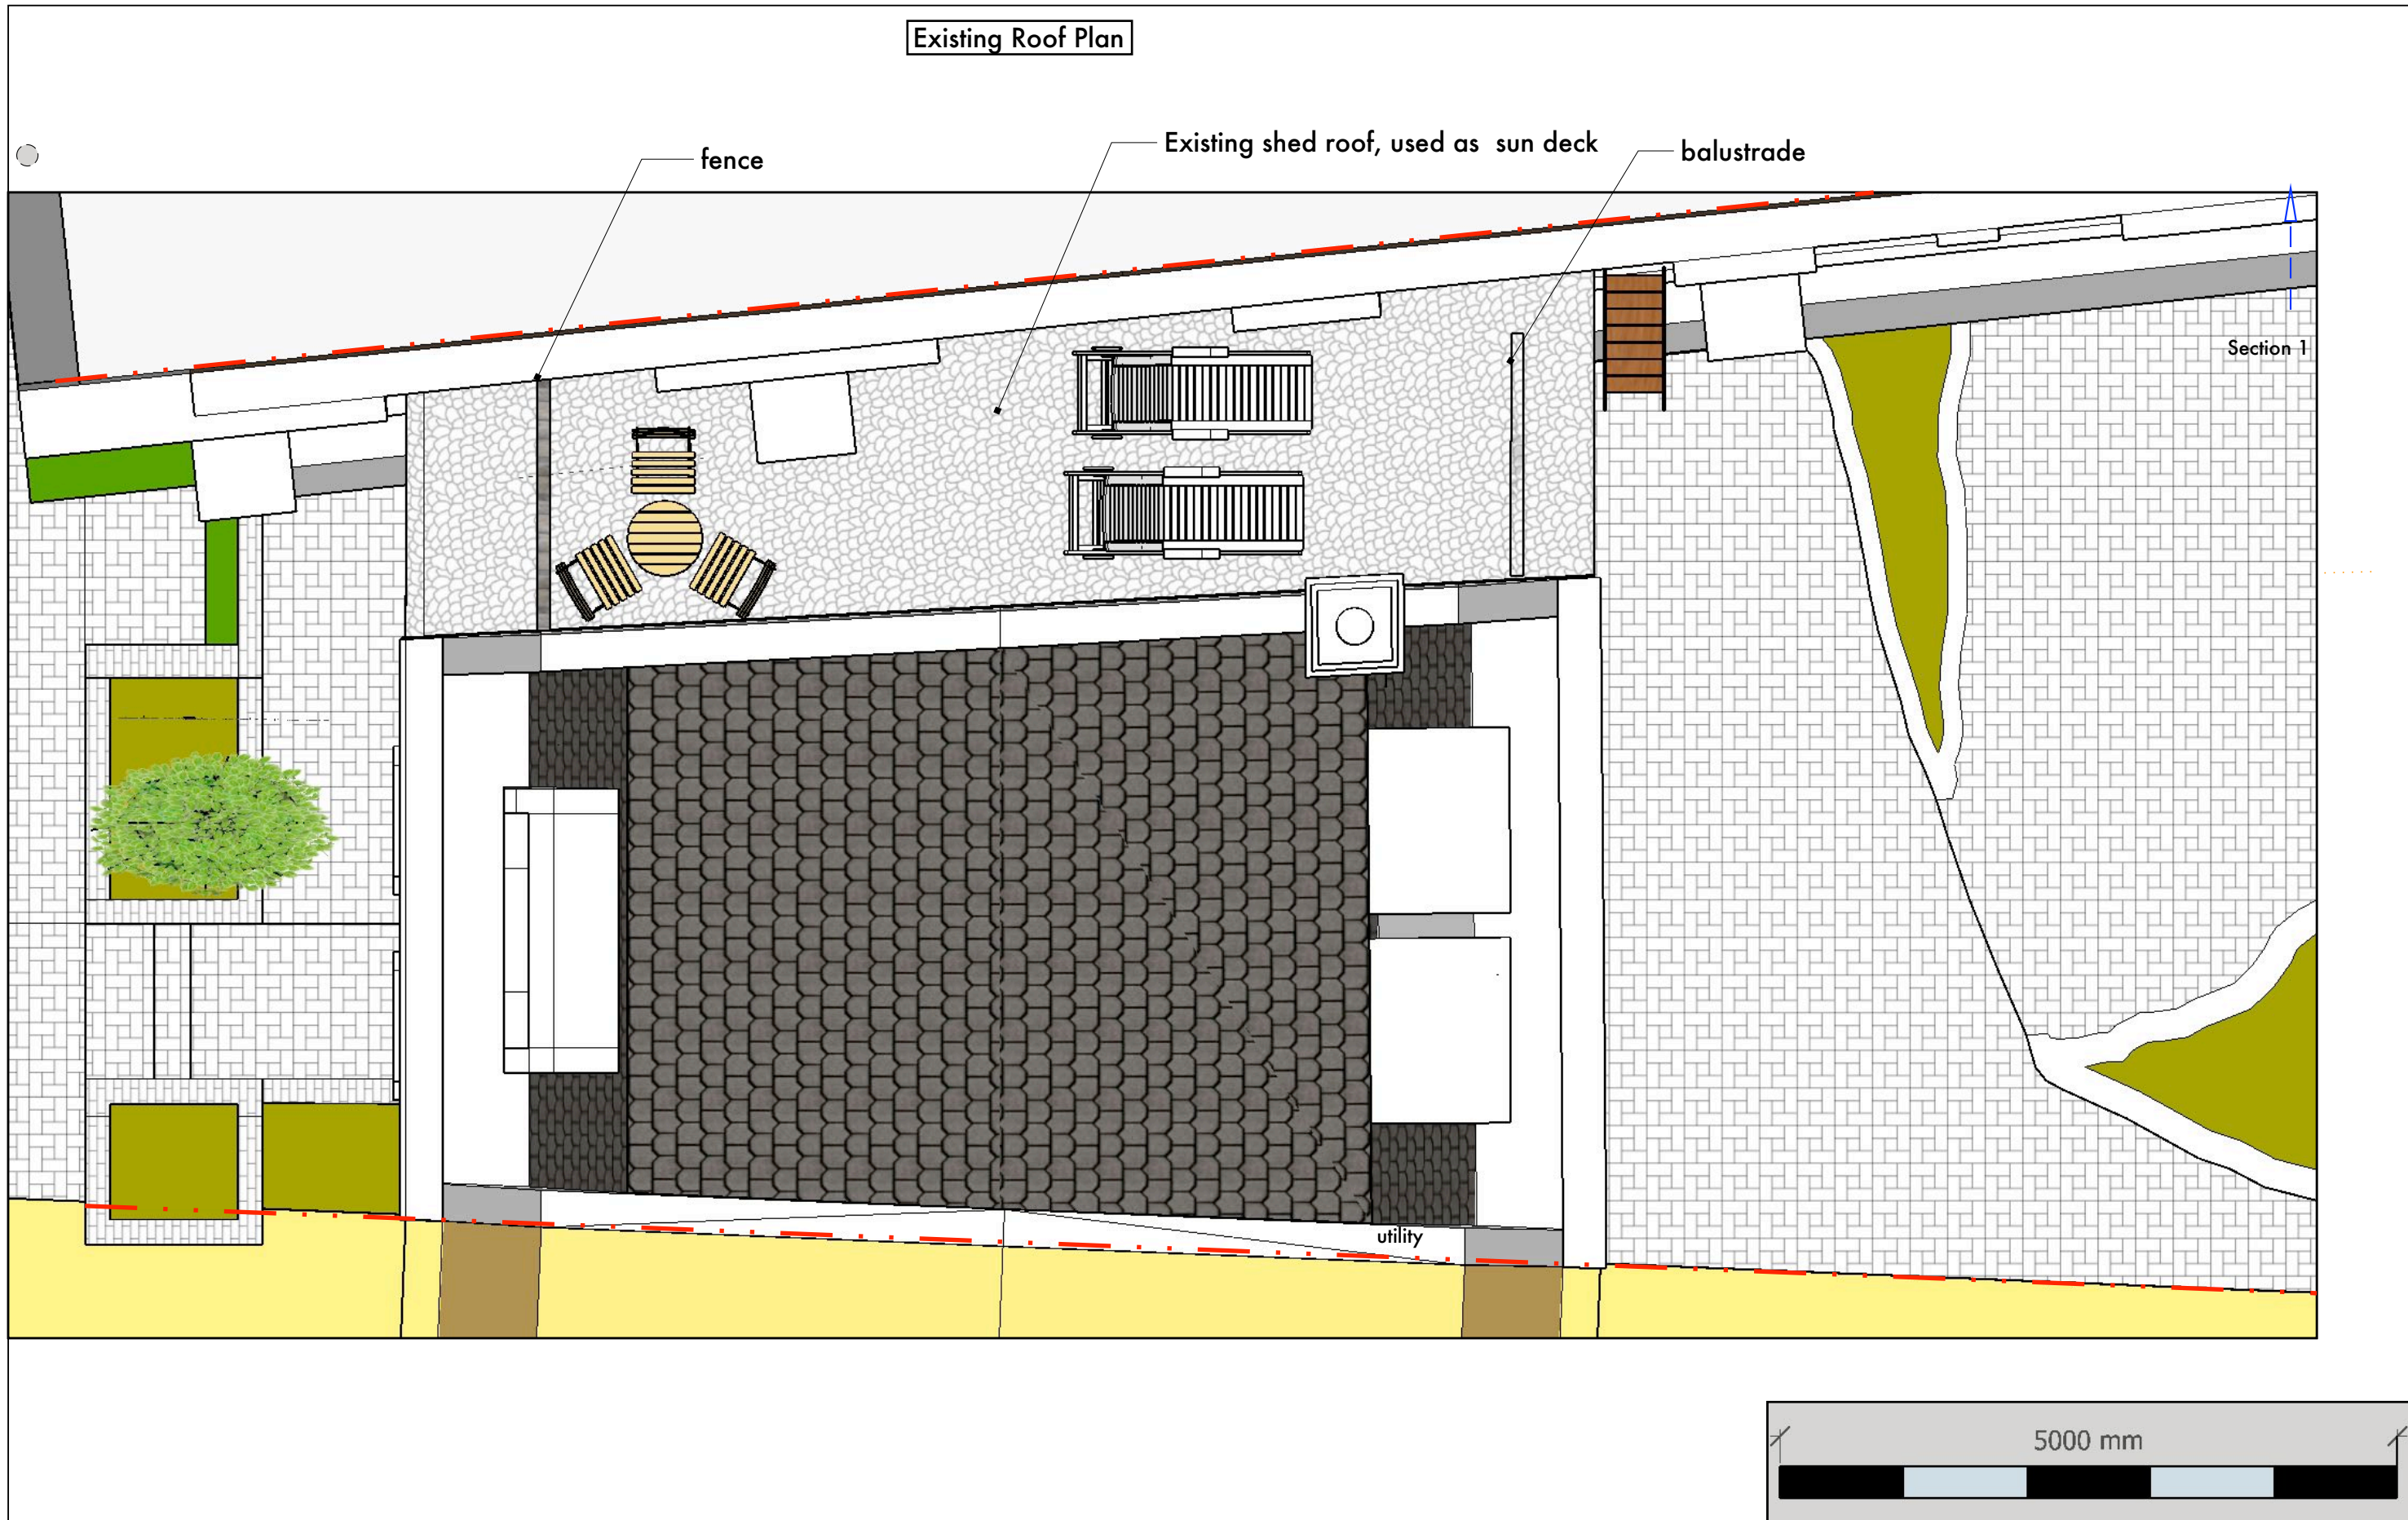

2 Byron Mews, London, NW3 2NQ

rmc design studio


21 The Avenue, London, N10 2QE,
020 8444 5431
info@rmcdesignstudio.co.uk
www.rmcdesignstudio.co.uk

Existing Plans and Elevations

Drawing details:

1	scale	...
2	scale	1:50 @A3
3
4
5

E 04

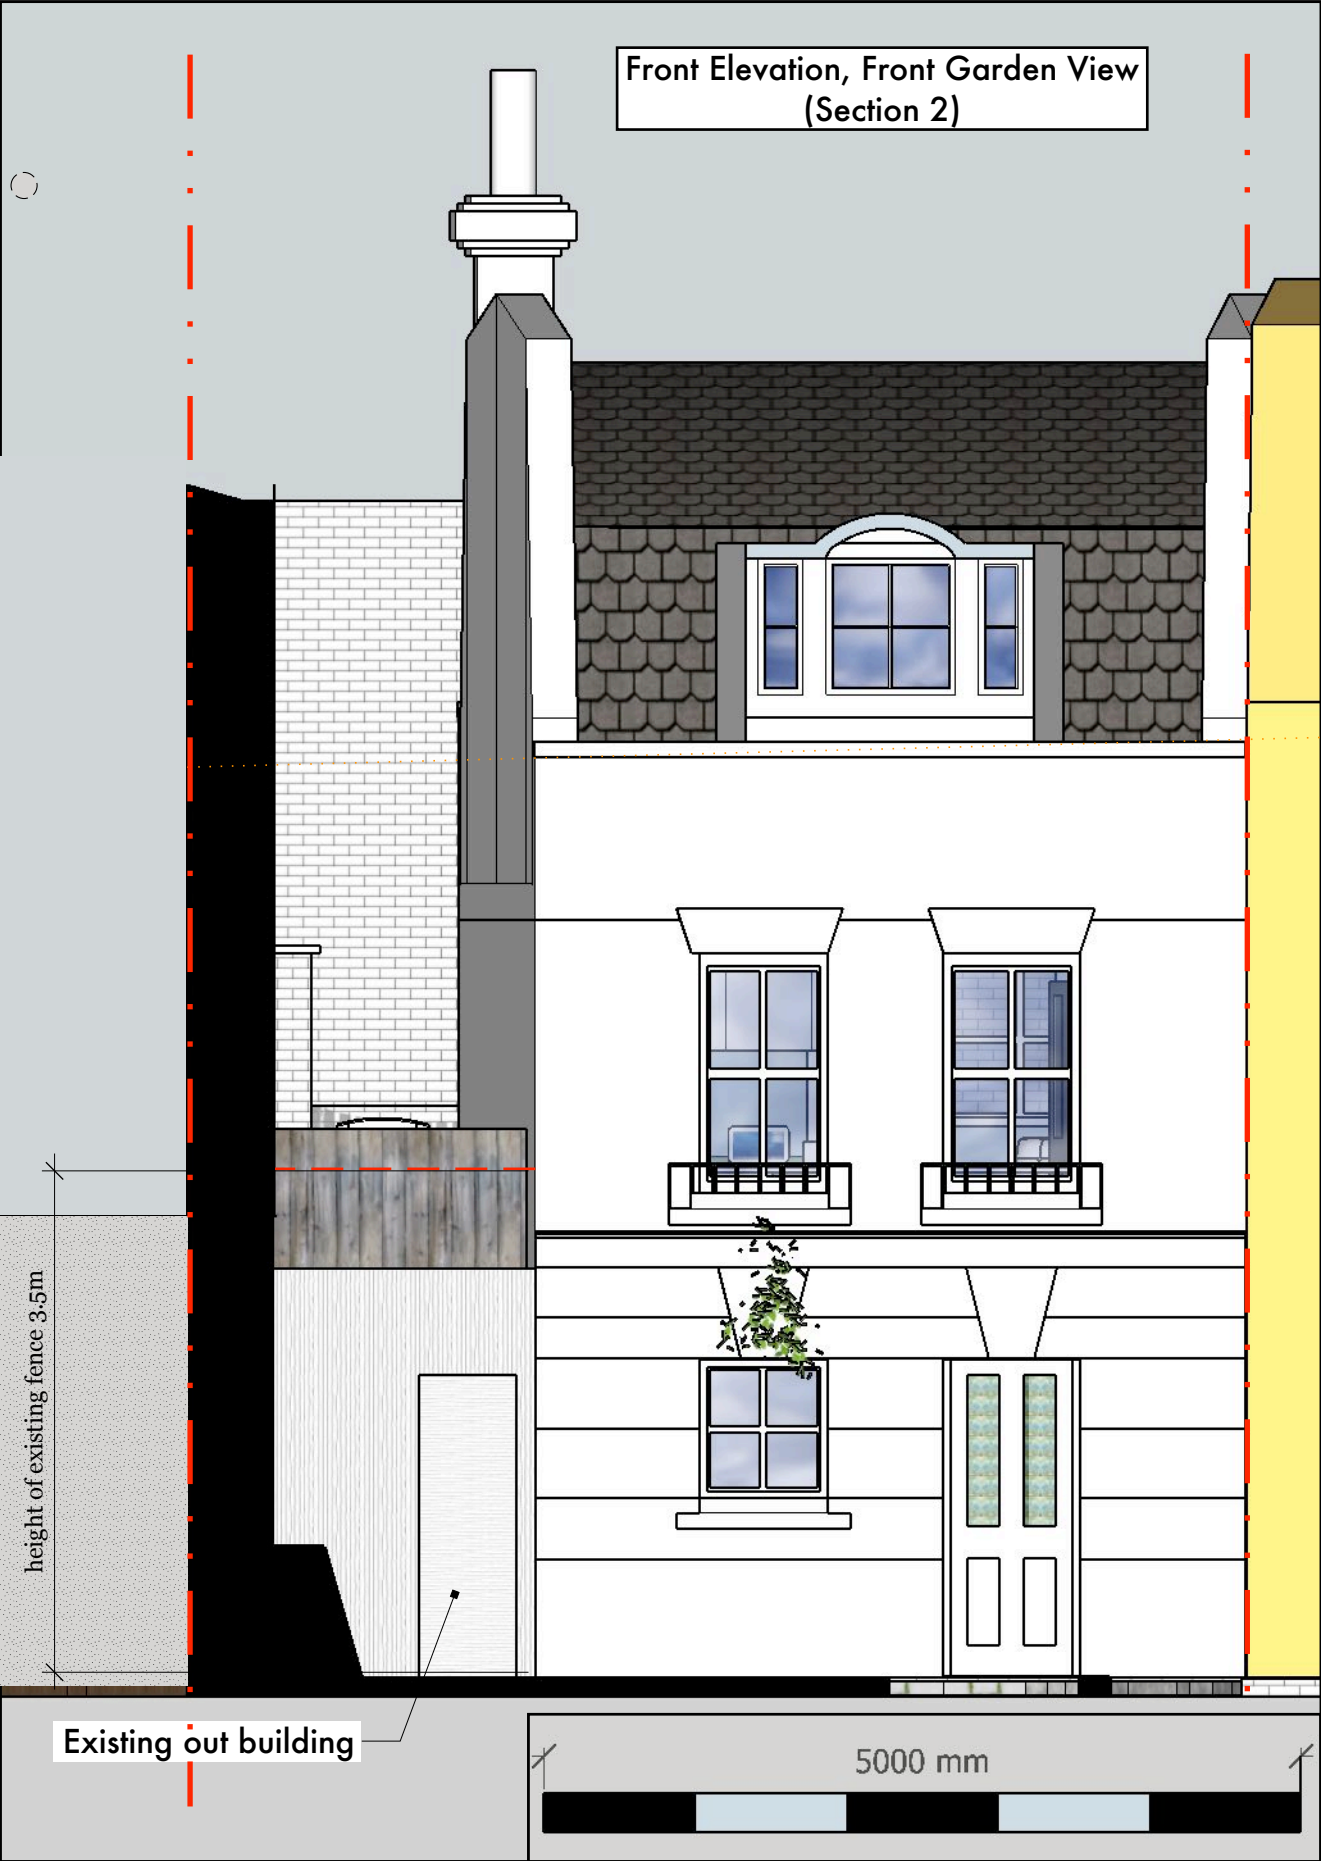

2 Byron Mews, London, NW3 2NQ

rmc design studio

21 The Avenue, London, N10 2QE,
020 8444 5431
info@rmcdesignstudio.co.uk
www.rmcdesignstudio.co.uk

Existing Plans and Elevations

Drawing details:		
1
2	scale	1:50 @A3
3
4
5



Rear Elevation, Section 3
(Section 1)

Library type wooden steps to roof garden



2 Byron Mews, London, NW3 2NQ



rmc design studio

21 The Avenue, London, N10 2QE,
020 8444 5431
info@rmcdesignstudio.co.uk
www.rmcdesignstudio.co.uk

Drawing details:

1	scale	...
2	scale	1:50 @A3
3		...
4		...
5		...

Existing Plans and Elevations

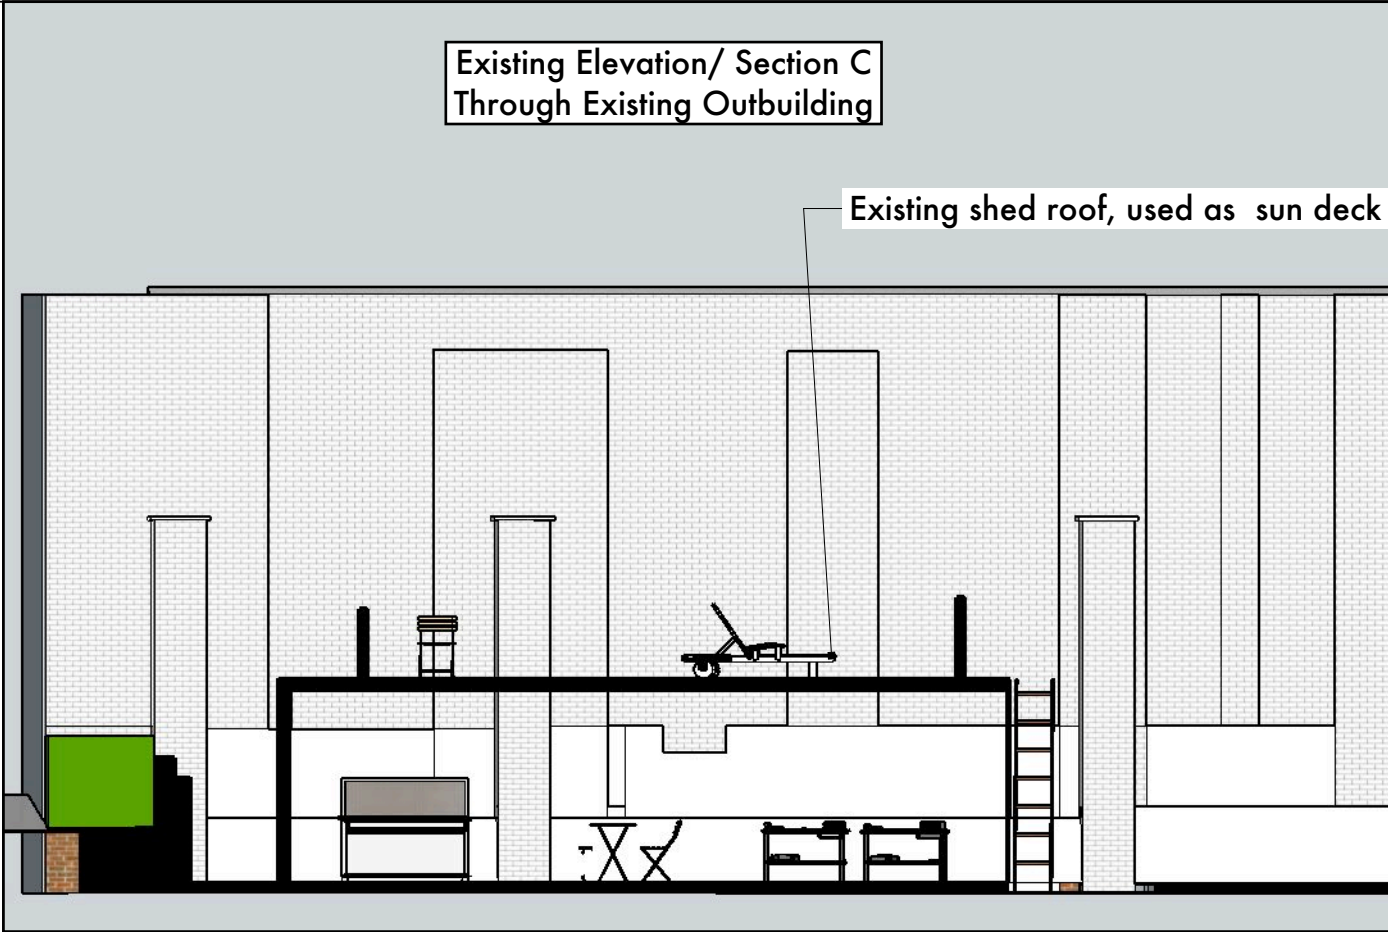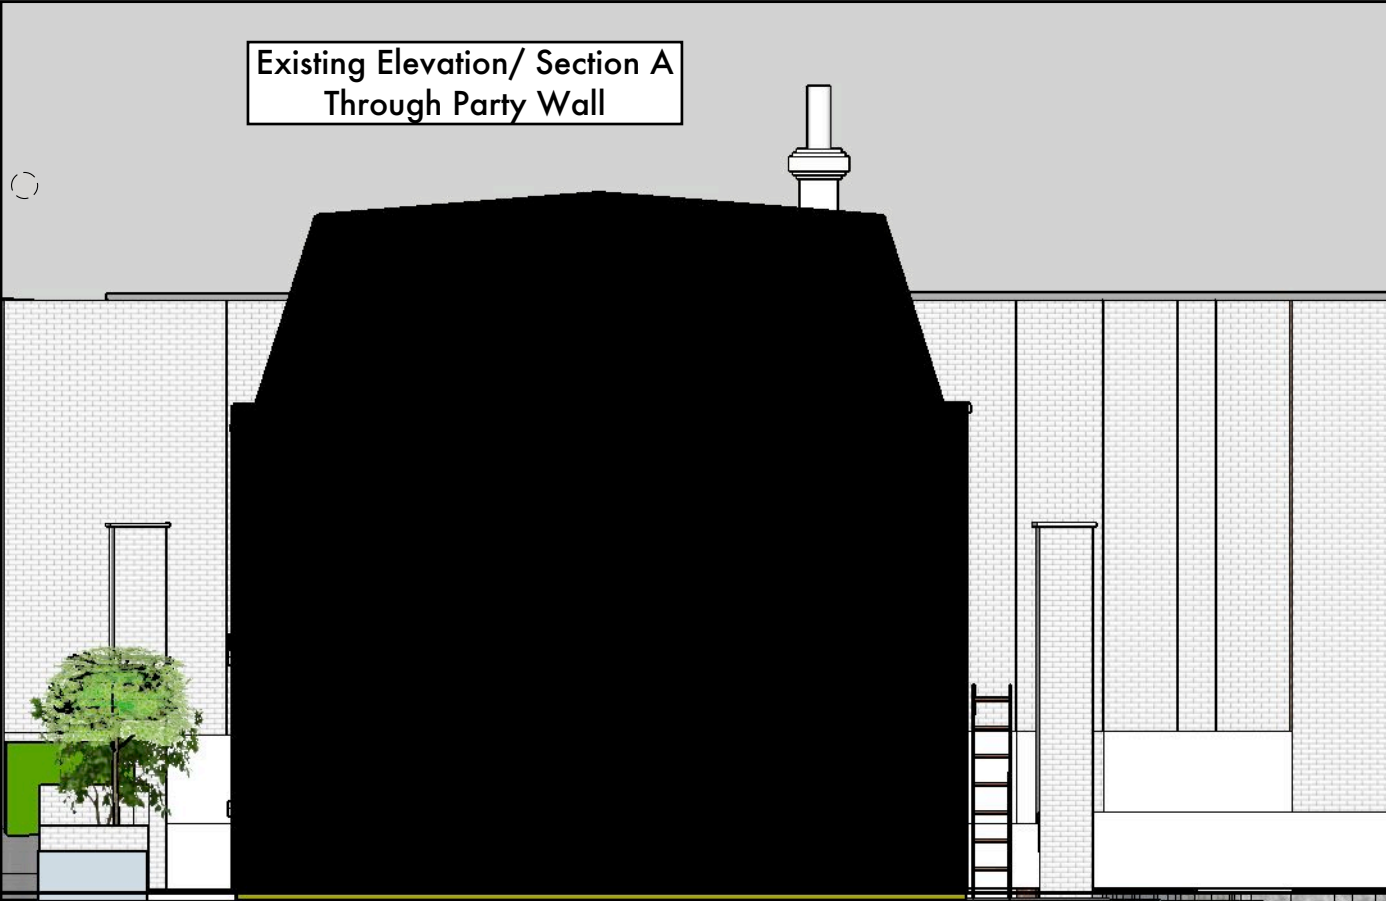

2 Byron Mews, London, NW3 2NQ

rmc design studio

21 The Avenue, London, N10 2QE,
020 8444 5431
info@rmcdesignstudio.co.uk
www.rmcdesignstudio.co.uk

Drawing details:

1	scale	1:100 @A3
2		
3		
4		
5		

Existing Plans and Elevations