



FalcoPod Bike Hangar for the storage of 6no bicycles

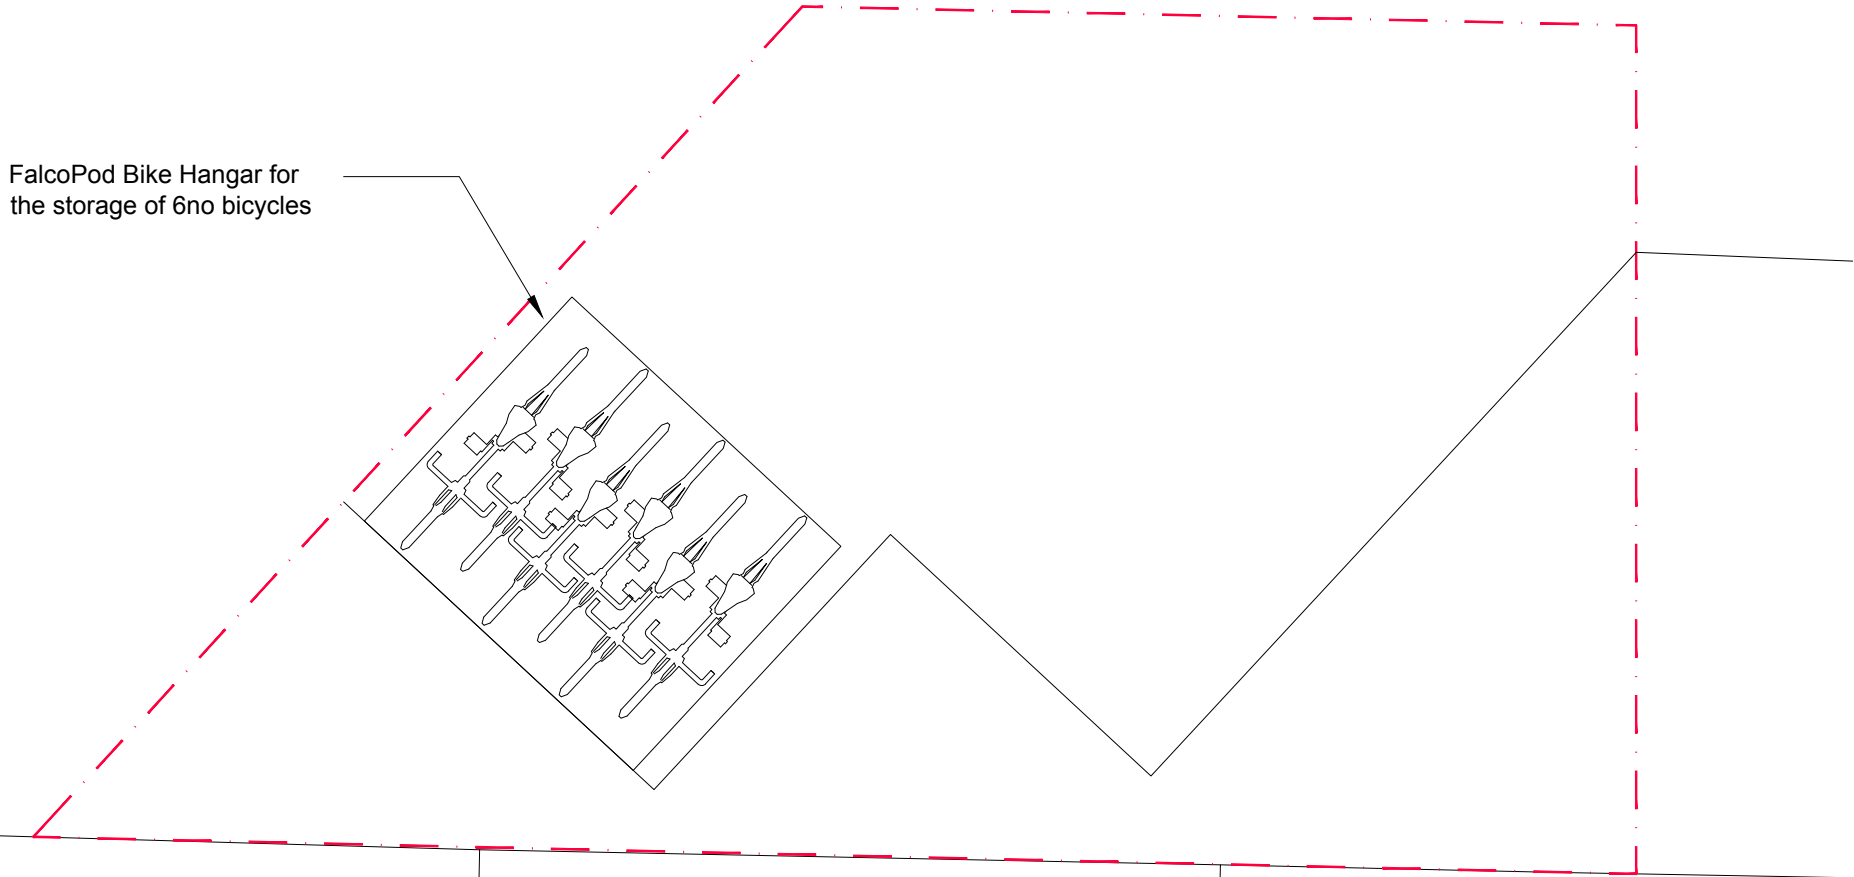

Proposed cycle storage

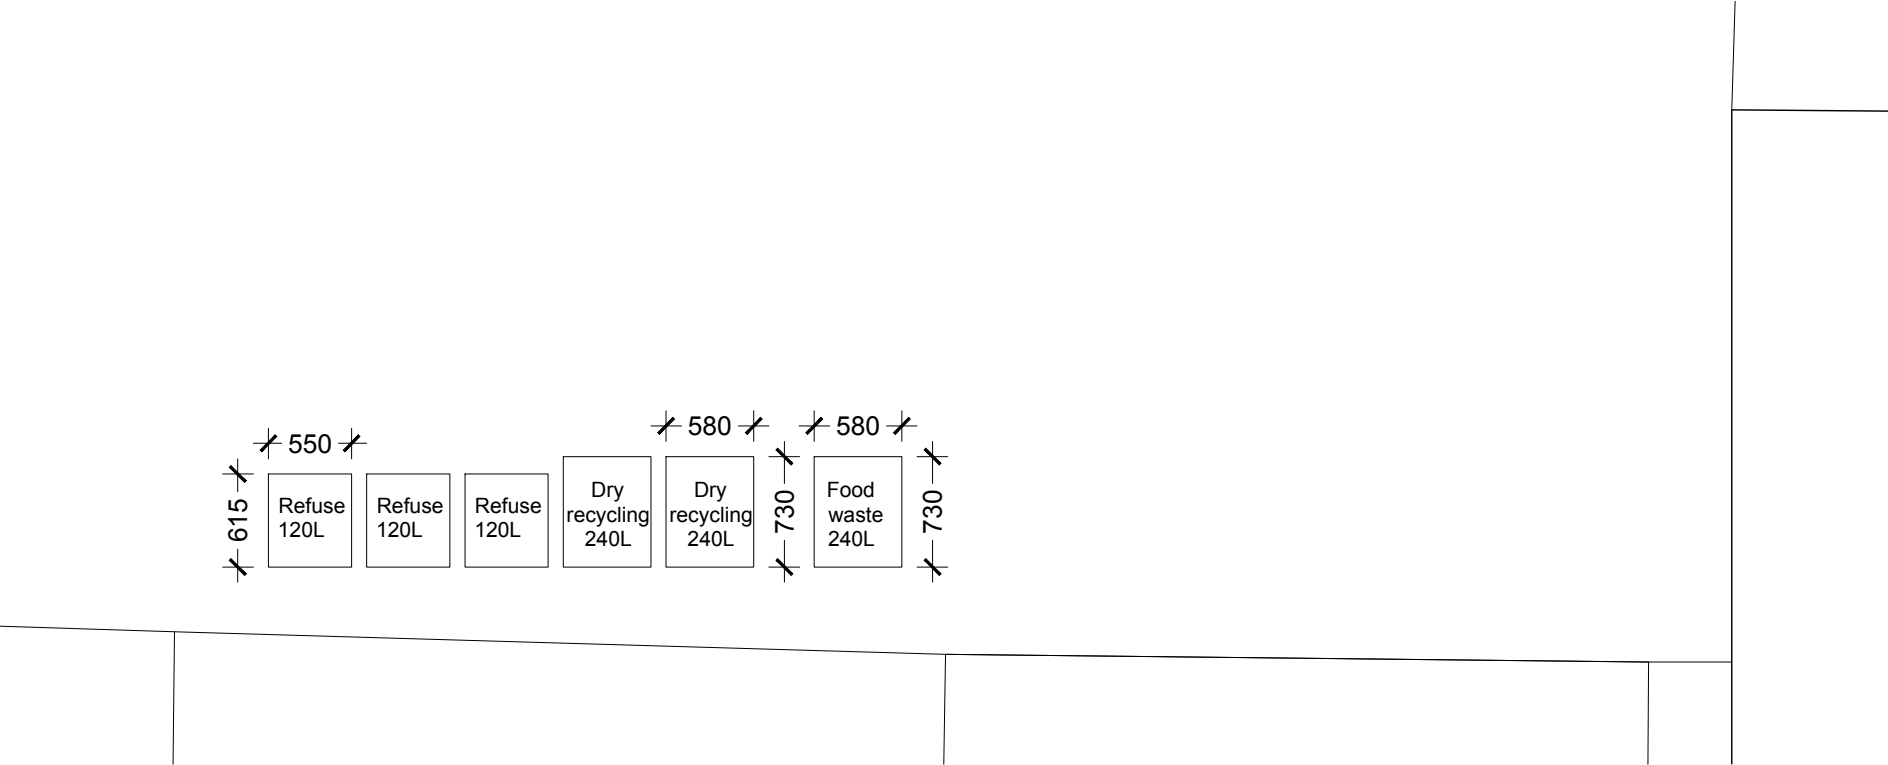

Proposed bin storage area



Proposed bike storage area



Reference image - Falcopod bike hangar closed



Reference image - Falcopod bike hangar opened

/Users/Eva/Dropbox/TOR Torriano Mews/Drawings/Planning/PDF/Bin storage.jpg

Proposed bin storage area



Inter  
Urban  
Studios

Unit 67 Whitemantle Court  
29 Rookwood Way  
London E3 2XT  
020 3095 9748  
www.interurbanstudios.com  
info@interurbanstudios.com

PROJECT  
7 Torriano Mews  
London NW5 2RZ

DRAWING  
Proposed  
Bin and cycle storage

SCALE @A3  
1:50

DATE  
20.01.23

STATUS  
PLANNING

DRAWING NO.  
PL-10

DRAWN/CHECK  
EC/MS

REVISION

KEY



THIS DRAWING IS COPYRIGHT 2023 INTER  
URBAN STUDIOS LTD AND NOT TO BE SCALED  
FOR PURPOSES OTHER THAN PLANNING  
APPLICATIONS; REFER TO WRITTEN DIMENSIONS  
WHERE NOTED