





FRONT ELEVATION (UNCHANGED)
1:100

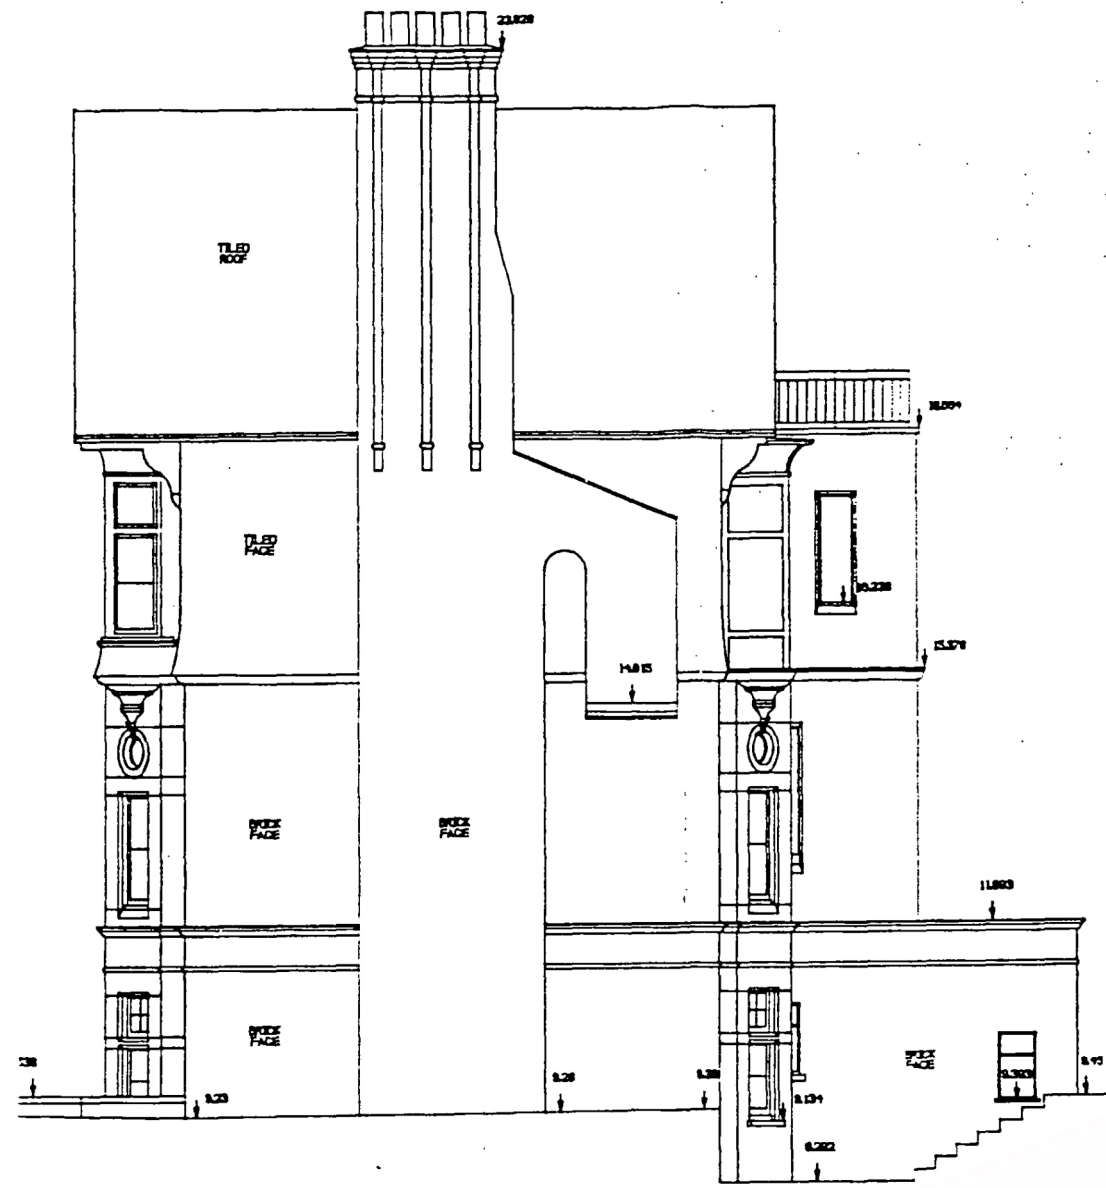


SOUTH WEST ELEVATION (UNCHANGED)
1:100




REAR ELEVATION PROPOSED (UNCHANGED)
1:100

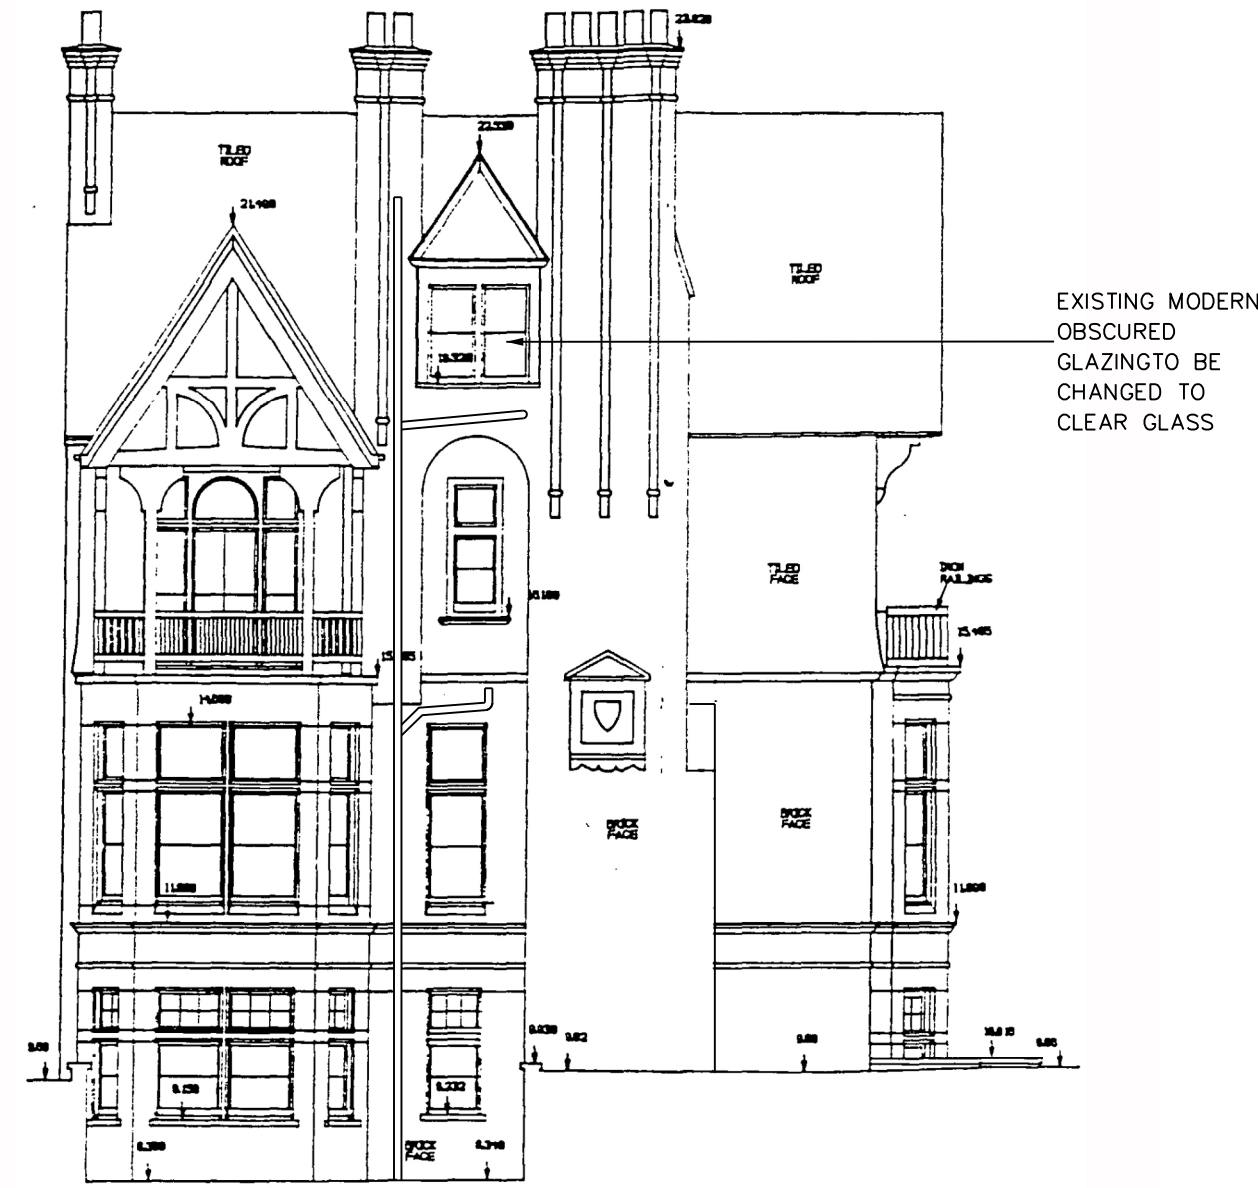


NORTH EAST ELEVATION (UNCHANGED)
1:100

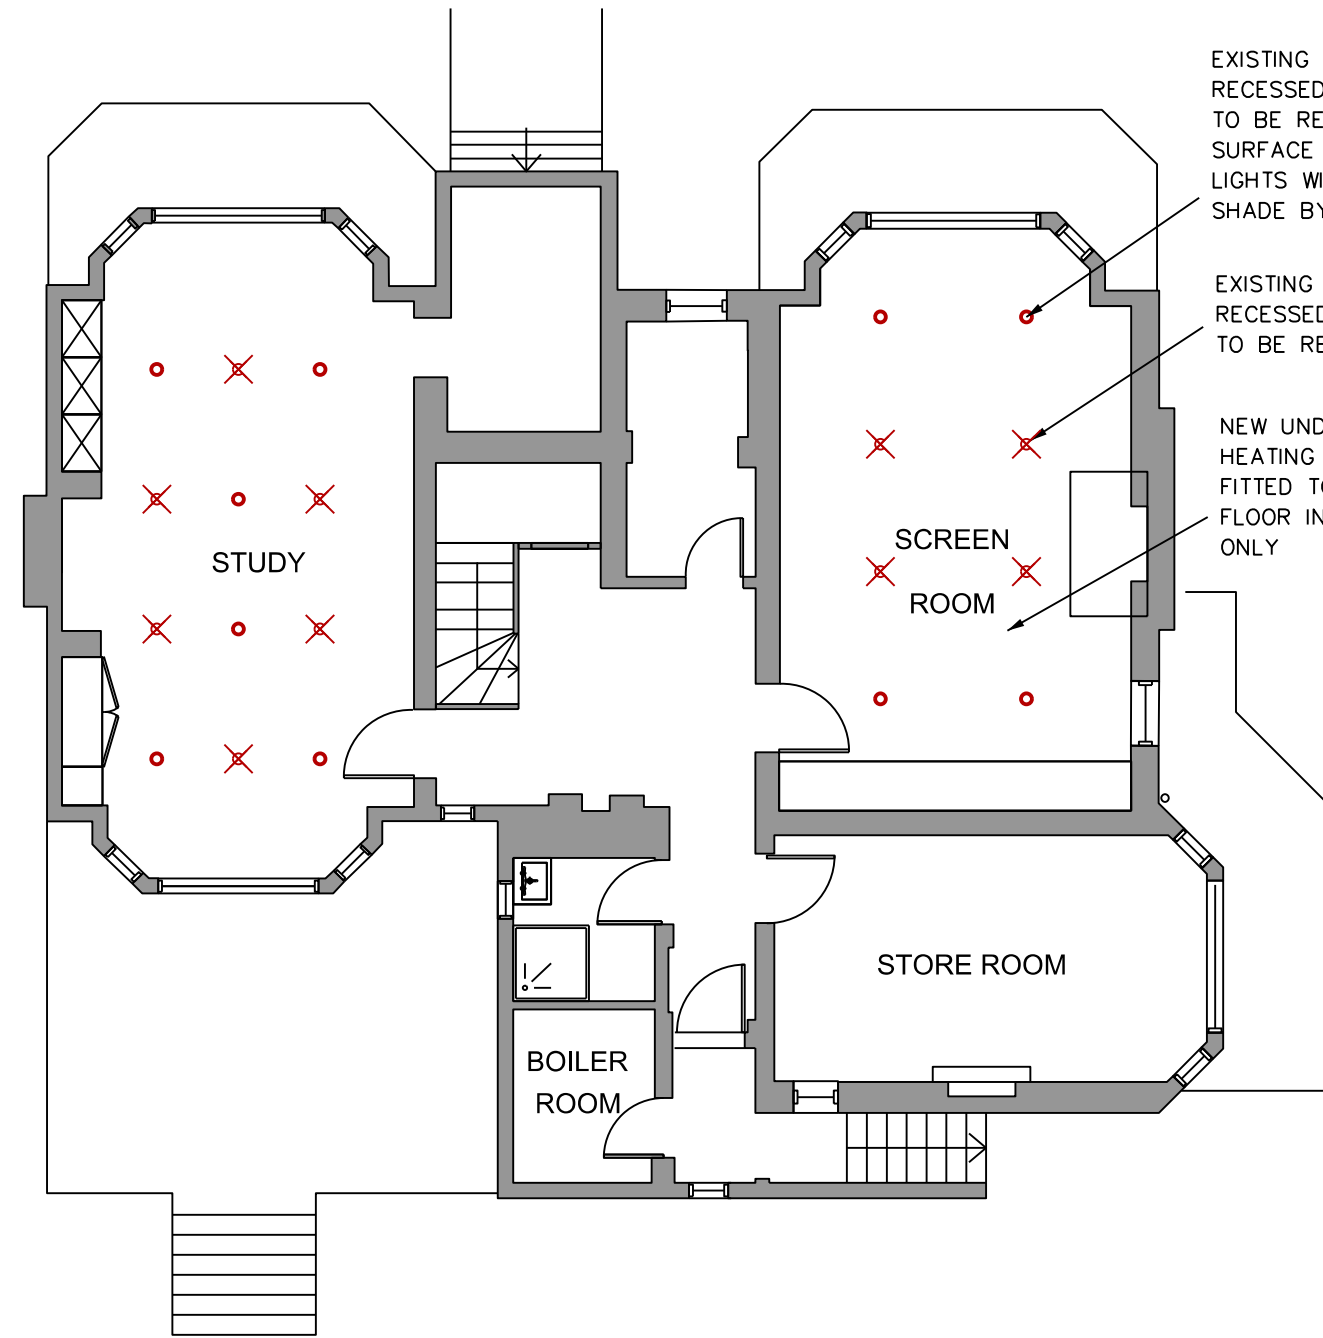


LOWER GROUND FLOOR PROPOSED
1:100

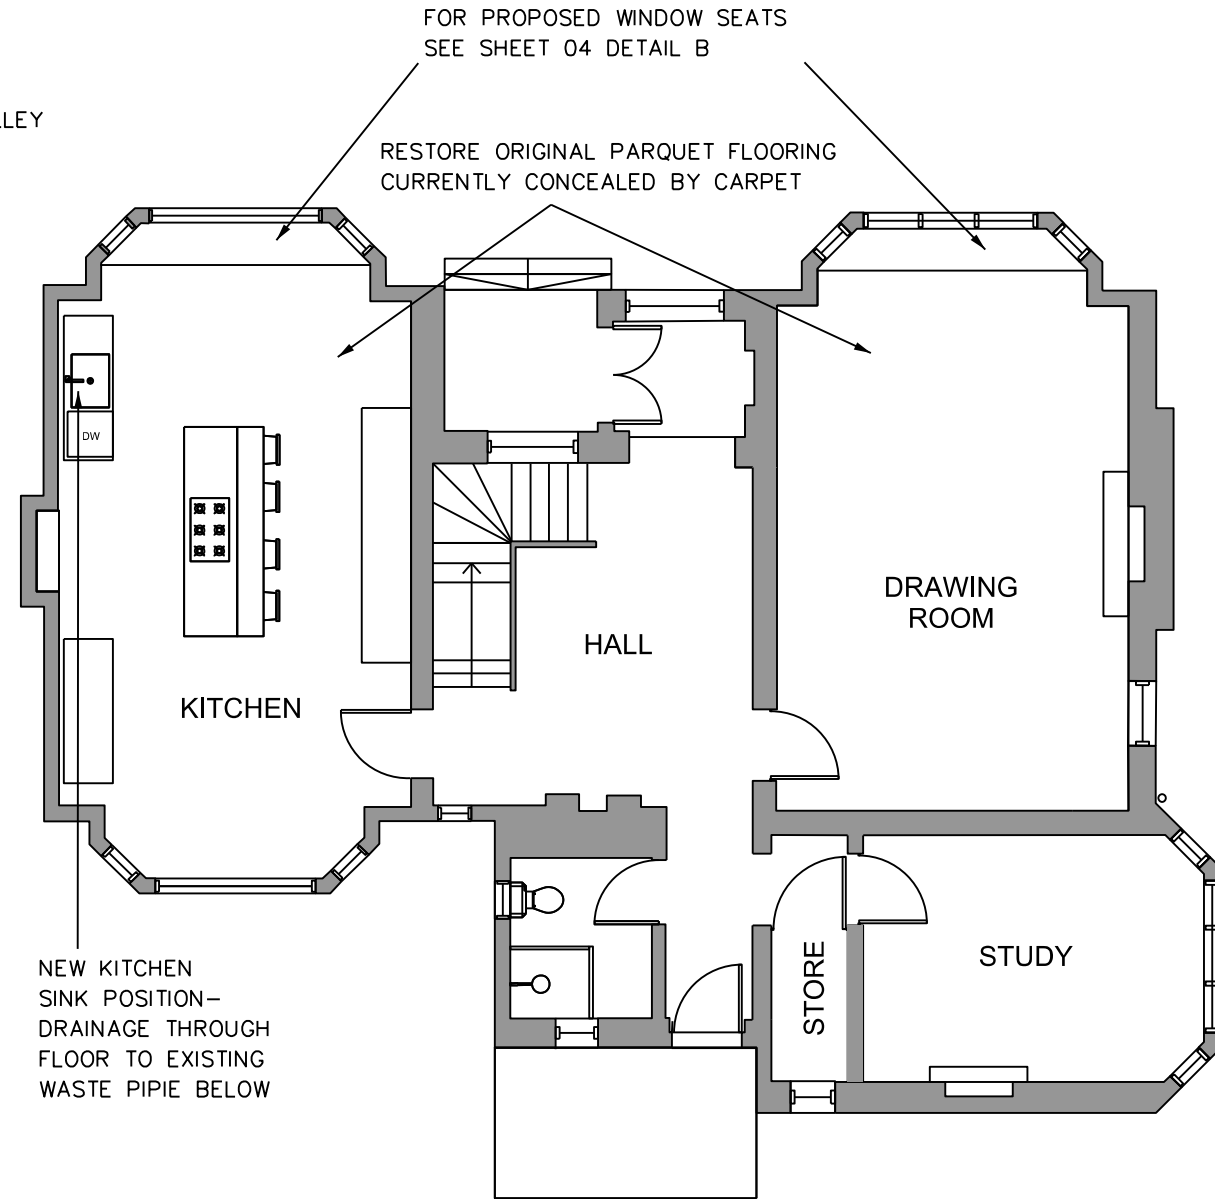

GROUND FLOOR PROPOSED
1:100

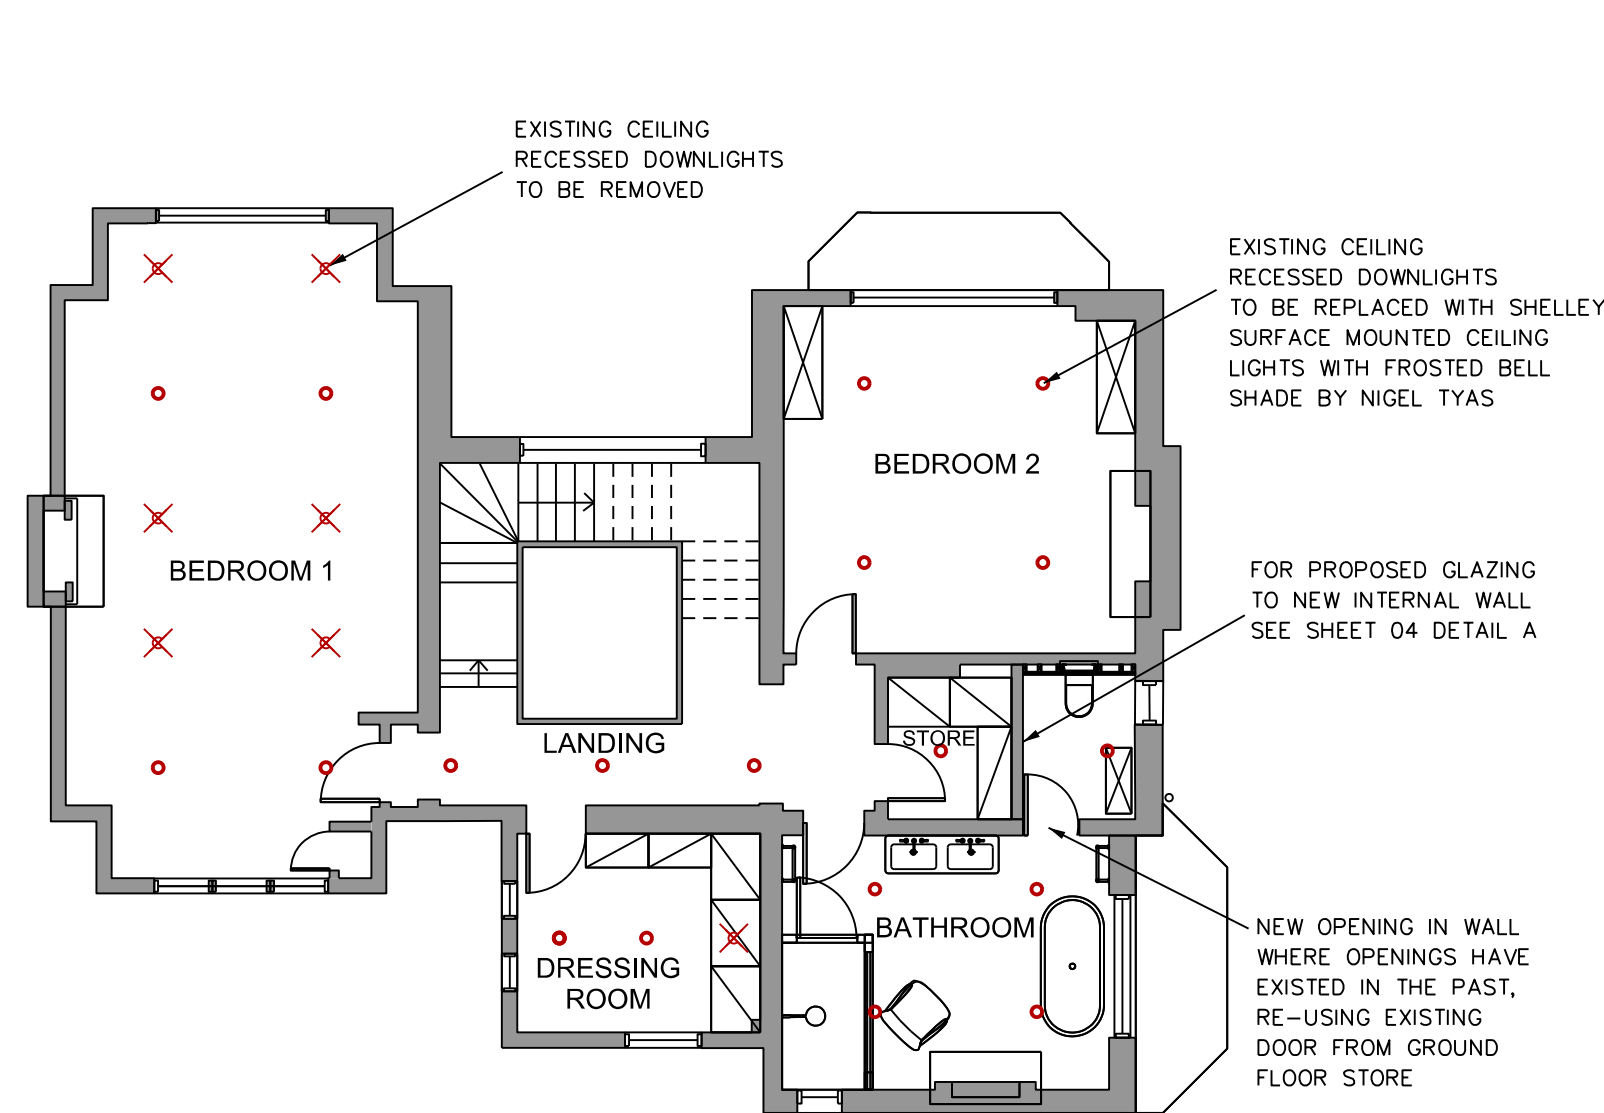


FIRST FLOOR PROPOSED
1:100

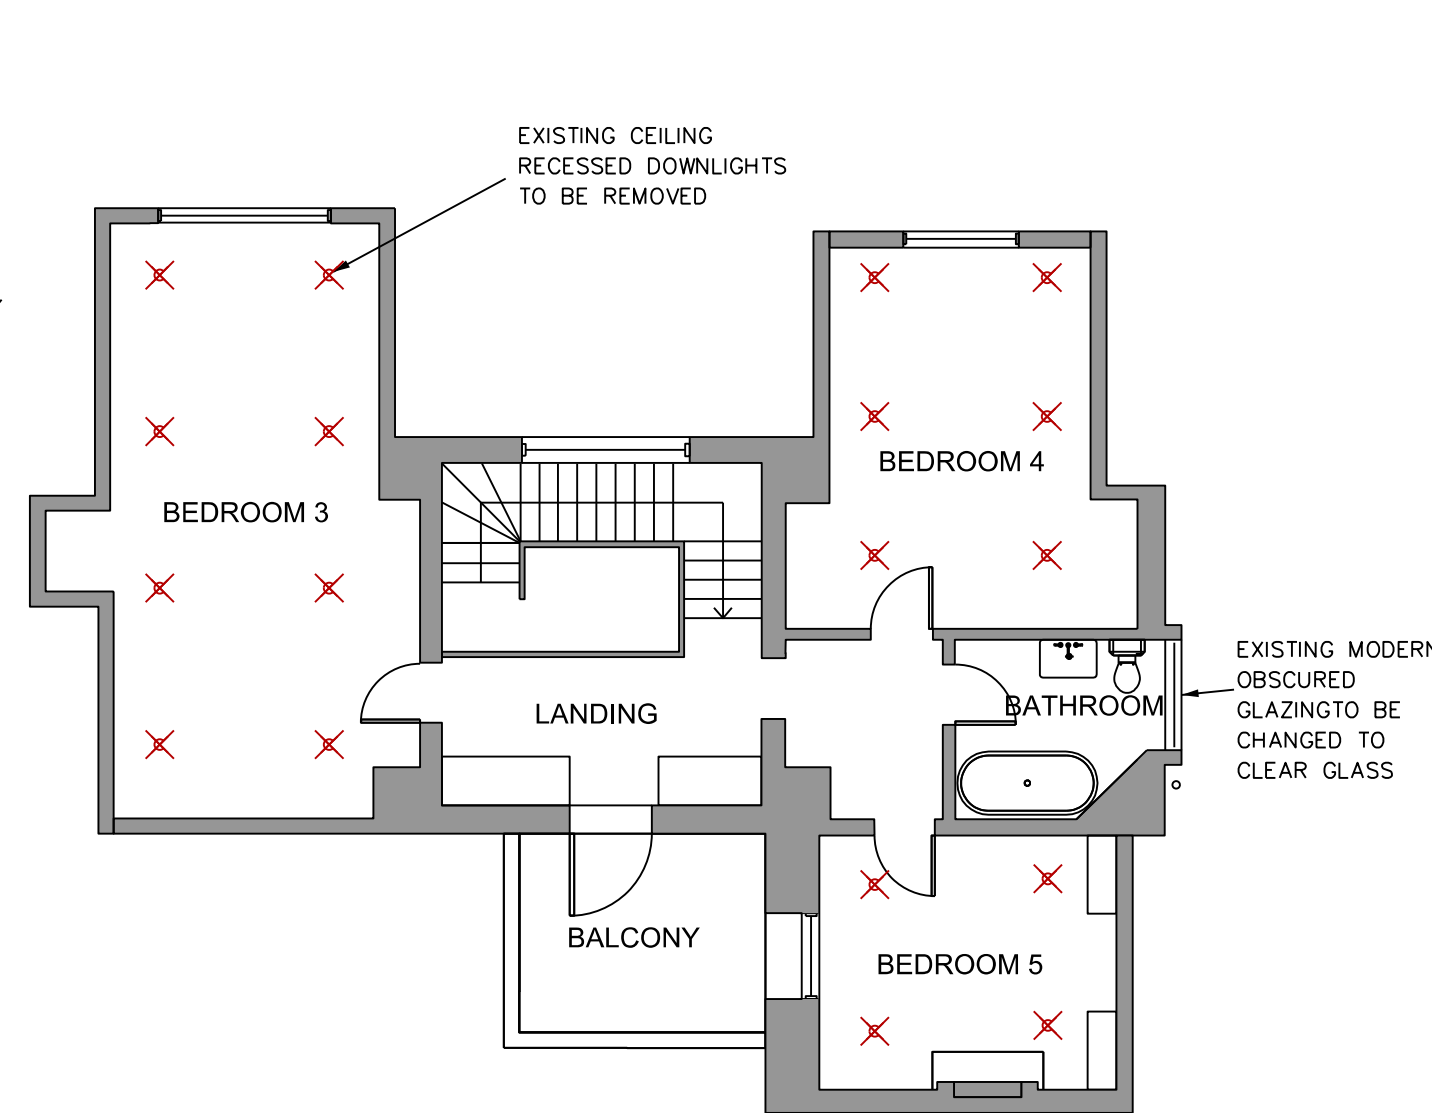

SECOND FLOOR
1:100



LOCATION PLAN
1:1250

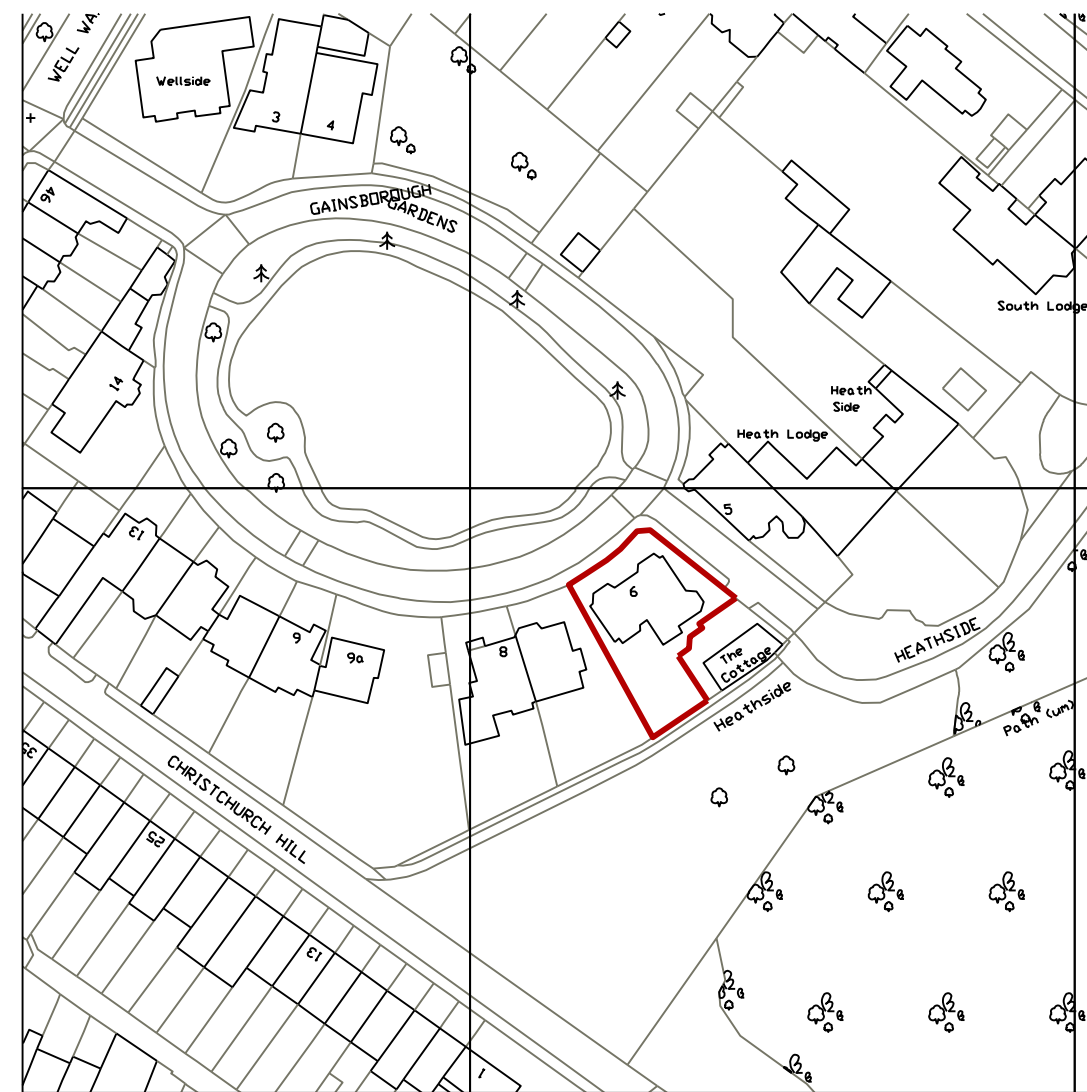

BLOCK PLAN
1:250



KIRKHAM SHEIDOW ARCHITECTS

38 SWAN STREET BOXFORD SUBBURY
SUFFOLK CO10 5NZ
TEL 01787 211670
MOBILE 07976 298123
e-mail design@kirkhamsheward.co.uk

PROJECT
6 GAINSBOROUGH GARDENS
LONDON NW3 1BJ

TITLE
GENERAL REDECORATION WITH
MINOR INTERNAL ALTERATIONS
PROPOSED PLANS, ELEVATIONS,
BLOCK PLAN

SCALES 1:100, 1:250, 1:1250

DATE OCTOBER 2022

NUMBER 2216/02 F

REVISIONS
A. 29-11-22 D. 19-01-23
B. 02-12-22 E. 26-01-23
C. 02-12-22 F. 18-02-23