



1 Detail 1 - Stair Section  
Scale: 1:10

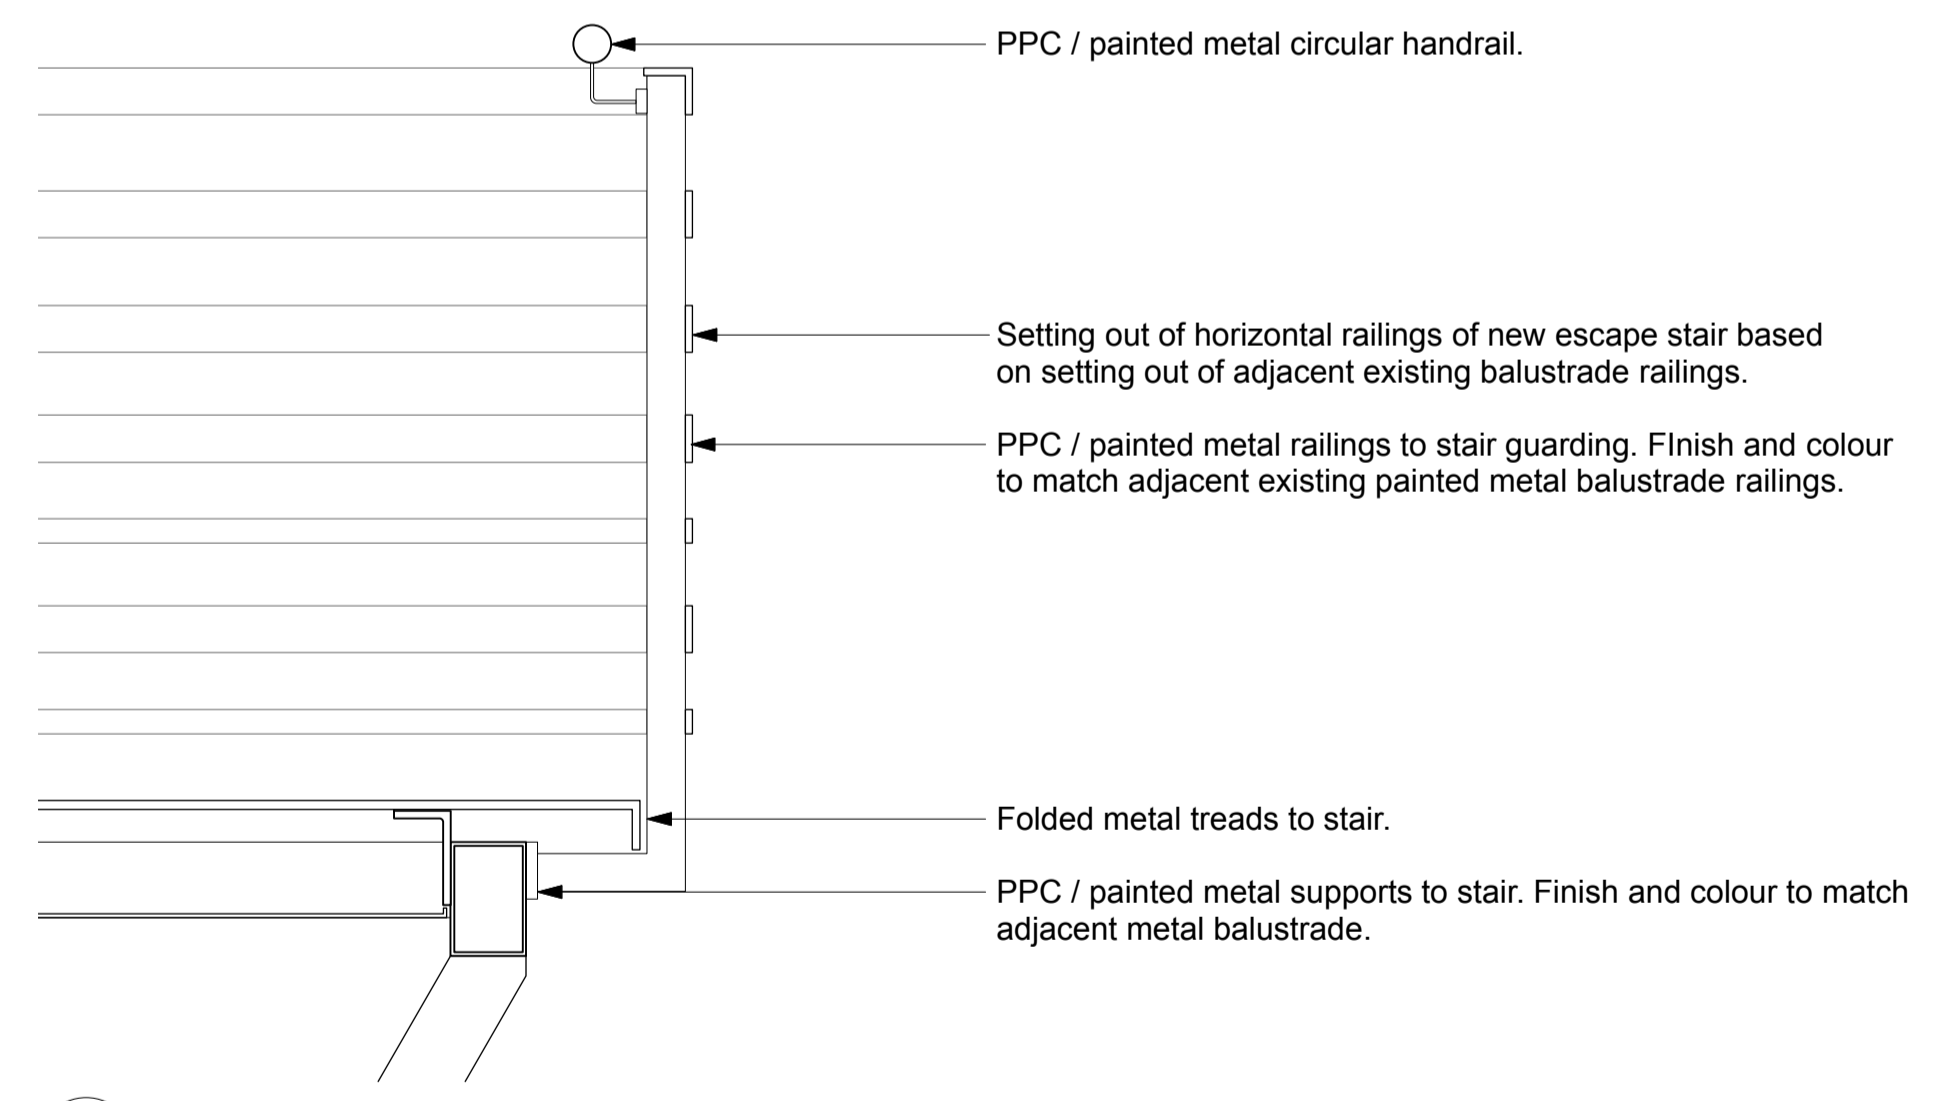

2 Detail 2 - Stair Section  
Scale: 1:10

Revision	Date	Amendment	Notes																	
A	10.02.2023	Planning Issue																		
												Client	London School of Hygiene & Tropical Medicine			 info@burwellarchitects.com www.burwellarchitects.com Unit 0.01 California Building Deals Gateway London SE13 7SB 020 8305 6010				
												Project	Phase 3 External Fire Strategy							
												Drawing	Malet Street Stair Proposed Details							
												Scale	1:10 @ A1	Drawn	TW					
												Date	January 2023							
												Project N°	951	Drawing N°	951_PL_022	Revision	A			
												<small>NO DIMENSIONS ARE TO BE SCALED FROM THIS DRAWING. THE CONTRACTOR/MANUFACTURER IS RESPONSIBLE FOR CHECKING ALL DIMENSIONS AND QUERING ANY DISCREPANCIES. THIS DRAWING IS THE PROPERTY OF BURWELL ARCHITECTS LTD. COPYRIGHT IS RESERVED BY THEM AND THE DRAWING IS ISSUED ON CONDITION THAT IT IS NOT COPIED, REPRODUCED, RETAINED OR DISCLOSED TO ANY UNAUTHORISED PERSON, EITHER WHOLLY OR IN PART, WITHOUT WRITTEN CONSENT.</small>								