


1 Detail 1 - Stair Section
Scale: 1:10

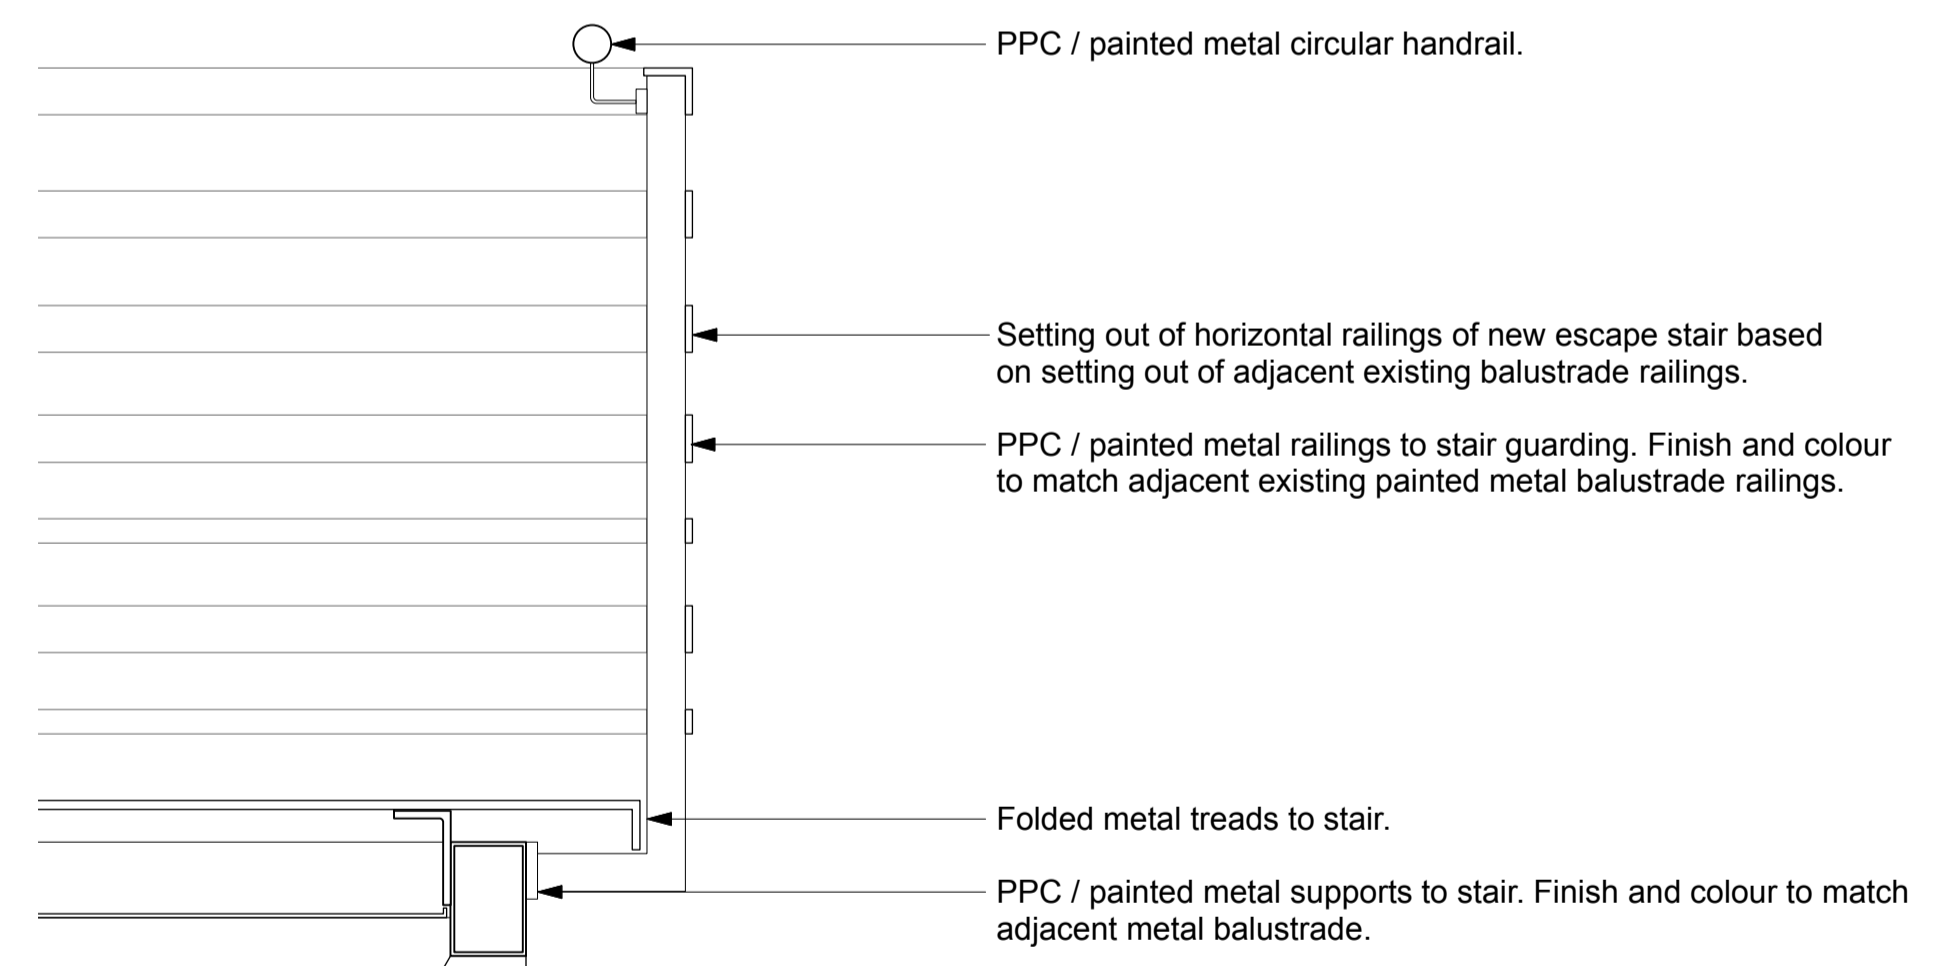

2 Detail 2 - Stair Section
Scale: 1:10

Revision	Date	Amendment	Notes																		
A	10.02.2023	Planning Issue																			
												Client	London School of Hygiene & Tropical Medicine					Burwell Architects <small>info@burwellarchitects.com www.burwellarchitects.com</small> Unit 001 California Building Deals Gateway London SE13 7SB 020 8305 6010			
												Project	Phase 3 External Fire Strategy								
												Drawing	Gower Street Stair Proposed Details								
												Scale	1:50 @ A1	Drawn	TW						
												Date	January 2023								
												Project N°	951	Drawing N°	951_PL_023		Revision	A			
<small>NO DIMENSIONS ARE TO BE SCALED FROM THIS DRAWING. THE CONTRACTOR/MANUFACTURER IS RESPONSIBLE FOR CHECKING ALL DIMENSIONS AND QUERING ANY DISCREPANCIES. THIS DRAWING IS THE PROPERTY OF BURWELL ARCHITECTS LTD. COPYRIGHT IS RESERVED BY THEM AND THE DRAWING IS ISSUED ON CONDITION THAT IT IS NOT COPIED, REPRODUCED, RETAINED OR DISCLOSED TO ANY UNAUTHORISED PERSON, EITHER WHOLLY OR IN PART, WITHOUT WRITTEN CONSENT.</small>																					