


1 Malet Street Lower Gorund Door: Existing Proposed Elevation  
Scale: 1:10@A1/ 1:20@A3

Door auto closer, final specification to be confirmed.


New painted timber door frame and heritage door, widened to meet required fire escape width. Door hung to open in direction of escape. Door design and finish to match existing.

Existing emergency door release and access control panels retained.

Existing Ground Floor  
FFL

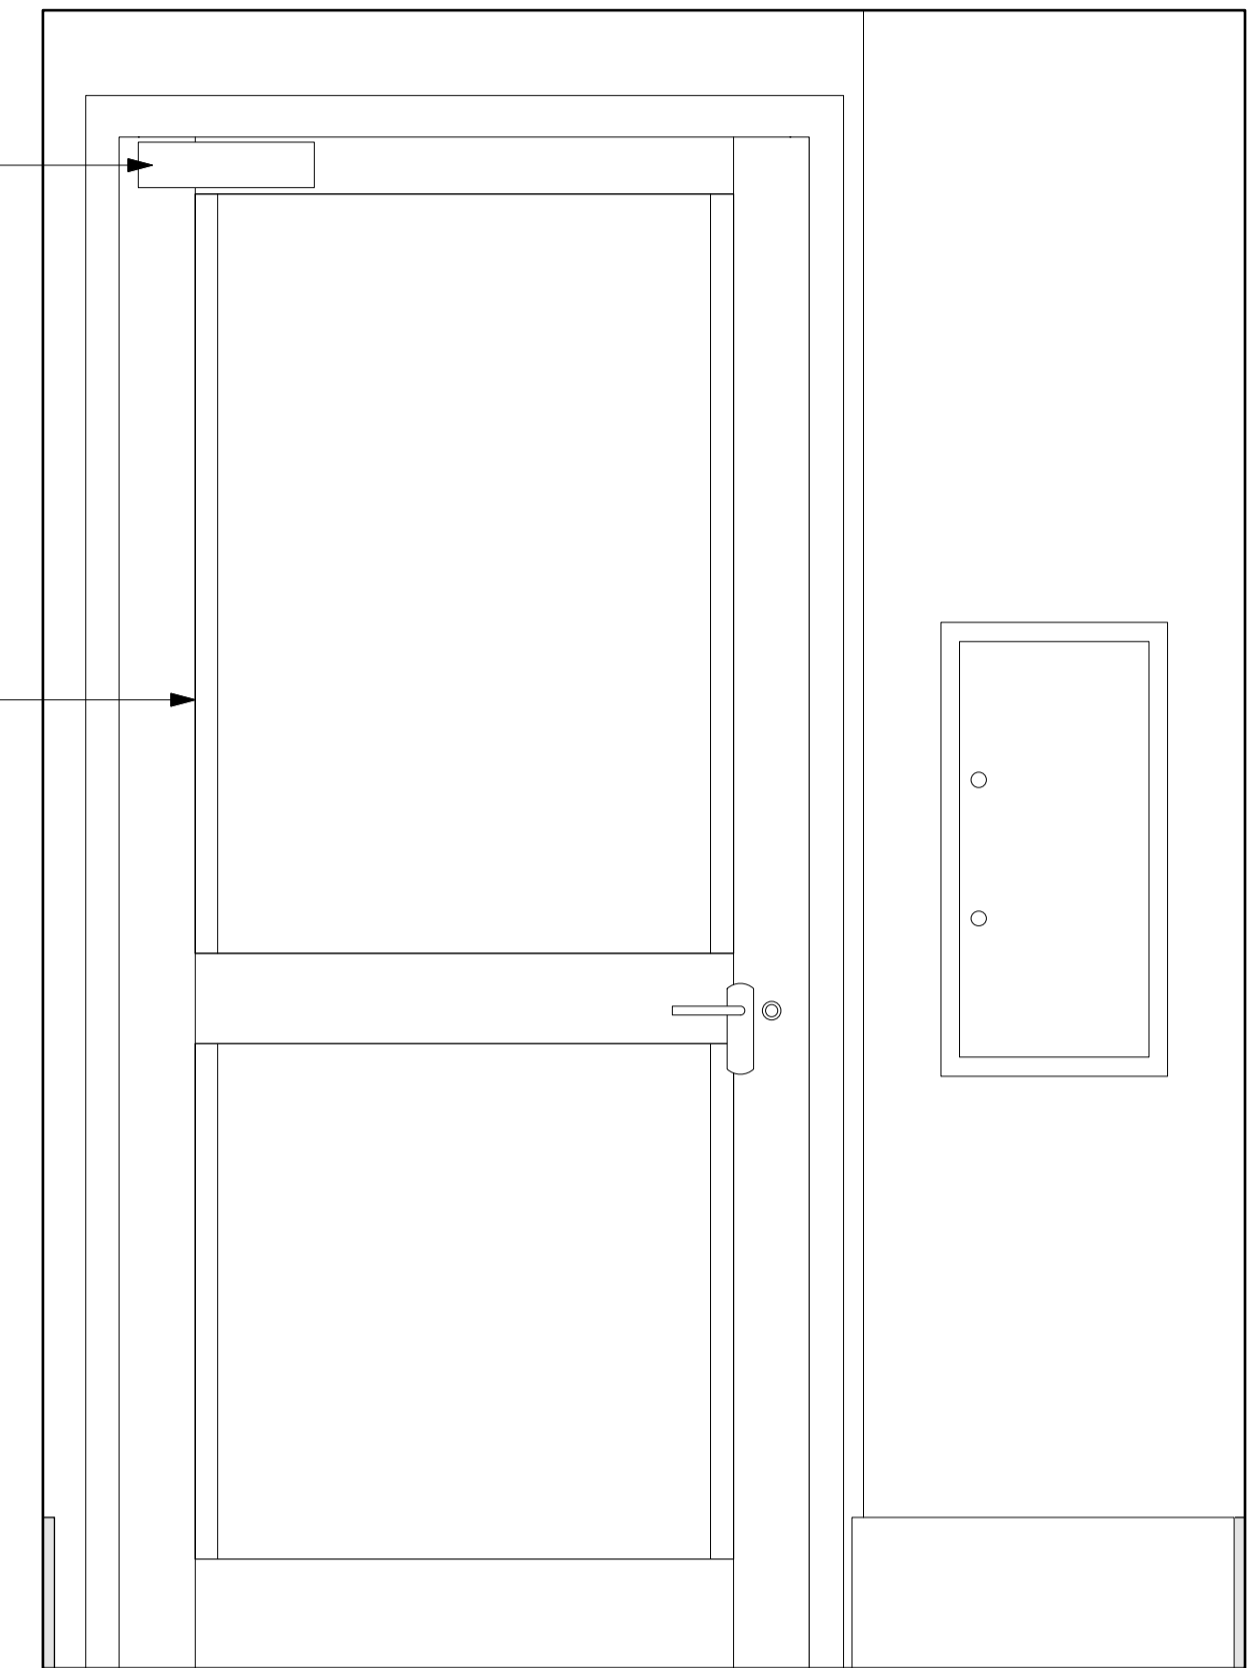

3 Malet Street Lower Gorund Door: Proposed Internal Elevation  
Scale: 1:10@A1/ 1:20@A3

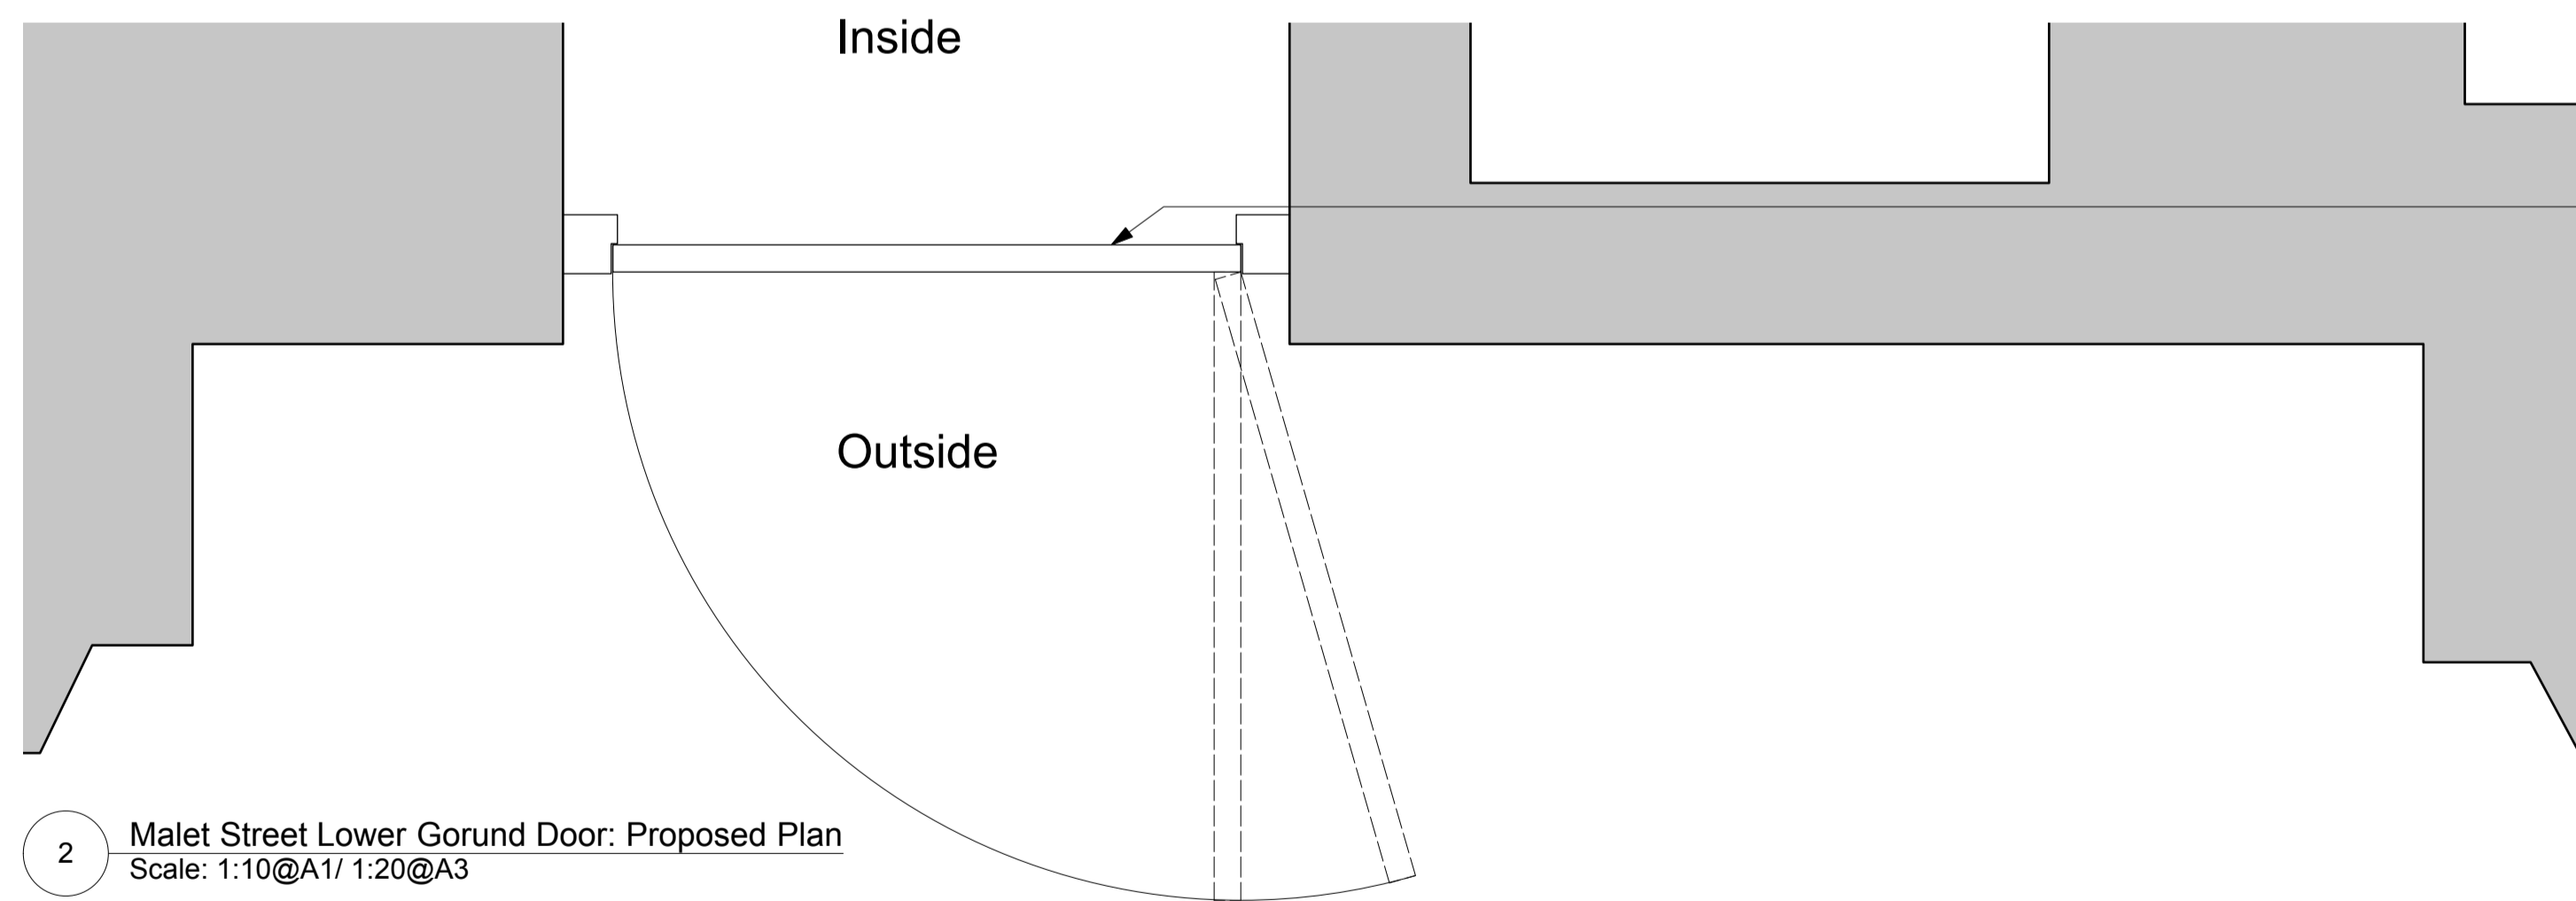

2 Malet Street Lower Gorund Door: Proposed Plan  
Scale: 1:10@A1/ 1:20@A3

New painted timber door frame and heritage door, widened to meet required fire escape width. Door hung to open in direction of escape. Door design and finish to match existing.

Revision	Date	Amendment	Notes																	
A	10.02.2023	Planning Issue																		
<p>NO DIMENSIONS ARE TO BE SCALED FROM THIS DRAWING. THE CONTRACTOR/MANUFACTURER IS RESPONSIBLE FOR CHECKING ALL DIMENSIONS AND QUERYING ANY DISCREPANCIES. THIS DRAWING IS THE PROPERTY OF BURWELL ARCHITECTS LTD. COPYRIGHT IS RESERVED BY THEM AND THE DRAWING IS ISSUED ON CONDITION THAT IT IS NOT COPIED, REPRODUCED, RETAINED OR DISCLOSED TO ANY UNAUTHORISED PERSON, EITHER WHOLLY OR IN PART, WITHOUT WRITTEN CONSENT.</p>												<p>Client London School of Hygiene &amp; Tropical Medicine Project Phase 3 External Fire Strategy Drawing Malet Street Proposed Lower Ground Floor Door</p>	<p>Scale 1:10 @ A1 Date January 2023</p>	<p>Drawn TW</p>	<p>Project N° 951 Drawing N° 951_PL_027 Revision A</p>	<p>info@burwellarchitects.com www.burwellarchitects.com</p> <p>Unit 0.01 California Building Deals Gateway London SE13 7SB 020 8305 6010</p>				

