


Existing door and frame to be carefully removed.

Existing ironmongery.

Existing emergency door release and access control panels.

Existing Ground Floor  
FFL

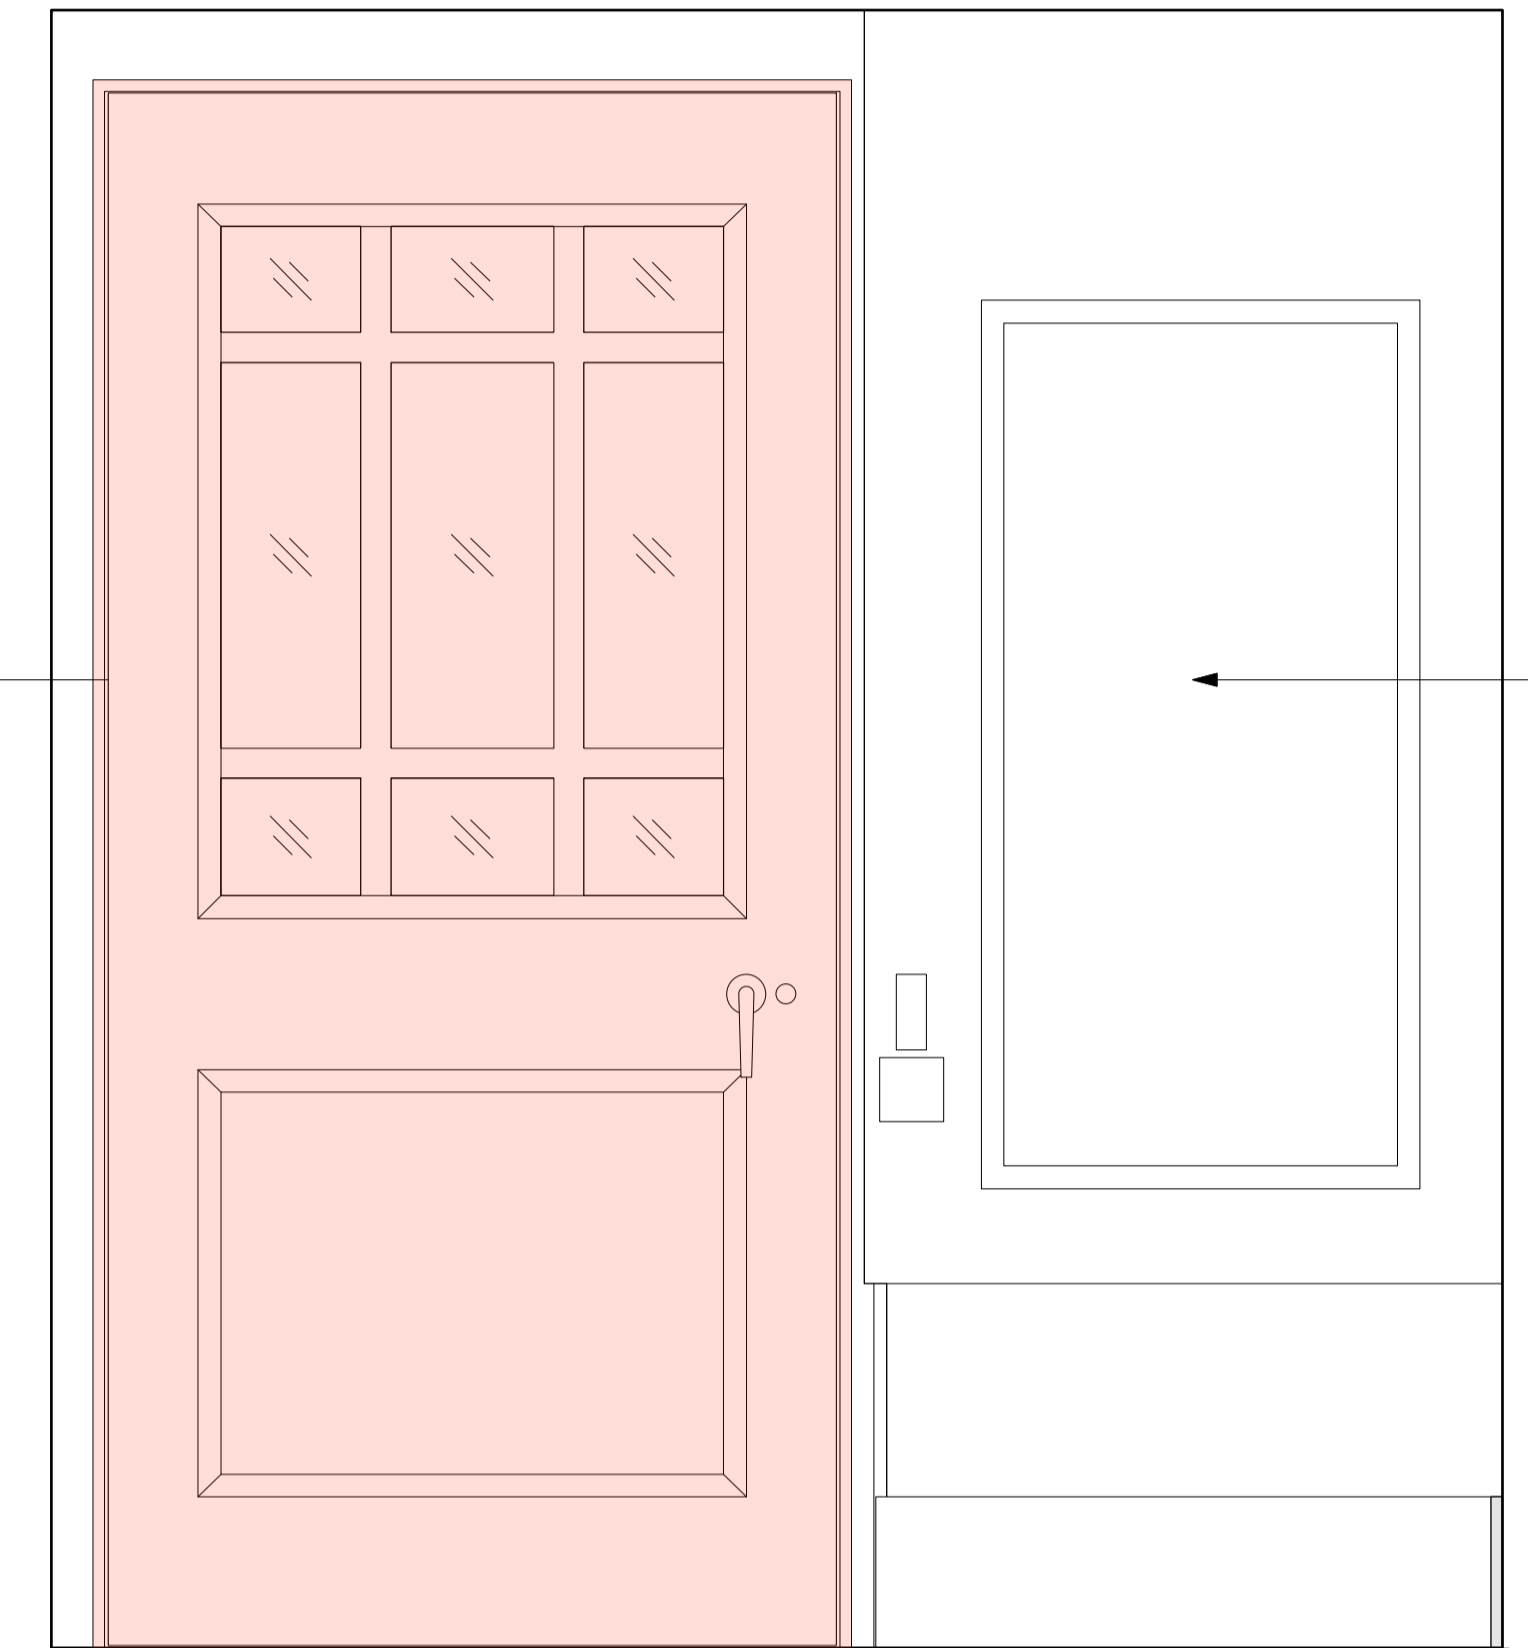


Existing services cupboard.

Existing Ground Floor  
FFL

1 Gower Street Lower Ground Door: Existing External Elevation  
Scale: 1:10@A1/ 1:20@A3

3 Gower Street Lower Ground Door: Existing Internal Elevation  
Scale: 1:10@A1/ 1:20@A3

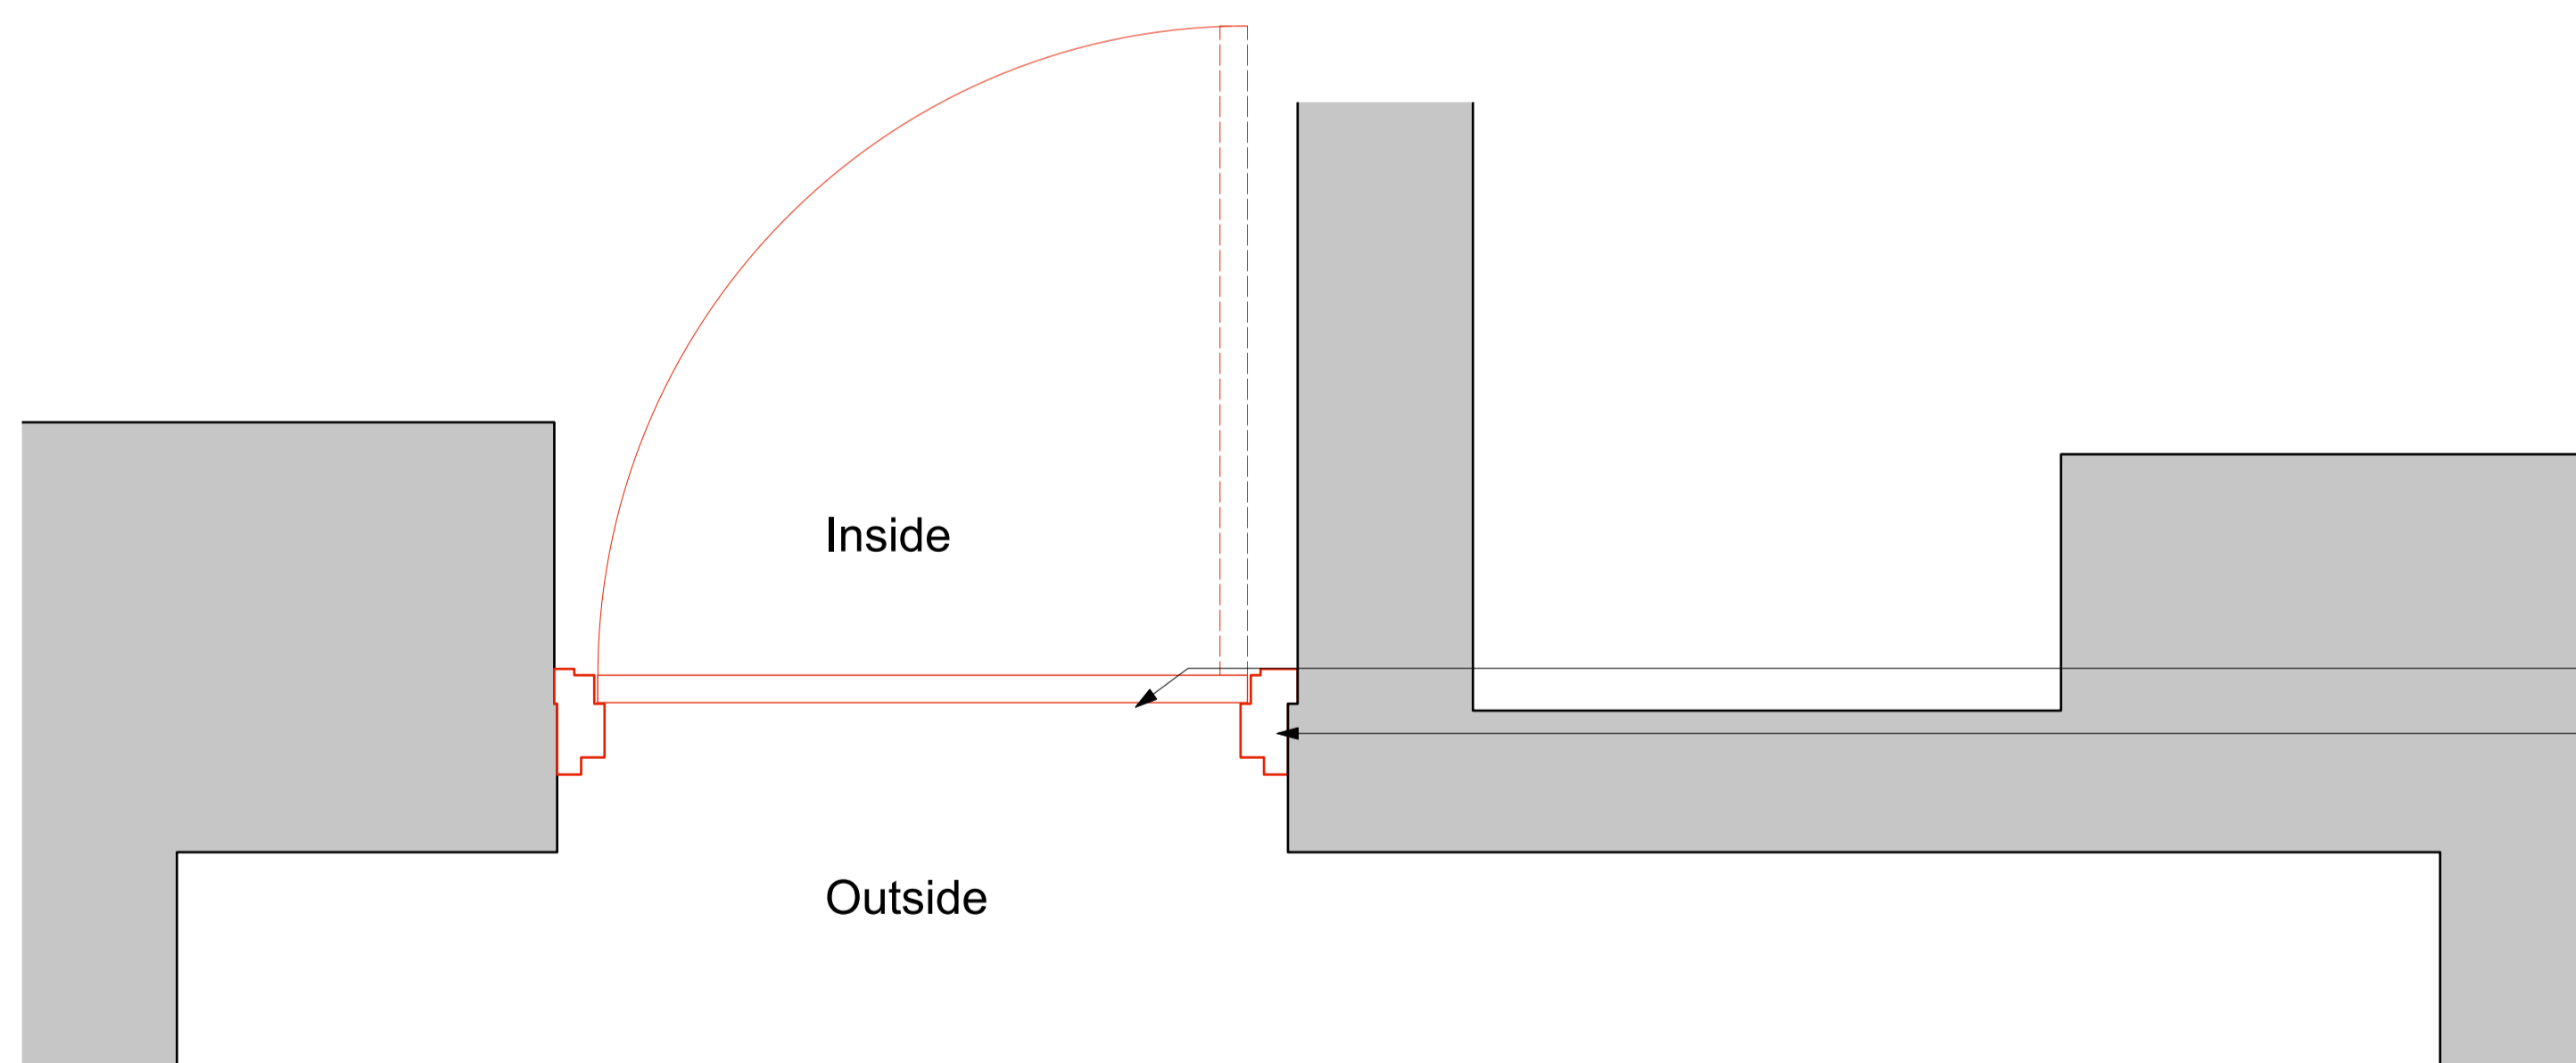


Existing door and frame carefully removed.

Existing painted timber door frame.

2 Gower Street Lower Ground Door: Existing Plan  
Scale: 1:10@A1/ 1:20@A3

Key

Existing carefully removed

Revision	Date	Amendment	Notes																				
A	10.02.2023	Planning Issue																					
												Client	London School of Hygiene & Tropical Medicine			 info@burwellarchitects.com www.burwellarchitects.com Unit 0.01 California Building Deals Gateway London SE13 7SB 020 8305 6010							
												Project	Phase 3 External Fire Strategy										
												Drawing	Gower Street Existing Lower Ground Floor Door										
												Scale	1:10 @ A1	Drawn	TW								
												Date	January 2023										
												Project N°	951		Drawing N°	951_PL_028		Revision	A				

NO DIMENSIONS ARE TO BE SCALED FROM THIS DRAWING. THE CONTRACTOR/MANUFACTURER IS RESPONSIBLE FOR CHECKING ALL DIMENSIONS AND QUERYING ANY DISCREPANCIES. THIS DRAWING IS THE PROPERTY OF BURWELL ARCHITECTS LTD. COPYRIGHT IS RESERVED BY THEM AND THE DRAWING IS ISSUED ON CONDITION THAT IT IS NOT COPIED, REPRODUCED, RETAINED OR DISCLOSED TO ANY UNAUTHORISED PERSON EITHER WHOLLY OR IN PART WITHOUT WRITTEN CONSENT.