




REVEAL TO MATCH EXISTING ON OTHER WINDOWS WITHIN THE FACADE

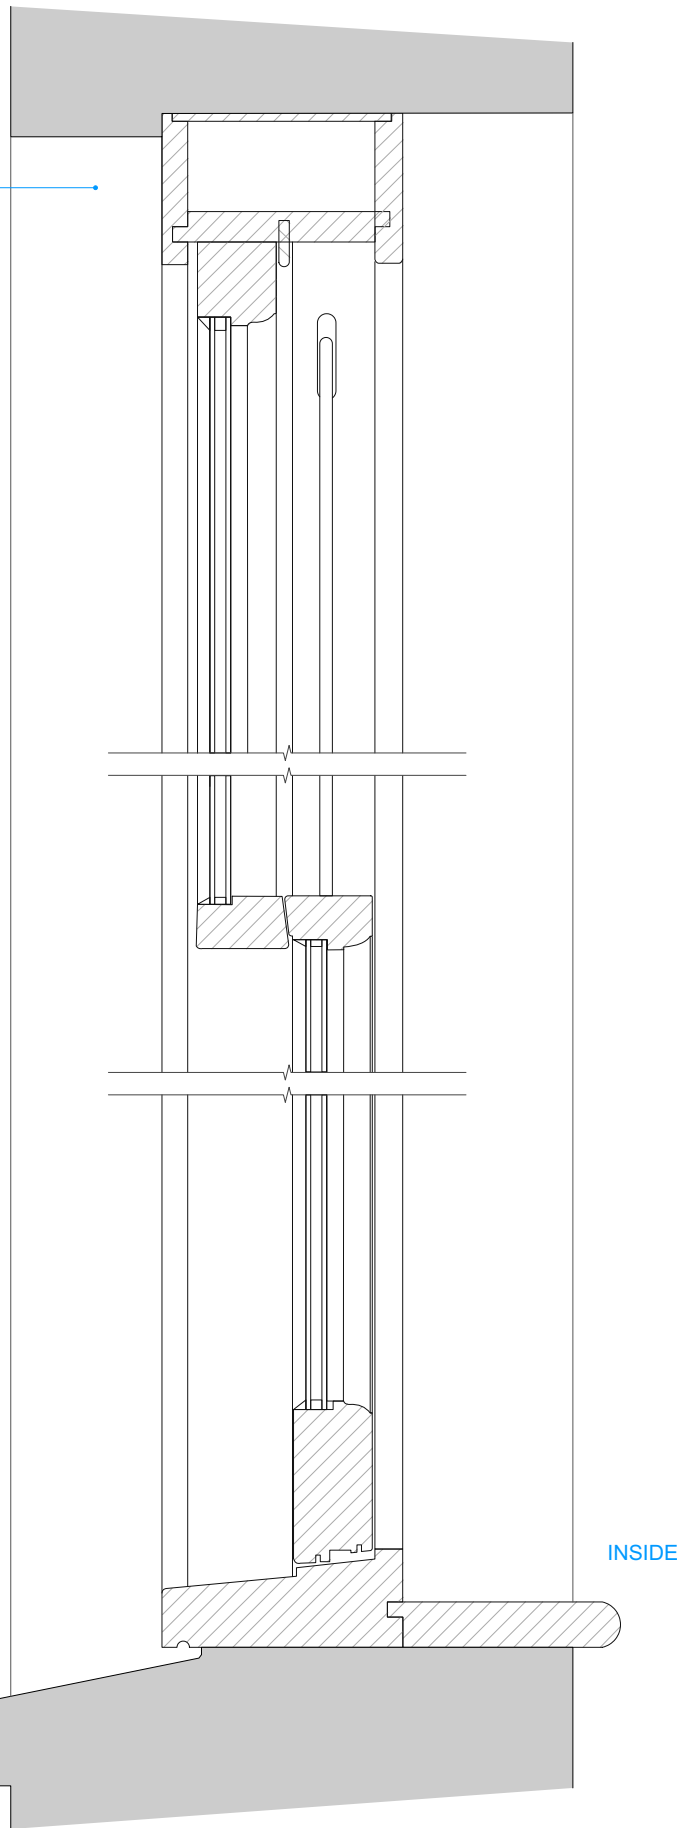

3 PP_SECTION DETAIL
Scale: 1:5

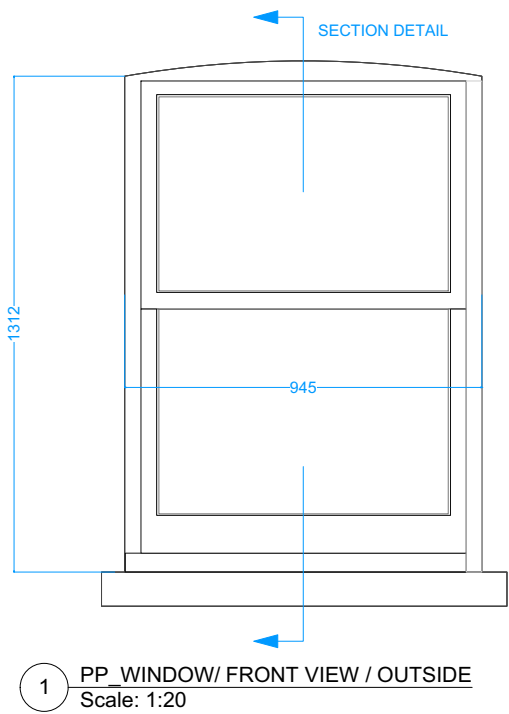

1 PP_WINDOW/ FRONT VIEW / OUTSIDE
Scale: 1:20

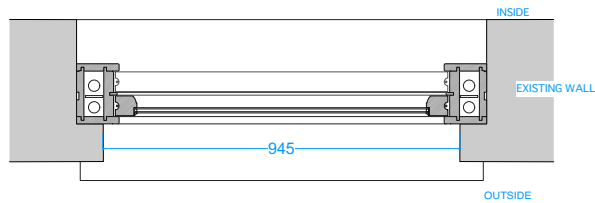

REVEAL TO MATCH EXISTING ON OTHER WINDOWS WITHIN THE FACADE

2 PP_WINDOW / PLAN
Scale: 1:20



NOTES: The drawing must not be scaled and all dimensions are to be checked on site before work is commenced.
The drawing is to be read in conjunction with all other Structural Engineers and Service Engineers drawings and written specifications.

SPECIFICATIONS:

REVISION

N	DATE	NOTES
—	—	—

PROJECT:
22A Harley Road

DRAWING N:
APP02-A-50-100

DRAWING:
PROPOSED DETAILS
DOORS & WINDOWS

- PRELIMINARY
- PLANNING APPROVAL
- CONSTRUCTION
- DESIGN INFORMATION
- TENDER
- AS BUILT

CLIENT:
PRIVATE

LOCATION: 22A Harley Road,
Nw3 3bn - London

DATE:
12.12.2022

REV:
—

SCALE:
@A3



DESIGN TEAM:



Studio 9, 17 Berkeley Street, W1J 8EA / London
DESIGNER: Marco Ferrara-Bardile
marco@rmfstudio.com
M. 0797 5644556 - O. 0207 4355008


WINDOW

REF:	DESCRIPTION:	COLOUR:
WLG-N01	PROPOSED TIMBER DOUBLE GLAZED SASH WINDOW	RAL COLOUR TO MATCH EXISTING

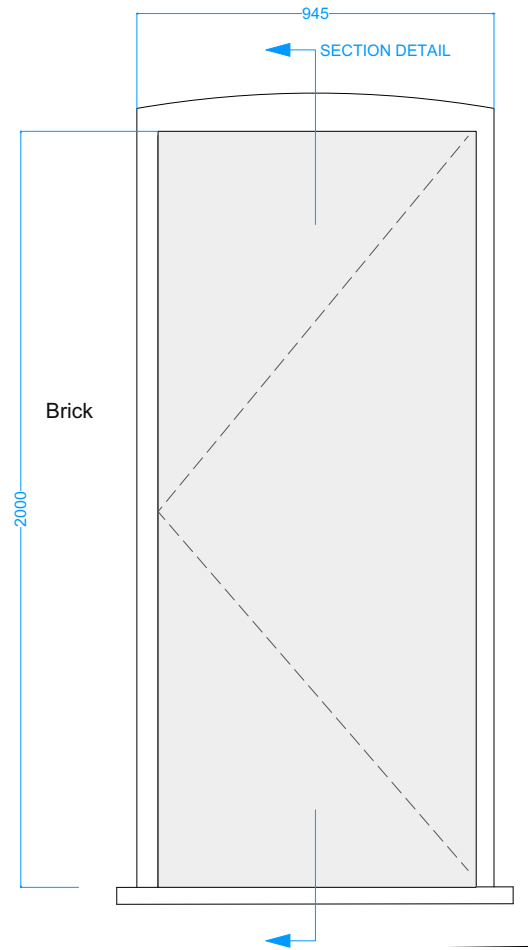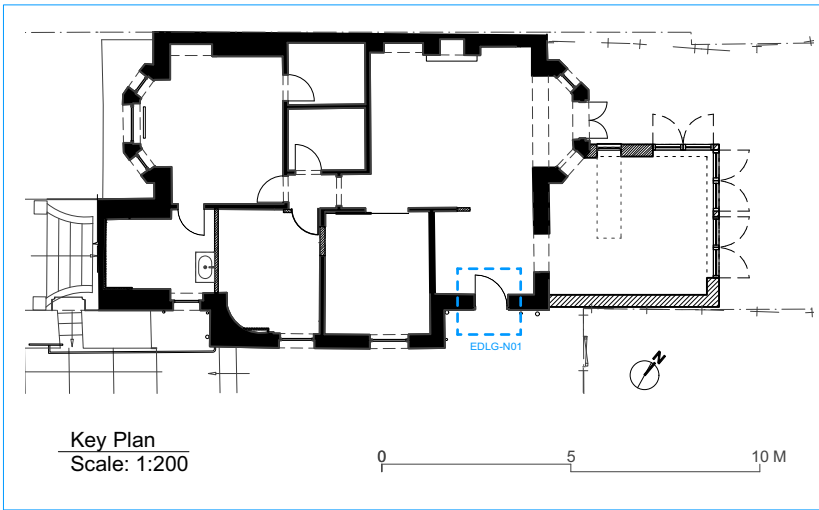


1 PP_DOOR/ FRONT VIEW / OUTSIDE
Scale: 1:20

ENTRANCE DOOR - SOLID TIMBER
DOOR AND FRAME.

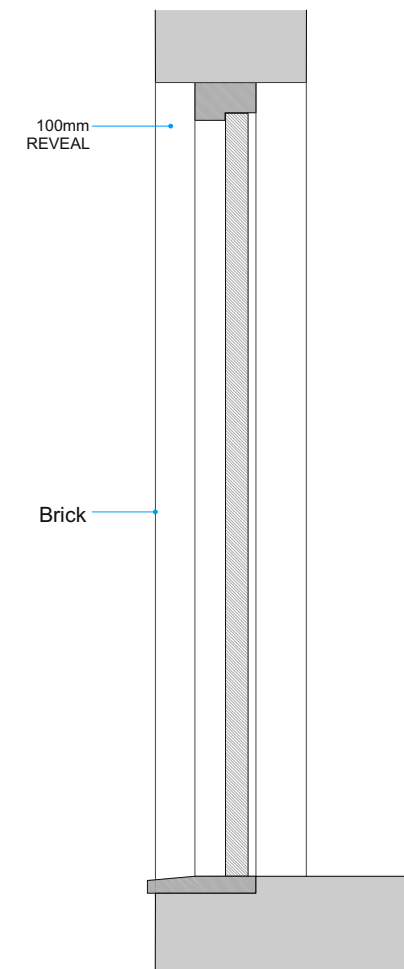

3 PP_DOOR/ SECTION DETAIL
Scale: 1:20

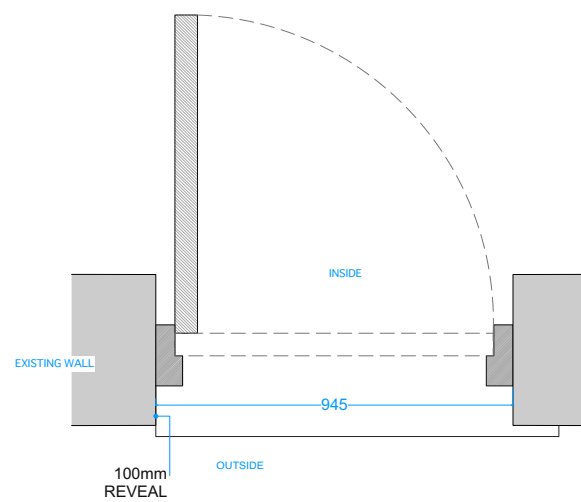

2 PP_DOOR / PLAN
Scale: 1:20

NOTES: The drawing must not be scaled and all dimensions are to be checked on site before work is commenced.
The drawing is to be read in conjunction with all other Structural Engineers and Service Engineers drawings and written specifications.

SPECIFICATIONS:

REVISION

N	DATE	NOTES
-	-	-

PROJECT:

22A Harley Road

DRAWING N:

APP02-A-50-101

DRAWING:

PROPOSED DETAILS
DOORS & WINDOWS

- PRELIMINARY
- PLANNING APPROVAL
- CONSTRUCTION
- DESIGN INFORMATION
- TENDER
- AS BUILT

CLIENT:

PRIVATE

LOCATION: 22A Harley Road,
Nw3 3bn - London

DATE:

12.12.2022

REV:

—


SCALE:

@A3

DESIGN TEAM:



Studio 9, 17 Berkeley Street, W1J 8EA / London
DESIGNER: Marco Ferrara-Bardile
marco@rmfstudio.com
M. 0797 5644556 - O. 0207 4355008

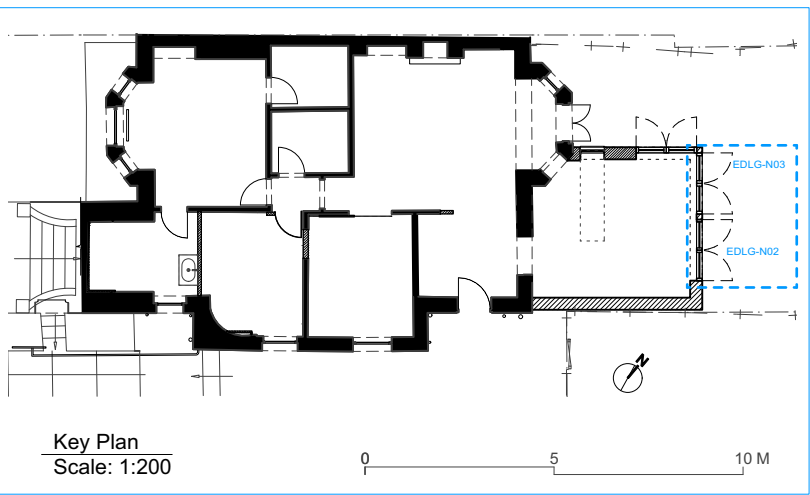


NOTES: The drawing must not be scaled and all dimensions are to be checked on site before work is commenced.
The drawing is to be read in conjunction with all other Structural Engineers and Service Engineers drawings and written specifications.

SPECIFICATIONS:

DOOR		
REF:	DESCRIPTION:	COLOUR:
EDLG-N02 EDLG-N03	NEW STEEL DOOR Outward opening	BLACK

ACHIEVE A MINIMUM U-VALUE OF 1.6W/m2k
ALL DOORS TO CONFORM TO PAS 24:2016 FOR SECURE BY DESIGN.
ALL DOORS WITH GLAZING WITHIN 1500mm OF FINISHED FLOOR LEVEL TO BE TOUGHENED AND LAMINATED GLASS.

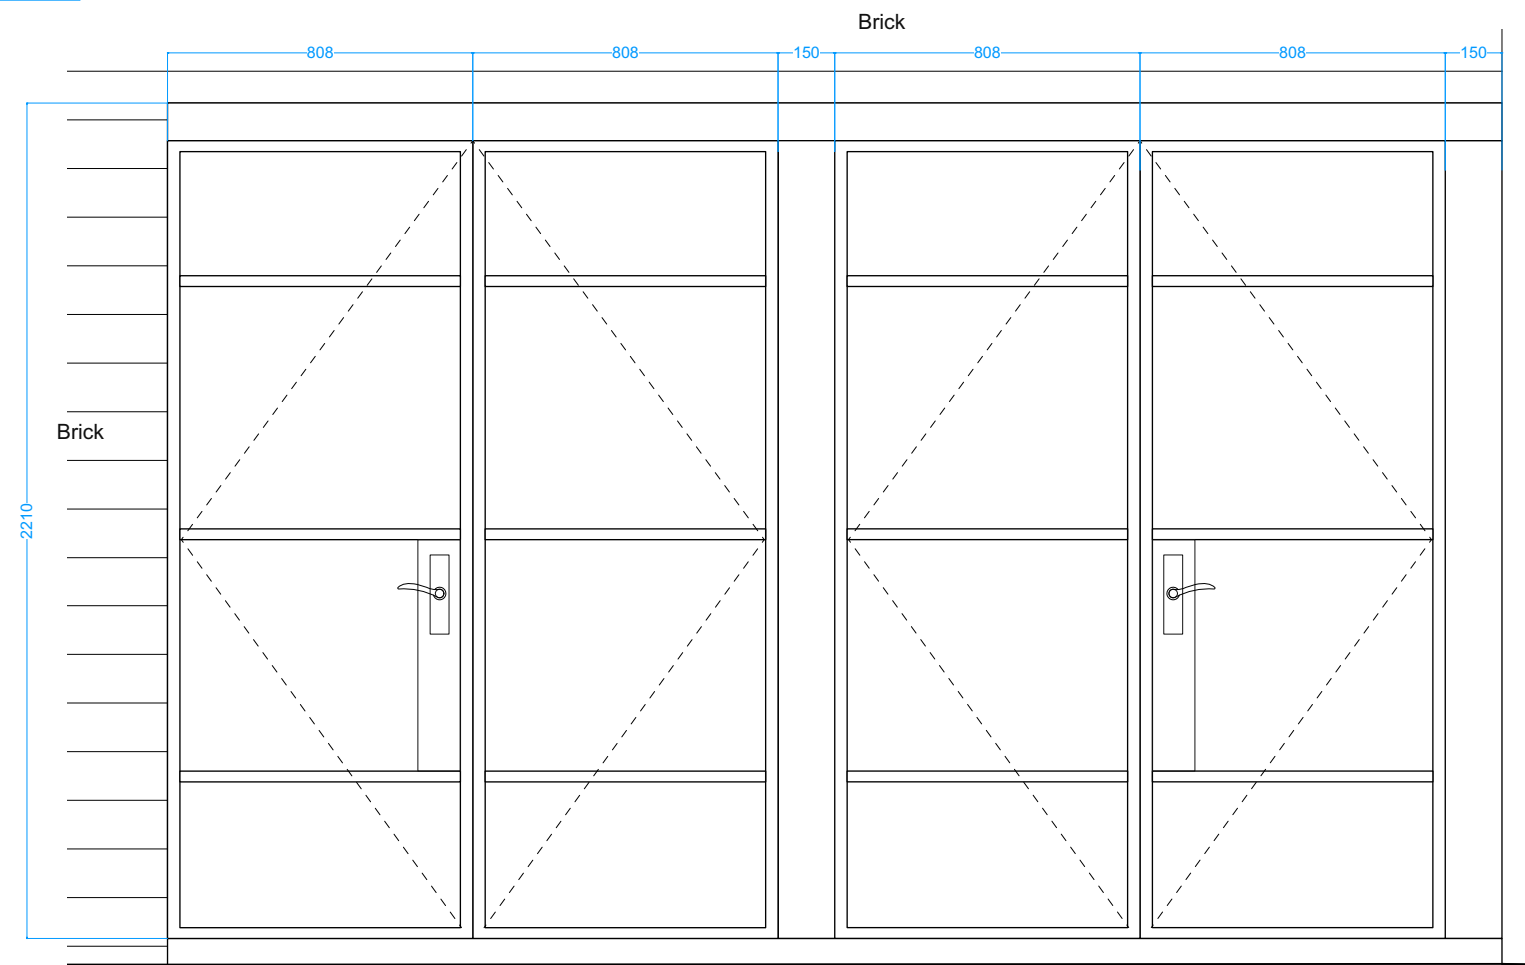

1 PP_DOOR/ FRONT VIEW / OUTSIDE
Scale: 1:20


REVISION		
N	DATE	NOTES
—	—	—

PROJECT: 22A Harley Road	DRAWING N: APP02-A-50-102
DRAWING: PROPOSED DETAILS DOORS & WINDOWS	<input type="checkbox"/> PRELIMINARY <input type="checkbox"/> PLANNING APPROVAL <input type="checkbox"/> CONSTRUCTION <input type="checkbox"/> DESIGN INFORMATION <input type="checkbox"/> TENDER <input type="checkbox"/> AS BUILT

CLIENT:
PRIVATE

LOCATION: 22A Harley Road,
Nw3 3bn - London

DATE: 12.12.2022	REV: —	SCALE: @A3
----------------------------	------------------	----------------------

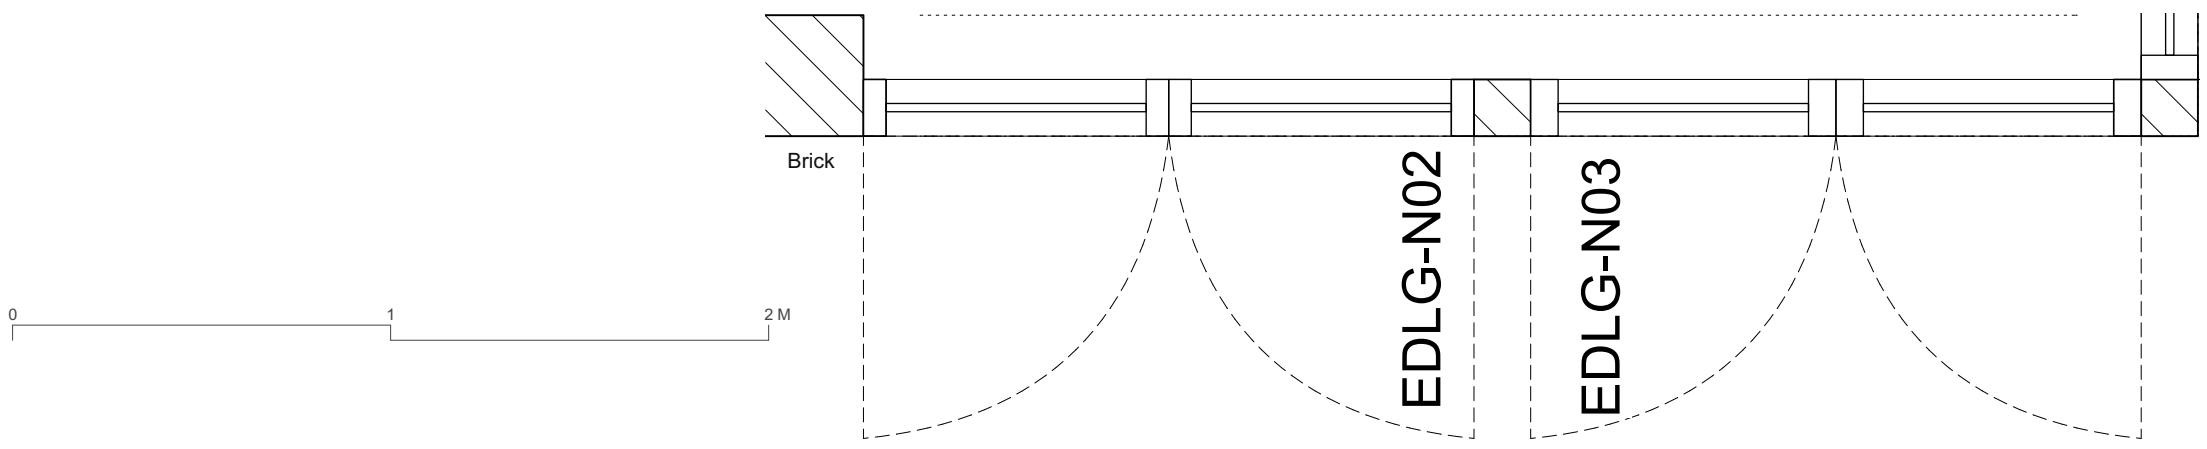


2 PP_DOOR / PLAN
Scale: 1:20

DESIGN TEAM:



Studio 9, 17 Berkeley Street, W1J 8EA / London
 DESIGNER: Marco Ferrara-Bardile
 marco@rmfstudio.com
 M. 0797 5644556 - O. 0207 4355008

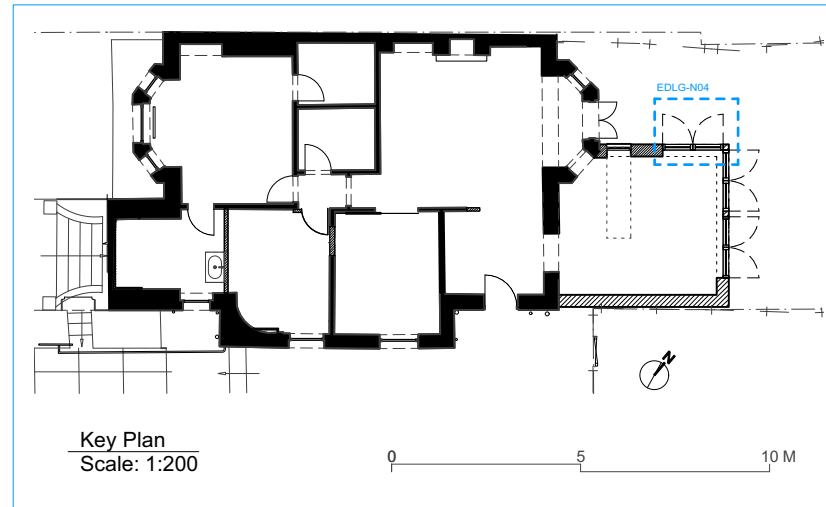

NOTES: The drawing must not be scaled and all dimensions are to be checked on site before work is commenced.
The drawing is to be read in conjunction with all other Structural Engineers and Service Engineers drawings and written specifications.

SPECIFICATIONS:

REVISION

N	DATE	NOTES
-	-	-

PROJECT:
22A Harley Road

DRAWING N:
APP02-A-50-103

DRAWING:
PROPOSED DETAILS
DOORS & WINDOWS

- PRELIMINARY
- PLANNING APPROVAL
- CONSTRUCTION
- DESIGN INFORMATION
- TENDER
- AS BUILT

CLIENT:
PRIVATE

LOCATION: 22A Harley Road,
Nw3 3bn - London

DATE:
12.12.2022


REV:
—

SCALE:
@A3


DESIGN TEAM:



Studio 9, 17 Berkeley Street, W1J 8EA / London
DESIGNER: Marco Ferrara-Bardile
marco@rmfstudio.com
M. 0797 5644556 - O. 0207 4355008

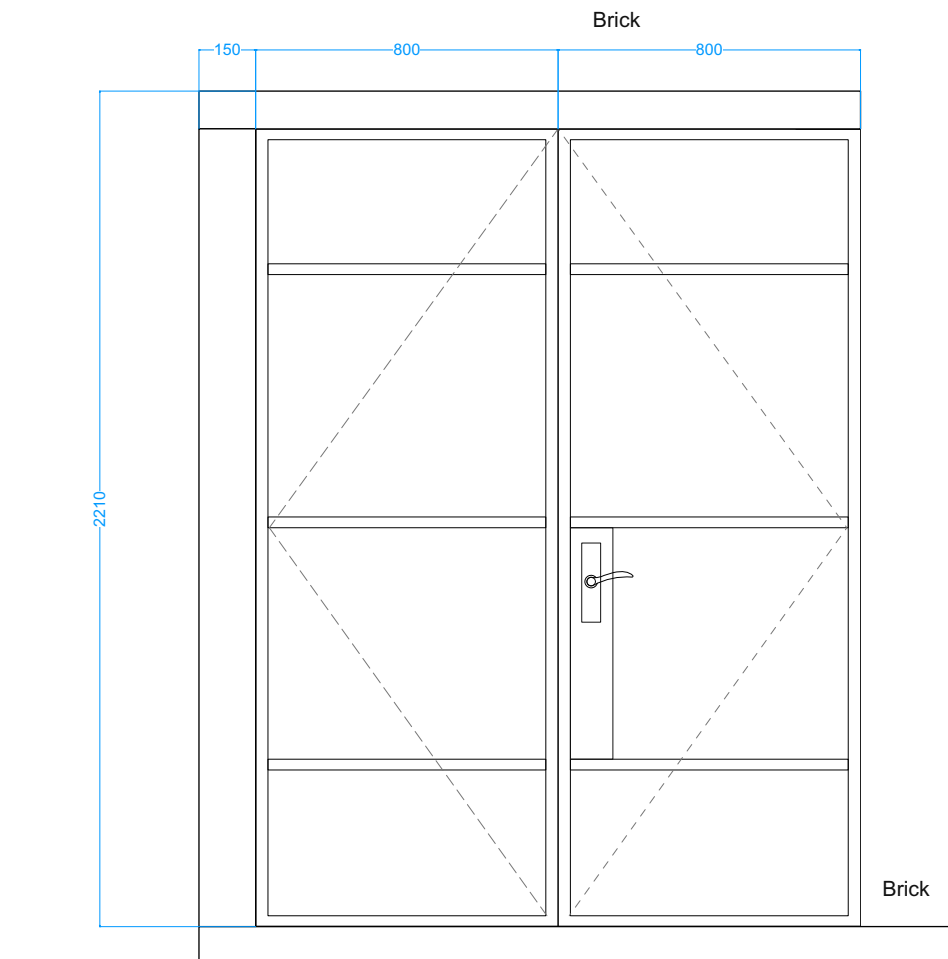

1 PP_DOOR/ FRONT VIEW / OUTSIDE
Scale: 1:20

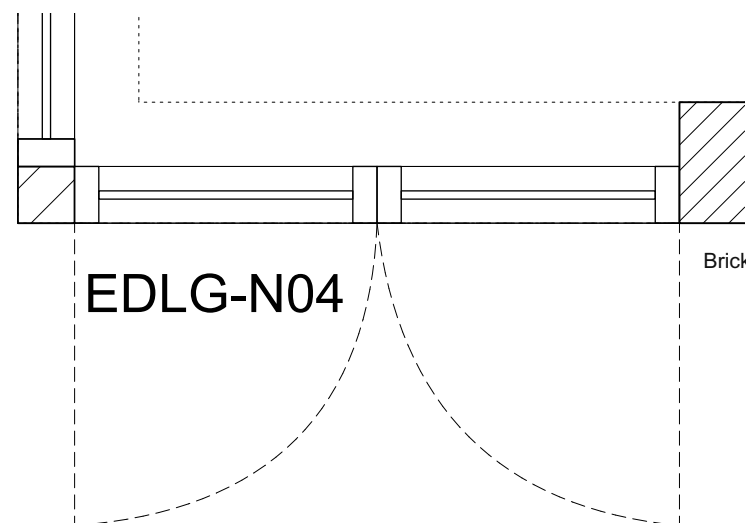

2 PP_DOOR / PLAN
Scale: 1:20

DOOR

REF:	DESCRIPTION:	COLOUR:
EDLG-N04	NEW STEEL DOOR Outward opening	BLACK

ACHIEVE A MINIMUM U-VALUE OF 1.6W/m2k

ALL DOORS TO CONFORM TO PAS 24:2016 FOR SECURE BY DESIGN.
ALL DOORS WITH GLAZING WITHIN 1500mm OF FINISHED FLOOR LEVEL TO BE TOUGHENED AND LAMINATED GLASS.

