



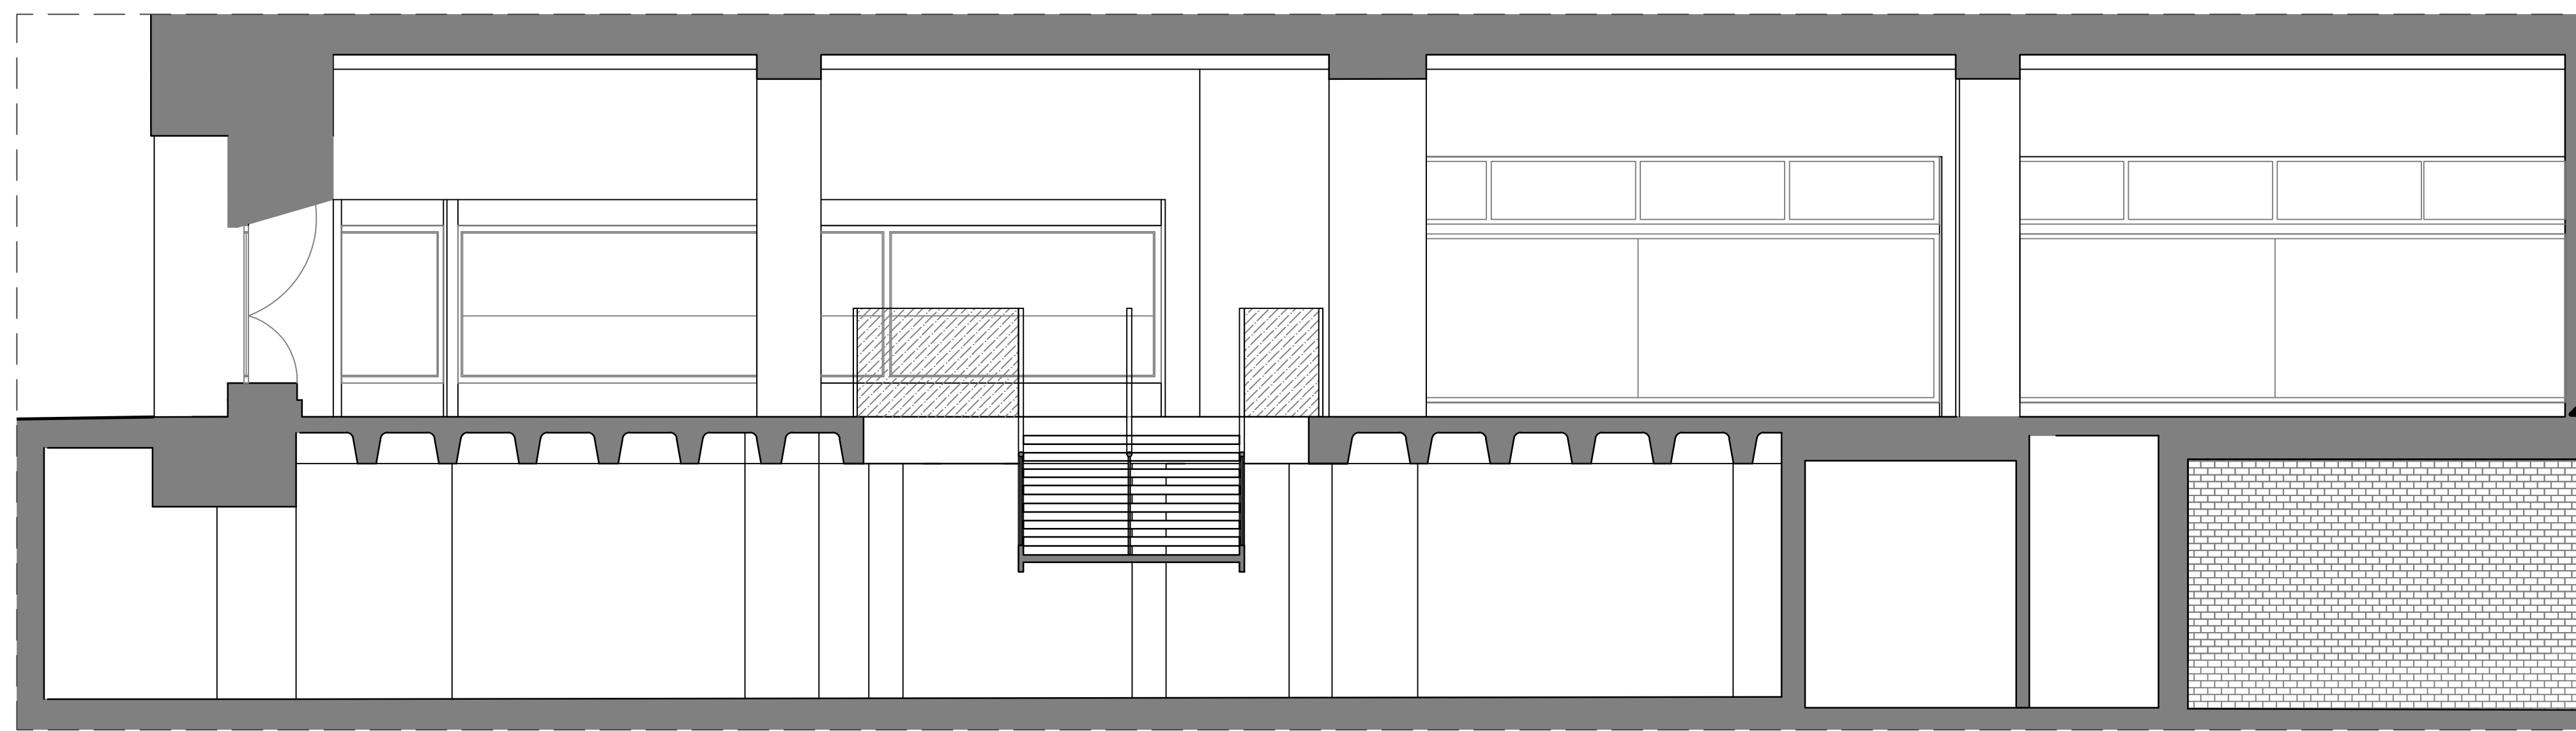

1 Section AA  
1 : 50



2 Section BB  
1 : 50

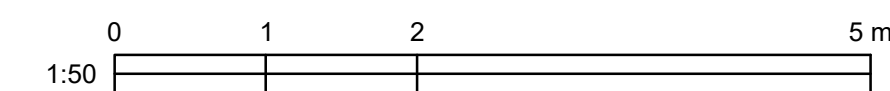

<b>KEY</b>  Site ownership boundary  Boundary to works to staircase	<b>REV</b> 01	<b>DATE</b> 23/01/2023	<b>DESCRIPTION</b> PLANNING ISSUE	<b>NOTES</b>	<b>CLIENT:</b> HEALS <b>PROJECT MANAGER &amp; QS:</b> COLLIERS <b>M.E.P ENGINEER:</b> - <b>STRUCTURAL ENGINEER:</b> - <b>FIRE ENGINEER:</b> - <b>PLANNING CONSULTANT:</b> TURLEY <b>CDM CONSULTANT:</b> - <b>APPROVED INSPECTOR:</b> -	<b>NOTE</b> 1. Do not scale from this drawing. 2. All dimensions to be checked on site by the contractor and such dimensions to be their responsibility. 3. Report all drawings errors, omissions, and discrepancies to the architect. 4. This document may be issued in an uncontrolled CAD format to enable others to use it as background information to make alterations and/or additions. In that instance the file will be accompanied by a PDF version. It is for those making such alterations and additions to ensure that they make use of current background information. WRA Ltd Accepts no liability for any such alterations or additions to the background information or arising out of changes to background information which occur prior to alterations or additions being made.	<b>LOCATION</b> THE HEAL'S BUILDING 196 TOTTENHAM COURT LONDON W1T 7LQ	<b>WHITE RED ARCHITECTS</b> 45 Charlotte Road London EC2A 3PD TEL: 020 7859 4521 whitered.co.uk <b>PROJECT NAME:</b> The Heals Building - Tenant Works - New Staircase <b>DRAWING TITLE:</b> Existing - Sections														
	<table border="1"> <tr> <td><b>DRAWN</b></td> <td><b>CHECKED</b></td> <td><b>SCALE @A1</b></td> <td><b>STATUS</b></td> </tr> <tr> <td>SE</td> <td>JJ</td> <td>1:50</td> <td>PLANNING</td> </tr> </table>		<b>DRAWN</b>	<b>CHECKED</b>	<b>SCALE @A1</b>	<b>STATUS</b>	SE	JJ	1:50	PLANNING	<table border="1"> <tr> <td><b>PROJECT NO.</b></td> <td><b>ZONE</b></td> <td><b>TYPE</b></td> <td><b>SHEET NO.</b></td> <td><b>REVISION</b></td> </tr> <tr> <td>5455</td> <td>-</td> <td>-</td> <td>PL_01_300</td> <td>01</td> </tr> </table>		<b>PROJECT NO.</b>	<b>ZONE</b>	<b>TYPE</b>	<b>SHEET NO.</b>	<b>REVISION</b>	5455	-	-	PL_01_300	01
	<b>DRAWN</b>	<b>CHECKED</b>	<b>SCALE @A1</b>	<b>STATUS</b>																		
	SE	JJ	1:50	PLANNING																		
<b>PROJECT NO.</b>	<b>ZONE</b>	<b>TYPE</b>	<b>SHEET NO.</b>	<b>REVISION</b>																		
5455	-	-	PL_01_300	01																		
<b>NOT FOR CONSTRUCTION</b>																						