


Notes  
 ALL DIMENSIONS PROVIDED ON DRAWING TO BE CHECKED PRIOR TO COMMENCING ON SITE.  
 ANY DISCREPANCY CONTAINED WITHIN THIS DRAWING IS TO BE REPORTED TO THE SURVEYOR.

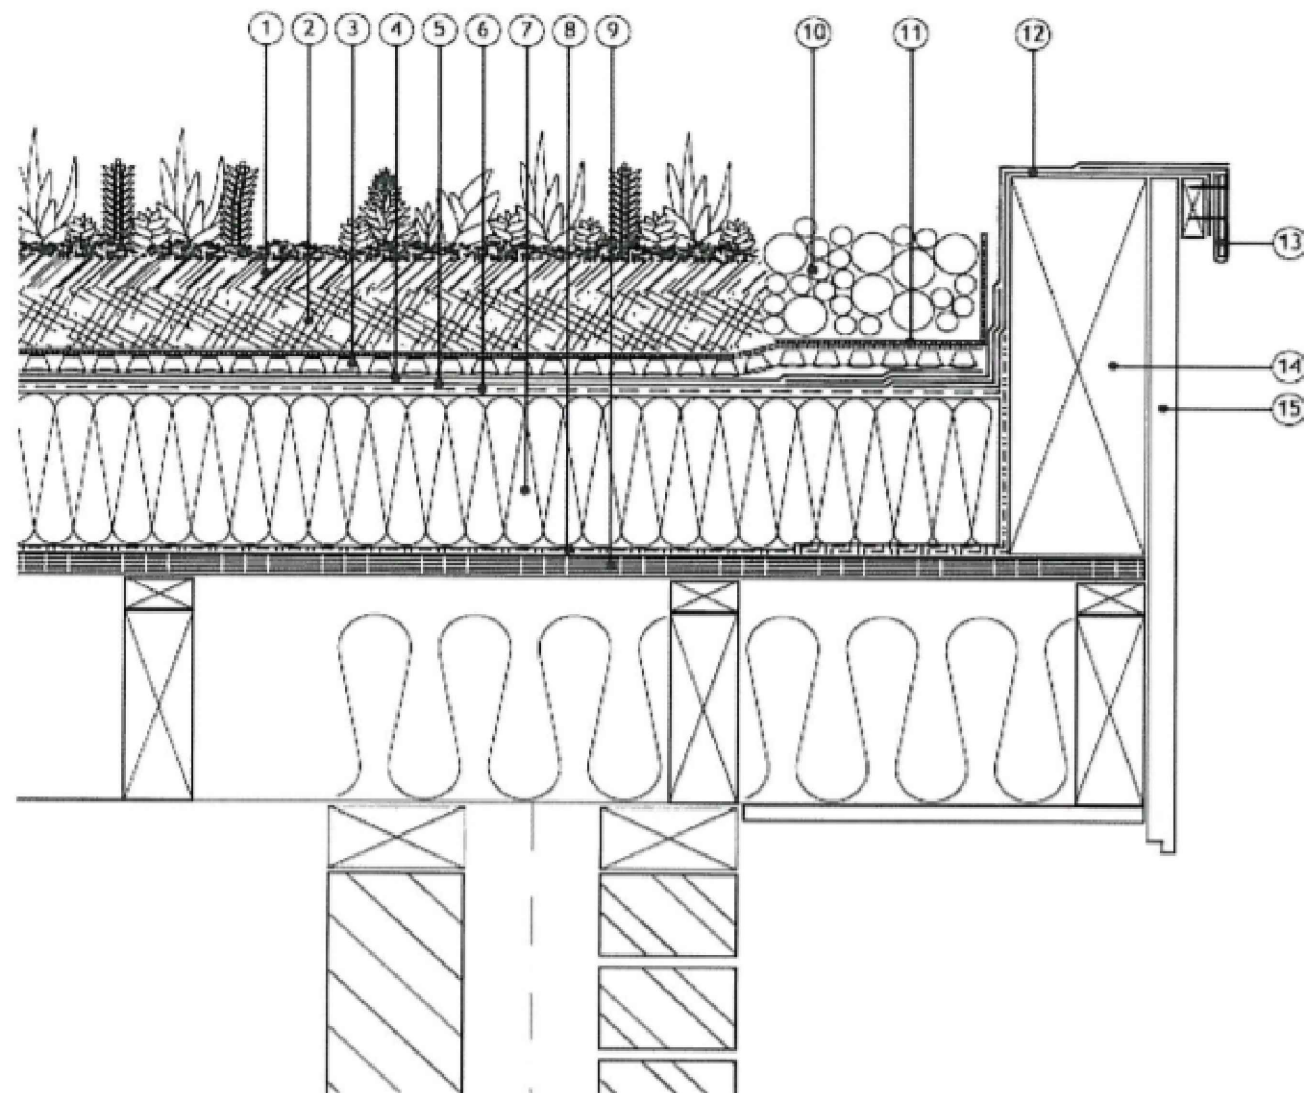

1. Esha Extensive Sedum Mat
2. Esha Extensive Sedum Substrate
3. Esha Drainage Board  
(with integral filter fleece)
4. Protection Layer  
(when required)
5. Eshaflex WS Mineral  
(Rootbar Cap Sheet)
6. Eshatherm TK40 or Eshavent  
(Partial Bond)
7. Eshatherm Insulation
8. Eshabase G ALU  
(Vapour Control Layer Torch On)
9. Roof Deck/Substrate
10. Perimeter Channel of  
Rounded Stones
11. Esha Filter Fleece at details
12. Eshaflex Plain Base Sheet  
(Torch On)
13. Weltded Drip
14. Timber Hard Edge
15. Fascia

Section through Sedum Roof

Rev	Description	Date

Revisions

<input type="checkbox"/> PRELIMINARY	<input type="checkbox"/> SURVEY
<input type="checkbox"/> SCHEME/ DESIGN	<input type="checkbox"/> TENDER ISSUE
<input type="checkbox"/> PARTY WALL	<input type="checkbox"/> CONSTRUCTION ISSUE
<input type="checkbox"/> PLANNING SUBMISSION / LBC	<input type="checkbox"/> AS BUILT

**marshall associates**  
 CHARTERED BUILDING SURVEYOR

25 Cambridge Square,  
 Redhill, Surrey RH1 6TG  
 t 01737 772263 m 07773 784688  
 e andrew@marshall-associates.com

Site: Old Brewery Mews, rear of 9/9a Hampstead High Street, London NW3 1PZ

Title: Sedum Roof Details

Client: Eggzettera Limited

Date: 23/02/23	Drawn By: AM
Dwg No: 22968/140	Revision:
Scale: 1:20 @ A3	

COPYRIGHT © THIS DRAWING MUST NOT BE REPRODUCED IN WHOLE OR PART WITHOUT OUR WRITTEN PERMISSION. THE DRAWING REMAINS THE COPYRIGHT OF MARSHALL ASSOCIATES