

openstudio architects limited  
 architecture furniture landscape  
 50 Great Portland Street  
 London W1W 7ND  
 T 020 7580 5885  
 info@openstudioarchitects.com

**REVISIONS**

Date	Revision

**ISSUED FOR PLANNING**


Note:  
 All drawings are the copyright of openstudio architects.  
 Do not scale drawings.  
 All dimensions to be checked on site. Refer any discrepancies to the architect before beginning any work. Any work undertaken without reference to the architect for confirmation is at the contractor's risk.

**WELBY UK**  
**57 BELSIZE PARK**  
**LONDON NW3 4EH**

SCALE: 1:1250@A3  
 DATE: 22/02/2023 REVISION DATE: -  
 DRAWN BY: SS CHECKED BY: JB  
 PROJECT NUMBER: BP.01

**SITE LOCATION PLAN**

DRAWING NUMBER:	REVISION:
BP_P-00	-

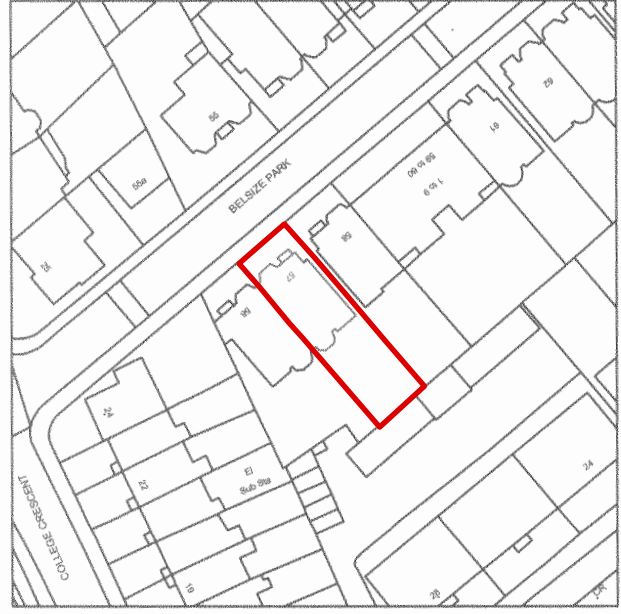

**1** LOCATION PLAN  
 1:1250