


C D E F G H

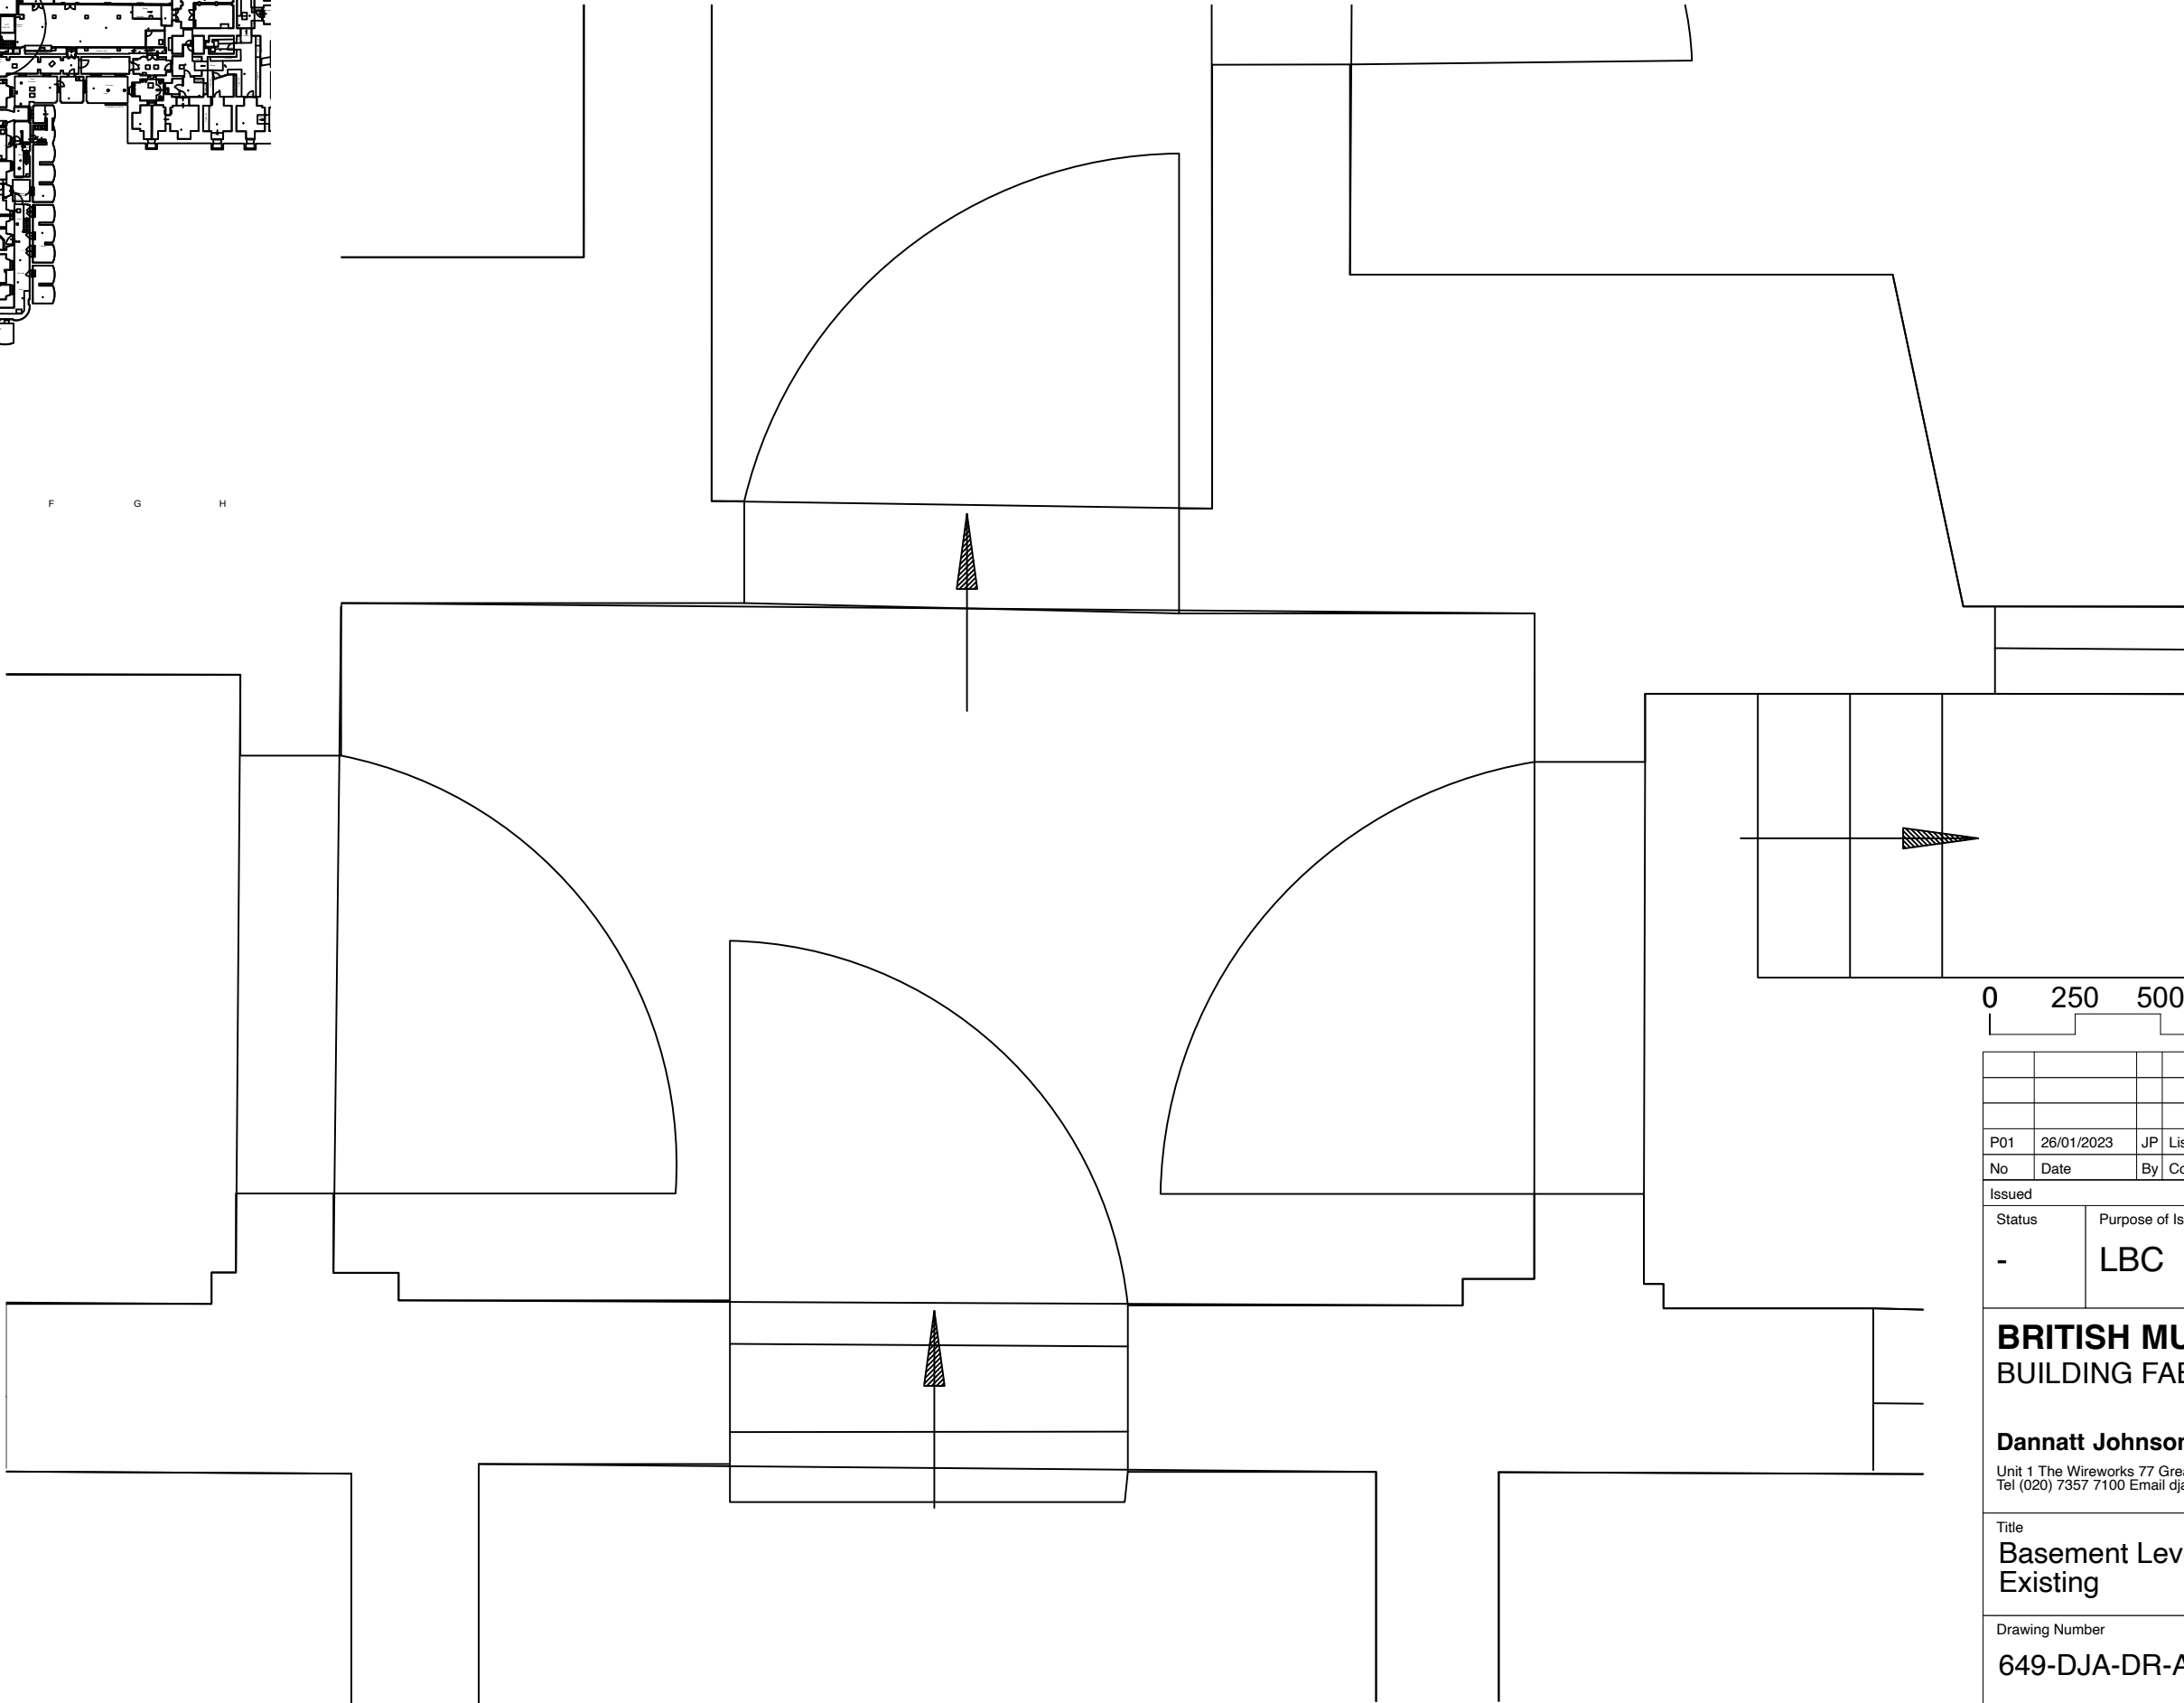

0 250 500 750 1000 mm

P01	26/01/2023	JP	Listed Building Consent
No	Date	By	Comments
Issued			
Status		Purpose of Issue	
-		LBC	
BRITISH MUSEUM BUILDING FABRIC PHASE 6			
Dannatt Johnson Architects Unit 1 The Wireworks 77 Great Suffolk Street London SE1 0BU Tel (020) 7357 7100 Email dja@djarchitects.co.uk			
Title			
Basement Level Plan Staircase 4 as Existing			
Drawing Number			Revision
649-DJA-DR-A-10104			P01
RIBA Stage	DJA Ref	Scale(s)	
4	649	1:20 @ A3	