


P Q R S T U

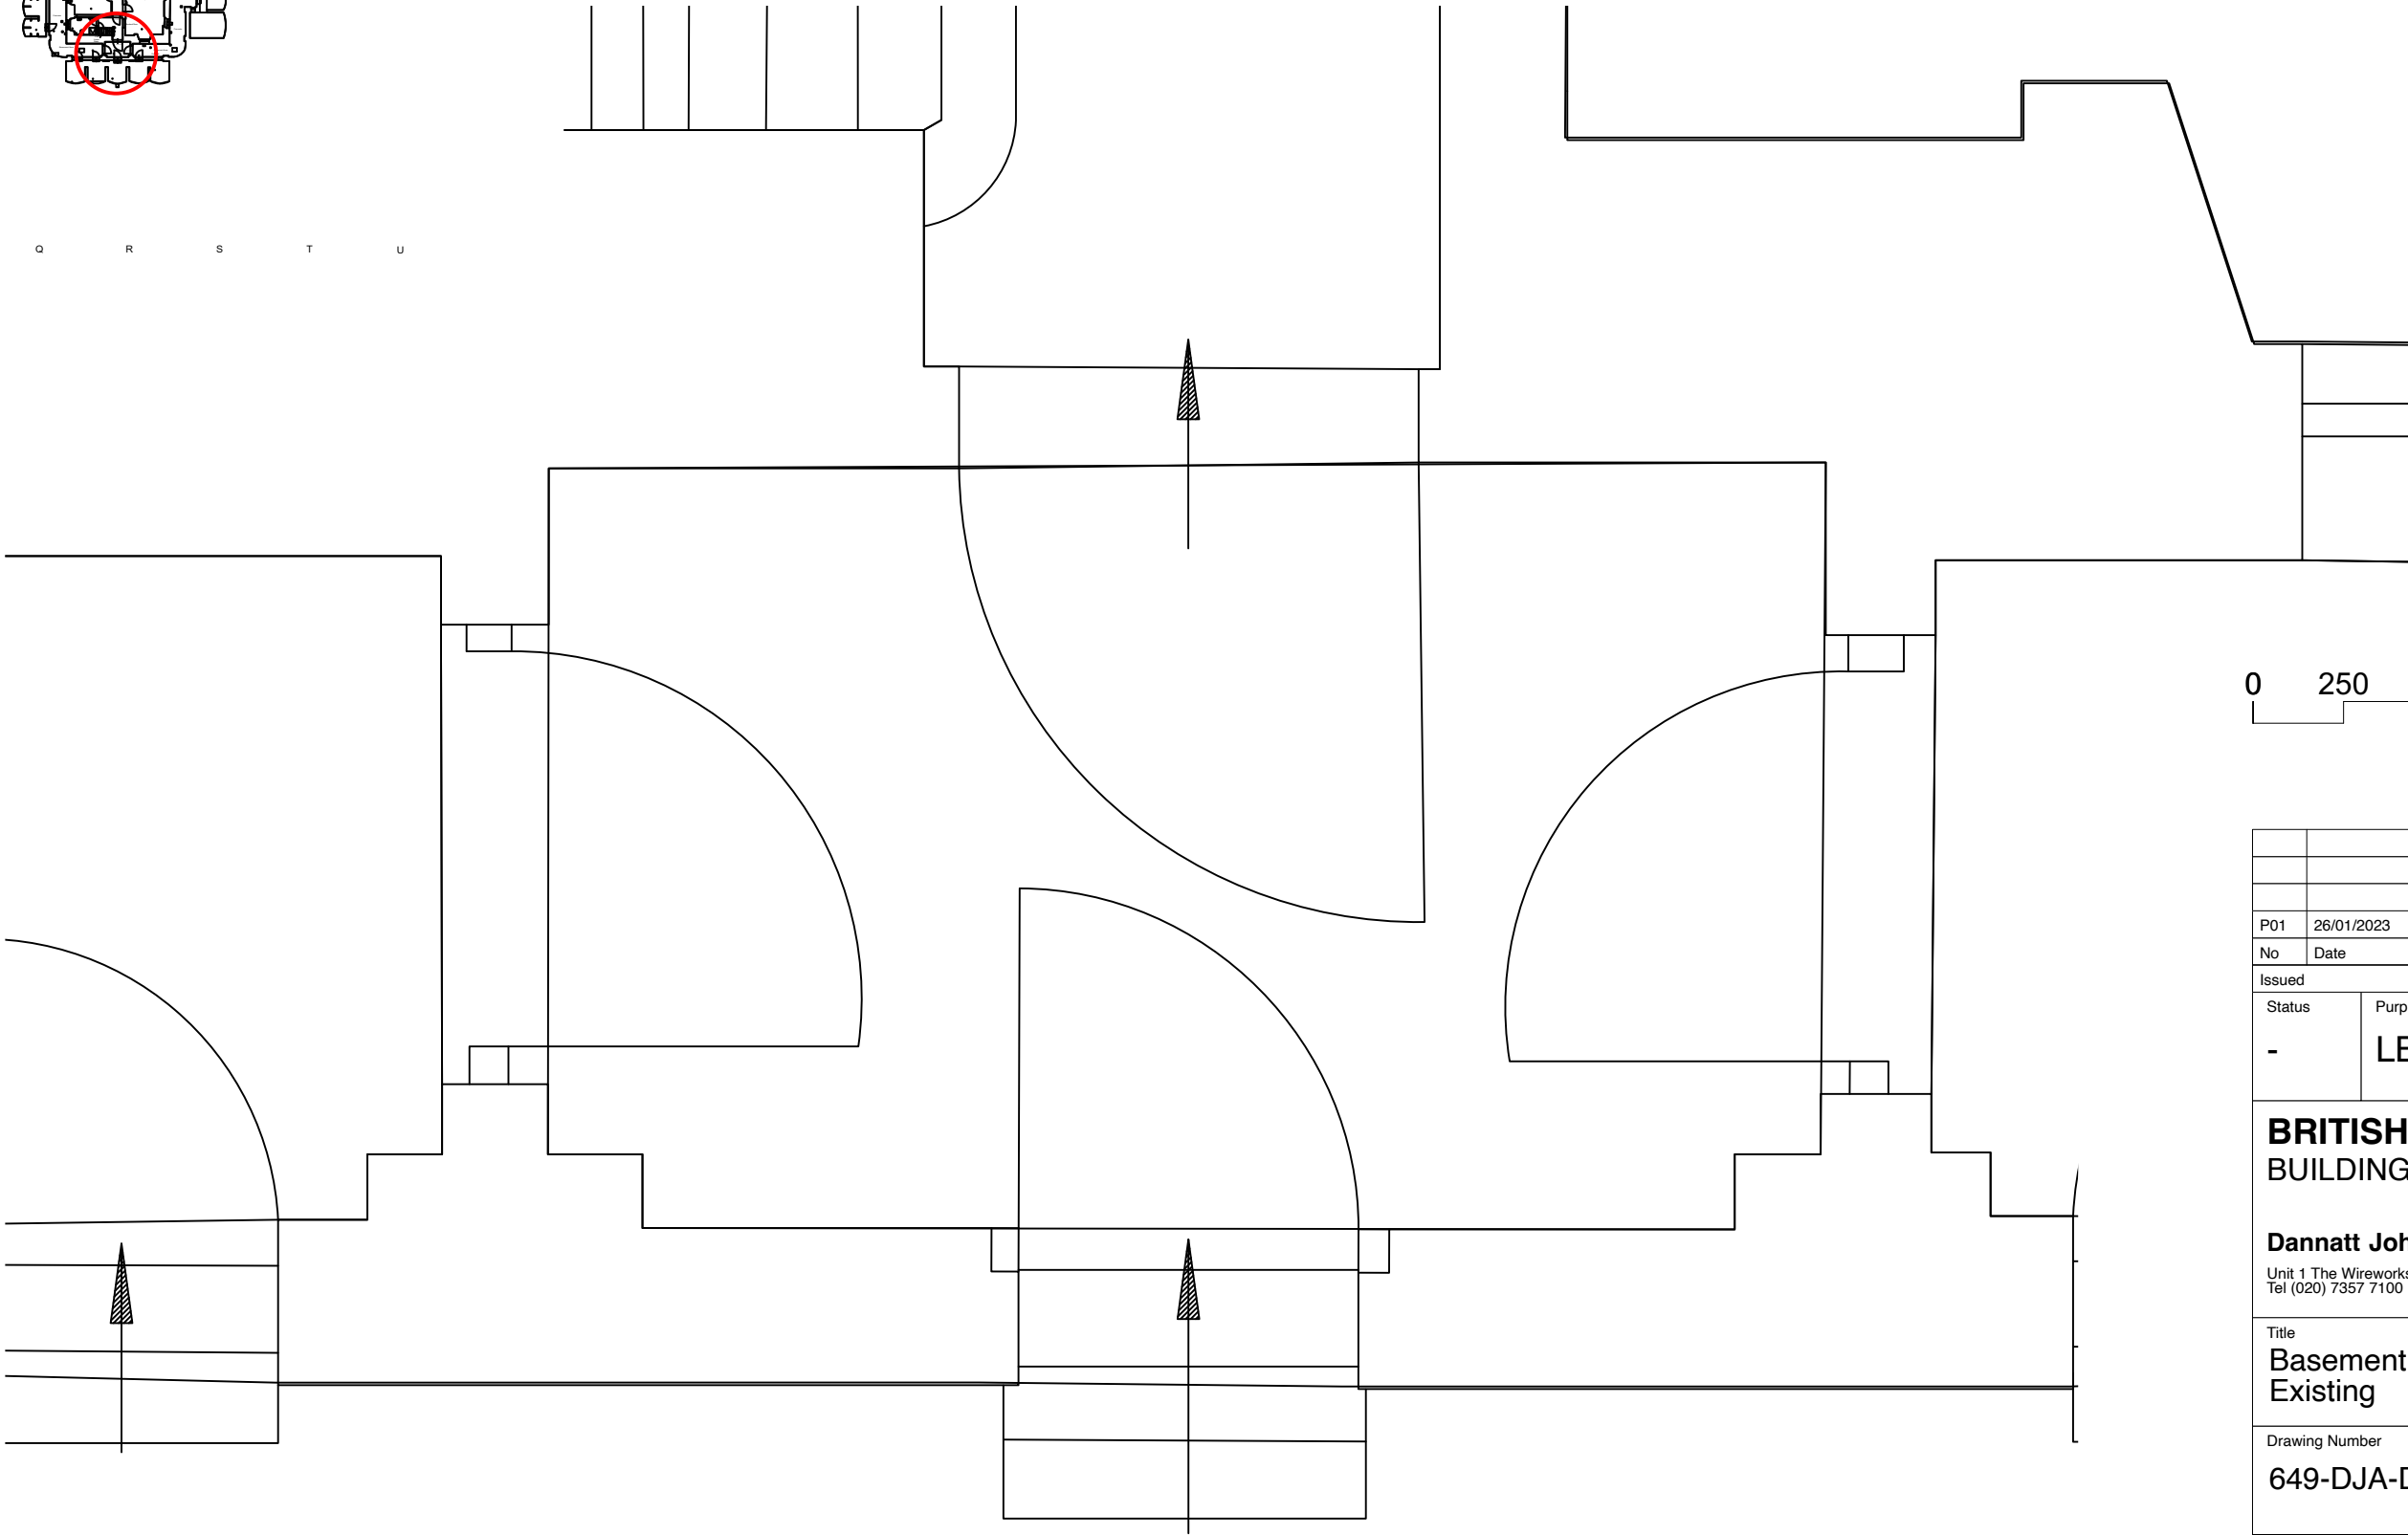

P01	26/01/2023	JP	Listed Building Consent
No	Date	By	Comments
Issued			
Status		Purpose of Issue	
-		LBC	
<div>BRITISH MUSEUM</div> <div>BUILDING FABRIC PHASE 6</div> <div>Dannatt Johnson Architects</div> <div>Unit 1 The Wireworks 77 Great Suffolk Street London SE1 0BU Tel (020) 7357 7100 Email dja@djarchitects.co.uk</div>			
Title			
Basement Level Plan Staircase 8 as Existing			
Drawing Number			Revision
649-DJA-DR-A-10108			P01
RIBA Stage	DJA Ref	Scale(s)	
4	649	1:20 @ A3	