


XXX = Refer to Schedule of Works  
649-DJA-SH-A-00001-Schedule of Works

P Q R S T U

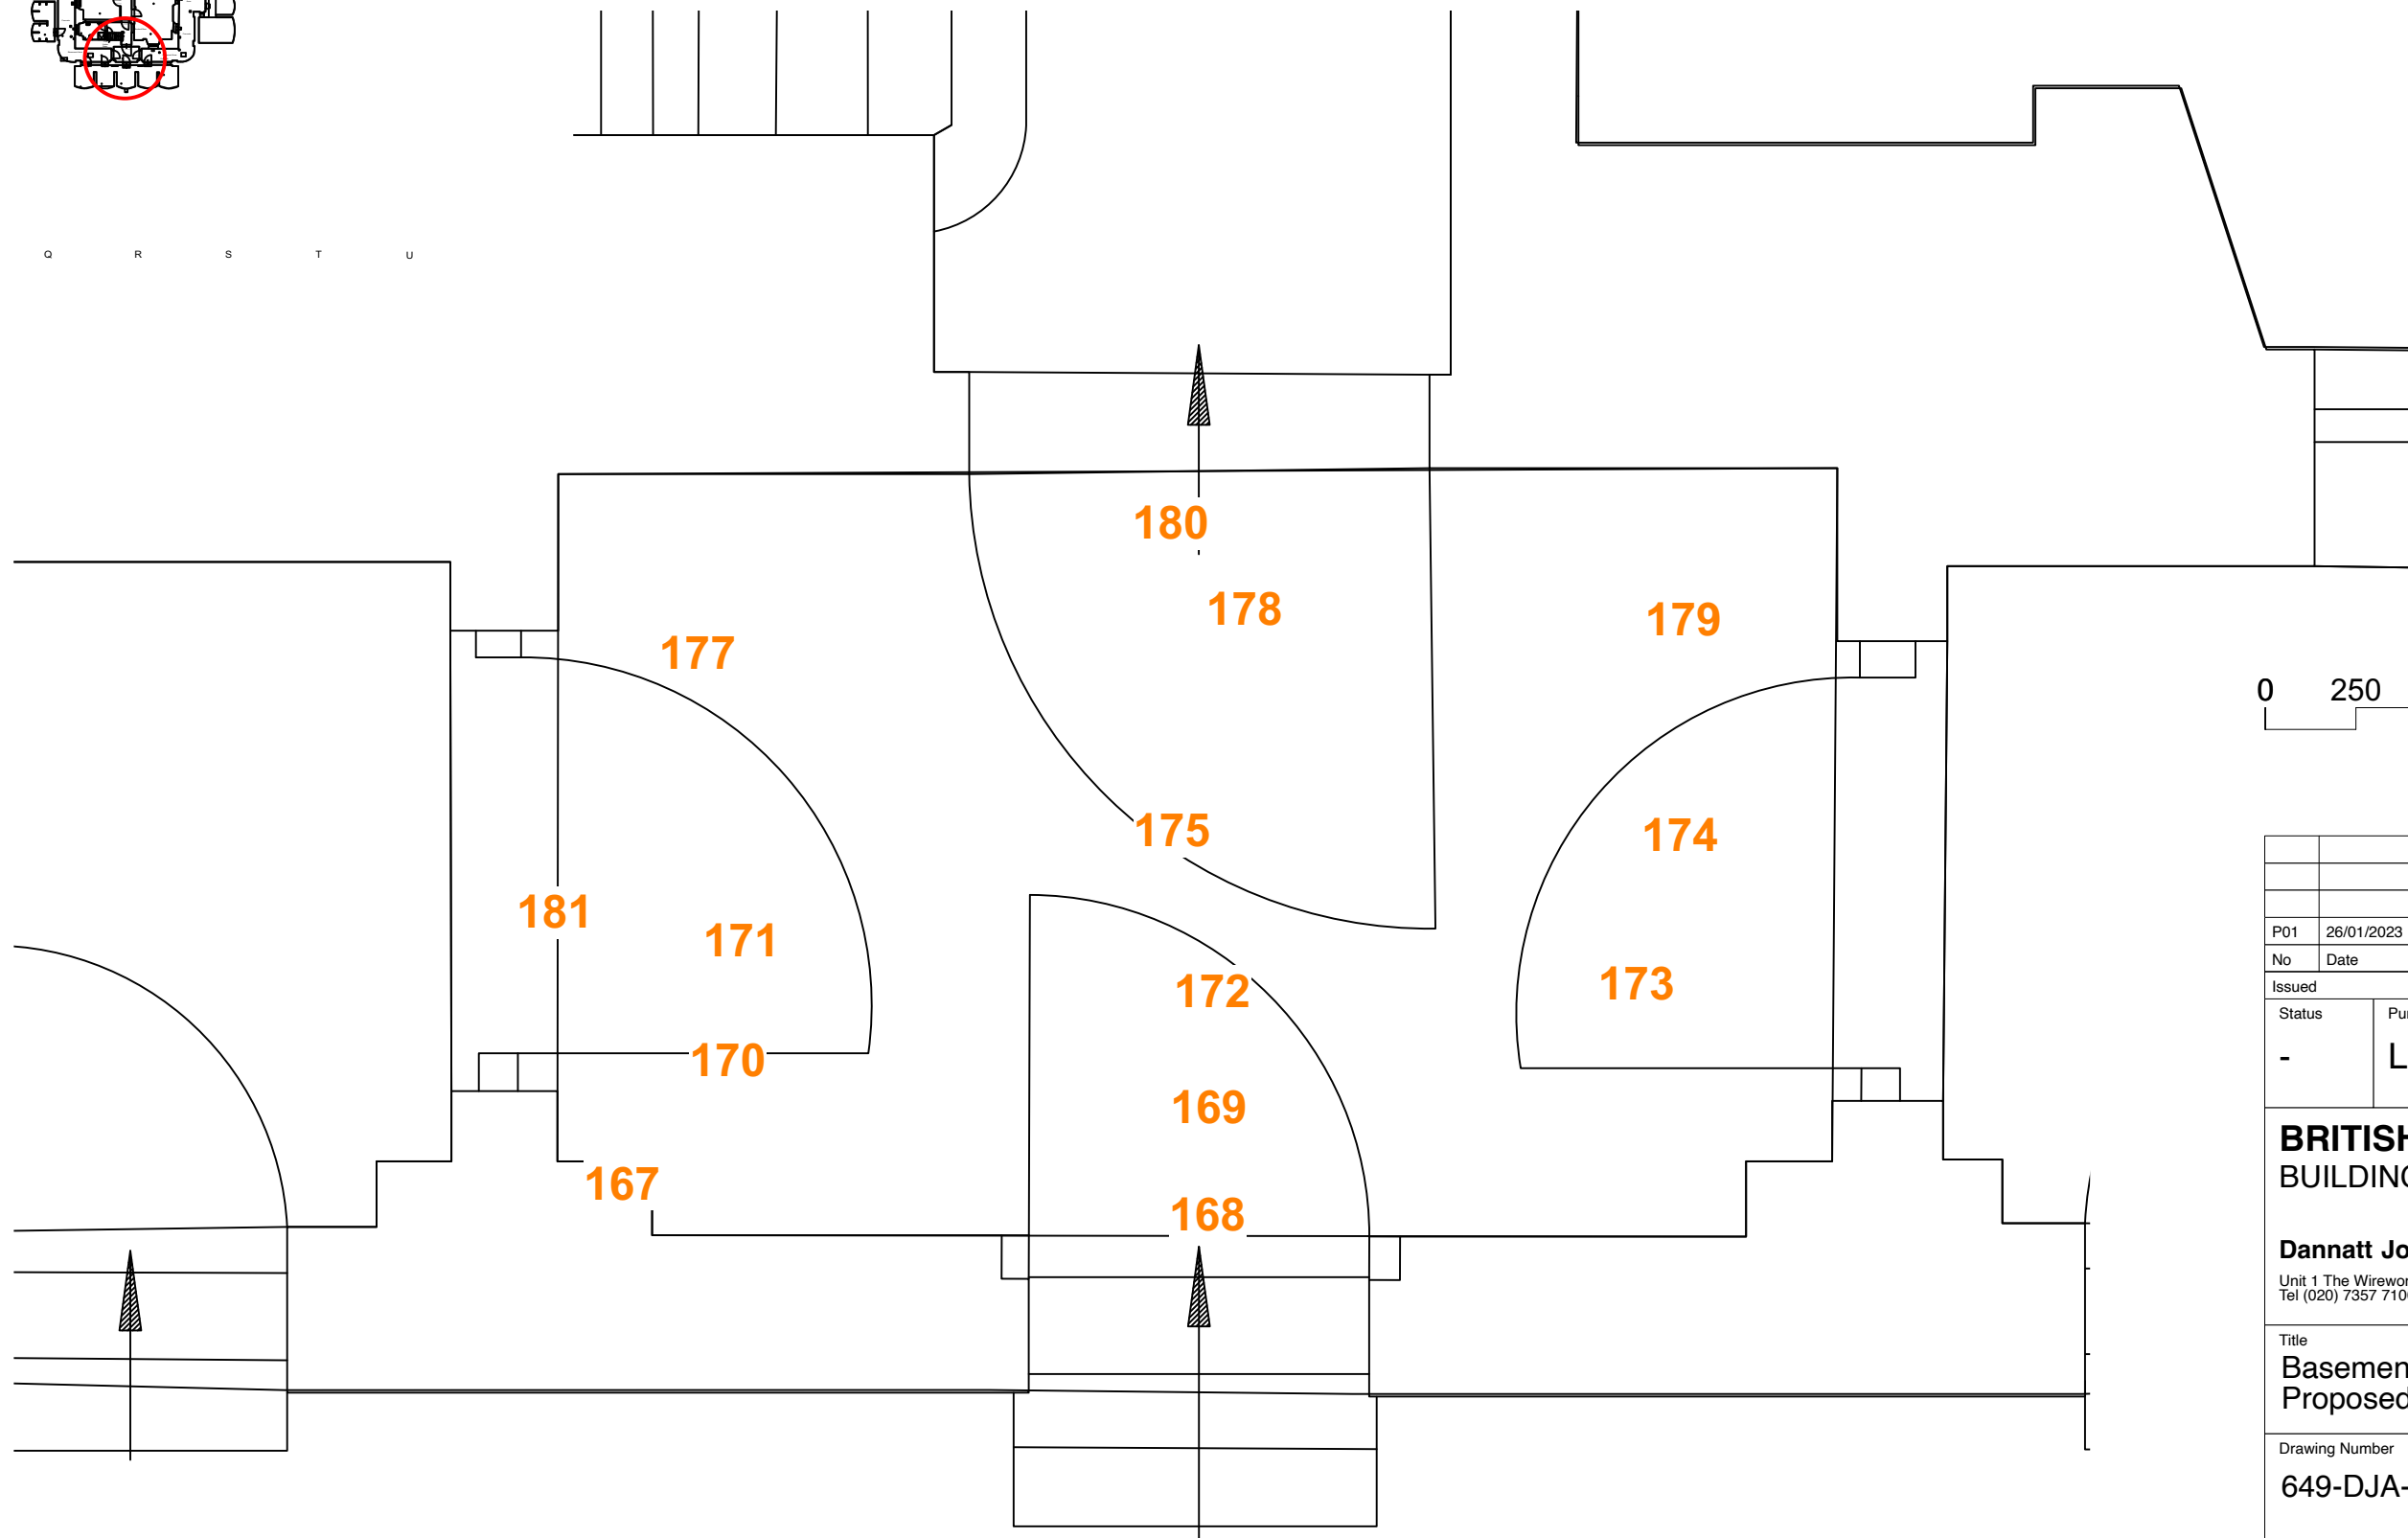

0 250 500 750 1000 mm

P01	26/01/2023	JP	Listed Building Consent
No	Date	By	Comments
Issued			
Status	Purpose of Issue		
-	LBC		
<b>BRITISH MUSEUM</b> <b>BUILDING FABRIC PHASE 6</b>			
<b>Dannatt Johnson Architects</b> Unit 1 The Wireworks 77 Great Suffolk Street London SE1 0BU Tel (020) 7357 7100 Email dja@djarchitects.co.uk			
Title <b>Basement Level Plan Staircase 8 as Proposed</b>			
Drawing Number <b>649-DJA-DR-A-11108</b>			Revision <b>P01</b>
RIBA Stage <b>4</b>	DJA Ref <b>649</b>	Scale(s) <b>1:20 @ A3</b>	