
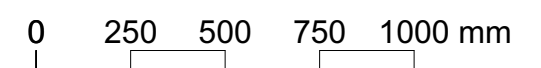
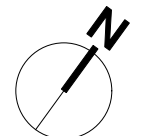
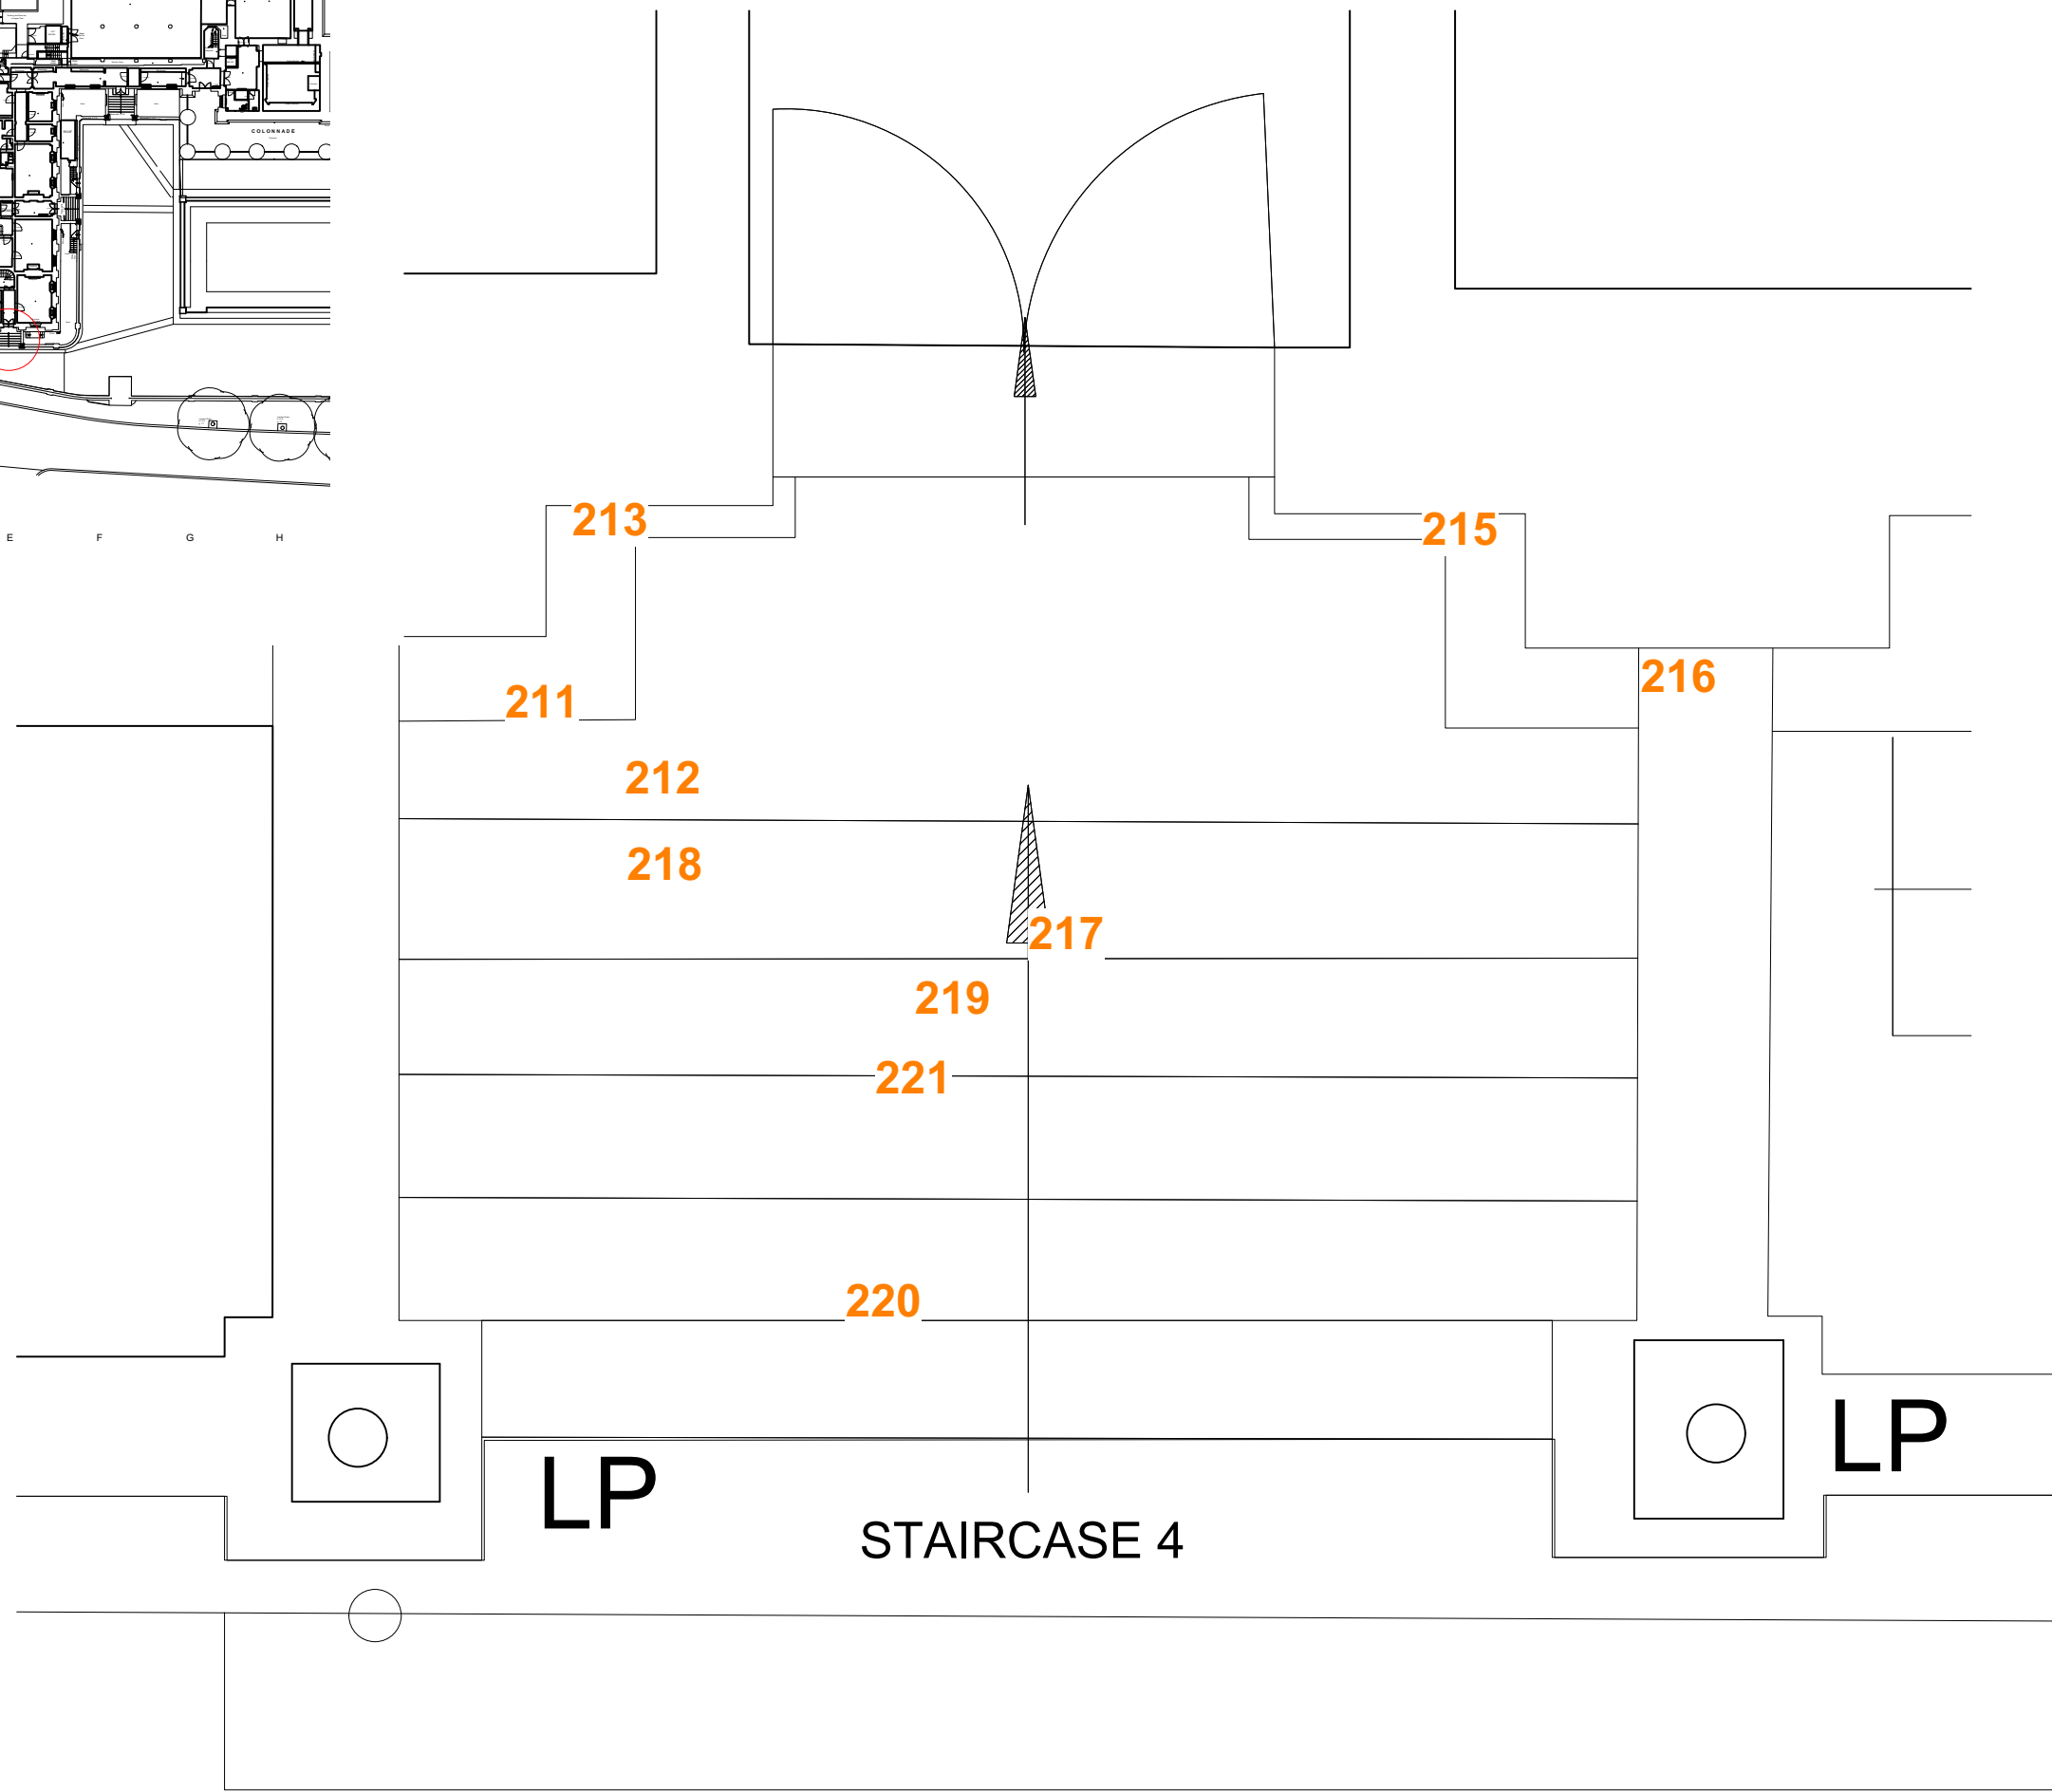


XXX = Refer to Schedule of Works
649-DJA-SH-A-00001-Schedule of Works

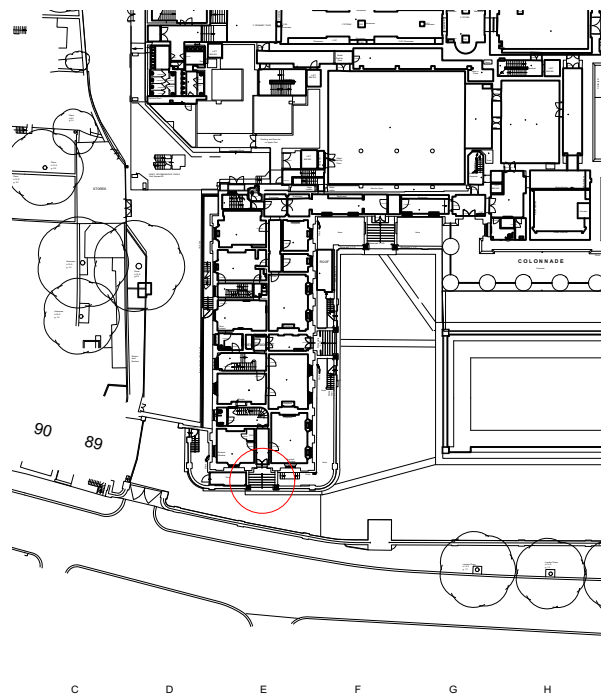

P01	26/01/2023	JP	Listed Building Consent
No	Date	By	Comments
Issued			
Status	Purpose of Issue		
-	LBC		
BRITISH MUSEUM BUILDING FABRIC PHASE 6 Dannatt Johnson Architects <small>Unit 1 The Wireworks 77 Great Suffolk Street London SE1 0BU Tel (020) 7357 7100 Email dja@djarchitects.co.uk</small>			
Title			
Ground Floor Level Plan Staircase 4 as Proposed			
Drawing Number			Revision
649-DJA-DR-A-11204			P01
RIBA Stage	DJA Ref	Scale(s)	
4	649	1:20 @ A3	