



DAYLIGHT & SUNLIGHT ASSESSMENT

FEBRUARY 2023, REF: 2311/LIGHT

CLIENT:

Shalini Aujla
16 Windsor Road
Finchley
N3 3SS

SITE ADDRESS:

159 Malden Road
London NW5 4HT

CONTENTS:

p2 - Who We Are
p2 - Executive Summary
p3 - Introduction/Site Description
p5 - Summary of Applicable Policy
p5 - Methodology
p7 - 3D Model & Reference Images
p10 - Results
p11 - Conclusion
p12 - Appendices

AUTHOR:

William Pottinger

REVISIONS:

None



Who We Are

The Daylight Lab work closely with architects, designers and private clients throughout the UK, assisting with daylight and sunlight matters related to architecture and planning. Projects are led by William Pottinger, who draws on 15+ years' experience working within a chartered practice environment, to ensure sites reach their maximum potential while impartially addressing any issues relating to natural light and amenity.

Executive Summary

The proposed 1 bedroom flat to be formed through the conversion of the ground floor commercial unit at No.159 Malden Road shall enjoy acceptable levels of daylight and sunlight, in accordance with BRE guidelines for new dwellings formed through the conversion of an existing building.

The Daylight Lab therefore support the scheme with regards to daylight and sunlight matters.



Introduction & Site Description

This report has been commissioned by Shalini Aujla and prepared by The Daylight Lab to assess the levels of daylight and sunlight within the proposed 1 bedroom flat at No.159 Malden Road.

The existing application site comprises a 3 storey mid-terrace property with commercial space at ground floor and residential over. The front/street elevation faces approximately north.

It is proposed to convert the ground floor to form a 1x bedroom flat.

Copies of the existing and proposed application drawings can be viewed in Appendix 1.



Fig 1. Location Plan. North to top. Do not scale.



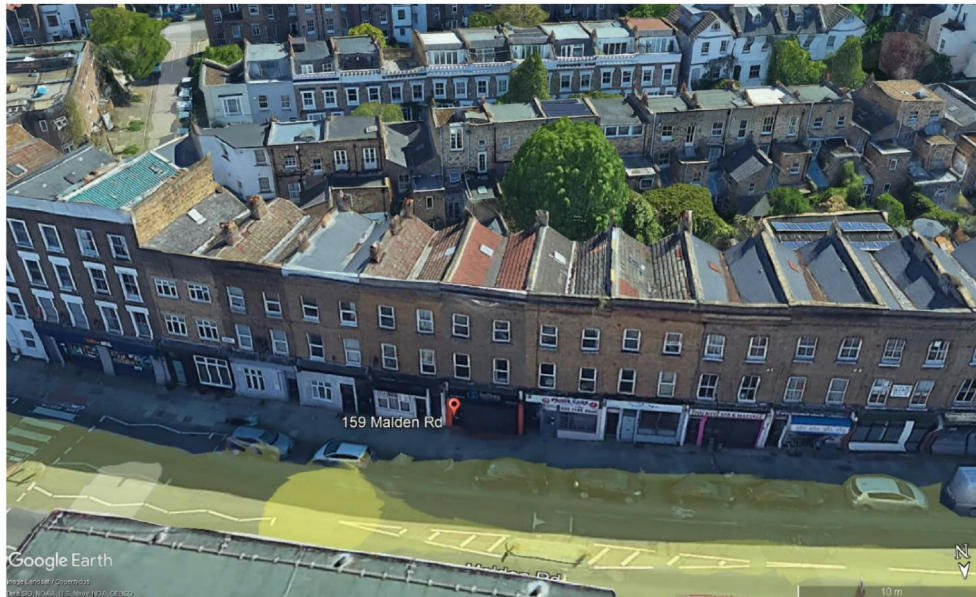


Fig 2. Aerial view of site from north, showing front elevation.



Fig 3. Aerial view of site from south, showing rear elevation.

Summary of Applicable Policy

Prior approval for the scheme is being sought under Class MA of The General Permitted Development Order, 2015, (the "GPDO") for the; *"change of use of a building and any land within its curtilage from a use falling within Class E (commercial, business and service) of Schedule 2 to the Use Classes Order to a use falling within Class C3 (dwellinghouses) of Schedule 1 to that Order"*. Condition MA.2 (f) of the order states that for prior approval to be granted the development must provide; *"adequate natural light in all habitable rooms of the dwelling/houses"*.

No guidance has been provided under the legislation to quantify what comprises *"adequate natural light"* so for the purpose of this report it has been assumed appropriate to apply the guidance contained within the BRE's *"Site layout planning for daylight and sunlight: A guide to good practice"*, third edition, 2022, which is generally accepted as good practice by local planning authorities in the UK.

It is important to note that the advice given in the guide *"is not mandatory and the guide should not be seen as an instrument of planning policy; its aim is to help rather than constrain the designer. Although it gives numerical guidelines, these should be interpreted flexibly since natural lighting is only one of many factors in site layout design"* (page 7, paragraph 1.6).

In addition to the BRE guidance, attention is given to the National Planning Policy Framework (NPPF), July 2021. Specifically, paragraph 125 which states; *"when considering applications for housing, authorities should take a flexible approach in applying policies or guidance relating to daylight and sunlight, where they would otherwise inhibit making efficient use of a site (as long as the resulting scheme would provide adequate living standards)."*

Methodology

An as proposed 3D model of the site and surroundings was prepared for testing by The Daylight Lab to a level of detail suitable for testing, based on drawings provided by the client, OS site plan data and photographs.

Tests were then carried out in accordance with the relevant BRE guidelines, using the following methods of measurement and specialist analysis software (MBS Daylight & Daylight Visualiser):

Daylight – Daylight Factor

The latest edition of the BRE guidance (2022) refers to BS EN 17037 *Daylight in Buildings*, which states that daylight in new buildings may be checked either by making a direct prediction of illuminance levels using hourly climate data, or use of the daylight factor. Both are measures of the overall amount of daylight in a space. This report is based on measurements of the daylight factor.

This method involves the computation of the daylight factor at each calculation point on an assessment grid. The daylight factor is the illuminance at a point on the reference plane in a space, divided by the illuminance on an unobstructed horizontal surface outdoors, under the CIE standard overcast sky. The ratio is expressed as a percentage.

Since the calculation uses an overcast sky model, the daylight factor is independent of orientation and location. To account for different climatic conditions at different locations, BS EN 17037 gives equivalent daylight factor targets for each capital city in Europe.



For spaces with side windows, equivalent daylight factor targets to achieve a target illuminance over at least half of the daylight hours in a year are based on the formula; $D = \text{Target illuminance} / \text{Median external diffuse horizontal illuminance} \times 100 (\%)$, where the median external diffuse horizontal illuminance is the illuminance from the sky on an unobstructed horizontal surface achieved for half of the yearly daylight hours at a particular location.

The UK National Annex to BS EN 17037 gives minimum recommendations for habitable rooms in “*hard to light*” dwellings within the UK, such as those formed through the conversion of an existing building. These figures are set out in Table 1 below. Where a room has a shared use the highest applicable target figure should apply.

Table 1. Target illuminances for room types in “hard to light dwellings”, as set out in the UK National Annex to BS EN 17037.

Room type	Target daylight factor (D) for 50% of assessment grid
Bedrooms	0.7%
Living rooms	1.1%
Kitchens	1.4%

In order to provide an accurate testing environment, surface/material reflectance values must also be set to match materials specified or the default figures provided in Appendix C of the BRE Guide.

In this instance the client specified the following materials, which were therefore used for testing:

Table 2. Site/project specific surface reflectance values.

Surface	Material specified	Reflectance value
Interior walls	White painted	0.8
Ceilings	White painted	0.8
Floors	Light coloured timber boards	0.4
Rear amenity area walls	White painted	0.6
Rear amenity area paving	White ceramic/porcelain pavers	0.4

Glazing transmission factors, including maintenance factors, must also be included in the simulation, along with modelling of the window framing. The Daylight Lab therefore modelled all windows with appropriate/accurate glazing bars, frame thicknesses etc, according to the supplied drawings, and set a value of 0.68 set for diffuse transmission which is typical for clean, clear double glazing with a low emissivity coating. An additional maintenance factor was then applied to each proposed window according to the figures set out in Table 3 below, resulting in a transmission figure of 0.63 (0.68x0.92) for the proposed vertical windows.

Table 3. Maintenance factors for different window types.

Window type	Maintenance factor	
	Rural/suburban	Urban
Vertical, no overhang	0.96	0.92
Vertical, sheltered from rain by balcony or overhang	0.88	0.76



Sunlight – Sunlight Hours

The latest edition of the BRE guidance (2022) refers to BS EN 17037 *Daylight in Buildings*, which states that a space should receive a minimum of 1.5 hours of direct sunlight on a selected date between 1 February and 21 March with cloudless conditions. It is suggested that 21 March (equinox) be used. The medium level of recommendation is 3 hours and the high level of recommendation 4 hours. For dwellings, at least one habitable room, preferably a main living room, should meet at least the minimum criterion.

To measure this a reference point on the inside face of a relevant window aperture at the centre of the opening width and at least 1.2m above the floor and 0.3m above the sill (whichever is the higher) is used. Sunlight blocked by window reveals and balconies or overhangs above the window should not be included, but the effect of window frames and bars can be discounted. If a room has multiple windows, the amount of sunlight received can be added together provided they occur at different times and sunlight hours are not double counted.

The BS EN 17037 criteria are intended to apply to minimum, medium, and high levels of sunlight in a range of situations however, in special circumstances the designer or planning authority may wish to choose a different target value for hours of sunlight. If sunlight is particularly important in a building, a higher target value or different target date may be chosen, although the risk of overheating needs to be borne in mind. Conversely, if in a particular development sunlight is deemed to be less important but still worth checking for, a lower target value could be used.

3D Model & Reference Images

The following figures 4-9 show the existing and proposed 3D models as tested.

Specifically:

- Figures 4-7 provide external views of the site and surrounding context.
- Figure 8 provides a horizontal section cut through the model showing the ground floor plan layout as tested, with rooms tested for daylight and windows tested for sunlight labelled.





Fig 4. Aerial view of 3D model from south.



Fig 5. Aerial view of 3D model from west.

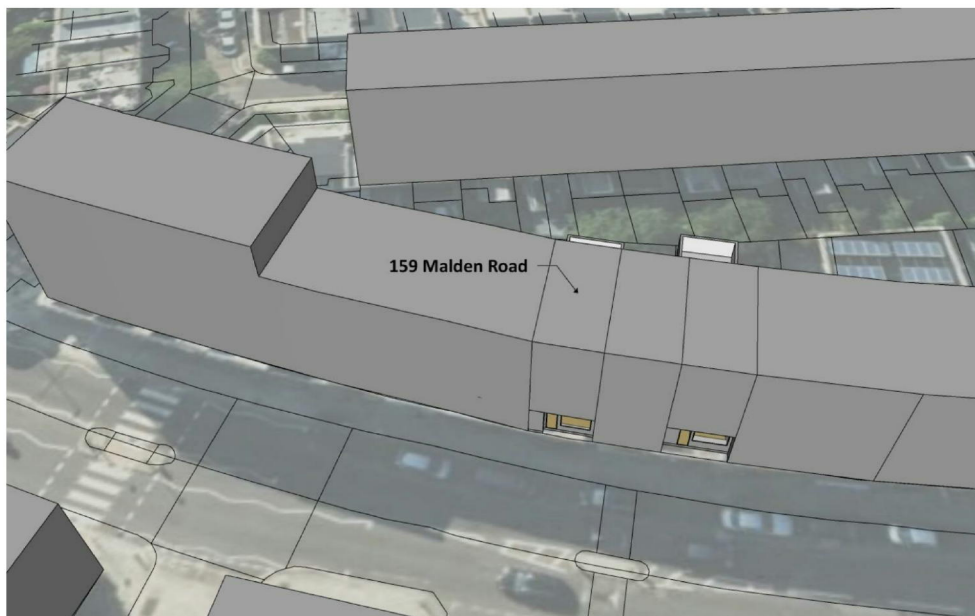


Fig 6. Aerial view of 3D model from north.



Fig 7. Aerial view of 3D model from east.



Fig 8. Section cut through ground floor showing proposed layout with habitable rooms and windows tested for sunlight hours labelled. North to top.

Results

Test results are listed below, with a traffic light system of green, amber, and red, to indicate “pass”, “borderline” or “fail”.

Daylight – Daylight Factor

The following table compares daylight factor results with the relevant minimum BRE recommendations for “hard to light” new dwellings in the UK, such as those formed through the conversion of an existing building.

Gradient maps indicating the light distribution can be found in Appendix 2.

Table 4. Daylight factor results.

Room	Target daylight factor (D) for 50% of assessment grid	Proposed daylight factor (D) for 50% of assessment grid
Living/Kitchen/Dining	1.4%	1.52%
Bedroom	0.7%	1.33%

Sunlight – Sunlight Hours

The following table compares proposed sunlight hours for the south facing living/kitchen/dining room window, as referenced in Figure 8, with the relevant minimum BRE recommendation for new dwellings.



Table 5. Sunlight hours results.

Room	Window ref	Target sunlight hours on equinox	Proposed sunlight hours on equinox
Living/Kitchen/Dining	1	1.5	9.75

Conclusion

Daylight – Daylight Factor

All proposed habitable rooms exceed relevant minimum BRE figures for daylight in “hard to light” new dwellings in the UK, such as those formed through the conversion of an existing building.


Sunlight – Sunlight Hours

The proposed living/kitchen/dining room enjoys a south facing window that will receive in excess of minimum BRE requirements for sunlight hours in new dwellings.

Closing Statement

The proposed 1x bedroom flat at No.159 Malden Road will enjoy good levels of daylight and sunlight, in excess of relevant BRE numerical standards for new dwellings formed through the conversion of an existing building.

It is therefore concluded that the proposal will provide “adequate” natural light and accords with the requirements of Class MA of the General Permitted Development Order, 2015.

 

William Pottinger, The Daylight Lab, February 2023.



APPENDIX 1

Existing and proposed drawings provided by client.
(do not scale)



159 Malden Road, NW5 4HT



No 159 - street scene


No 159 - front elevation



No 159 - rear elevation

159 Malden Road NW5 4HT

SITE LOCATION PLAN 1:1250

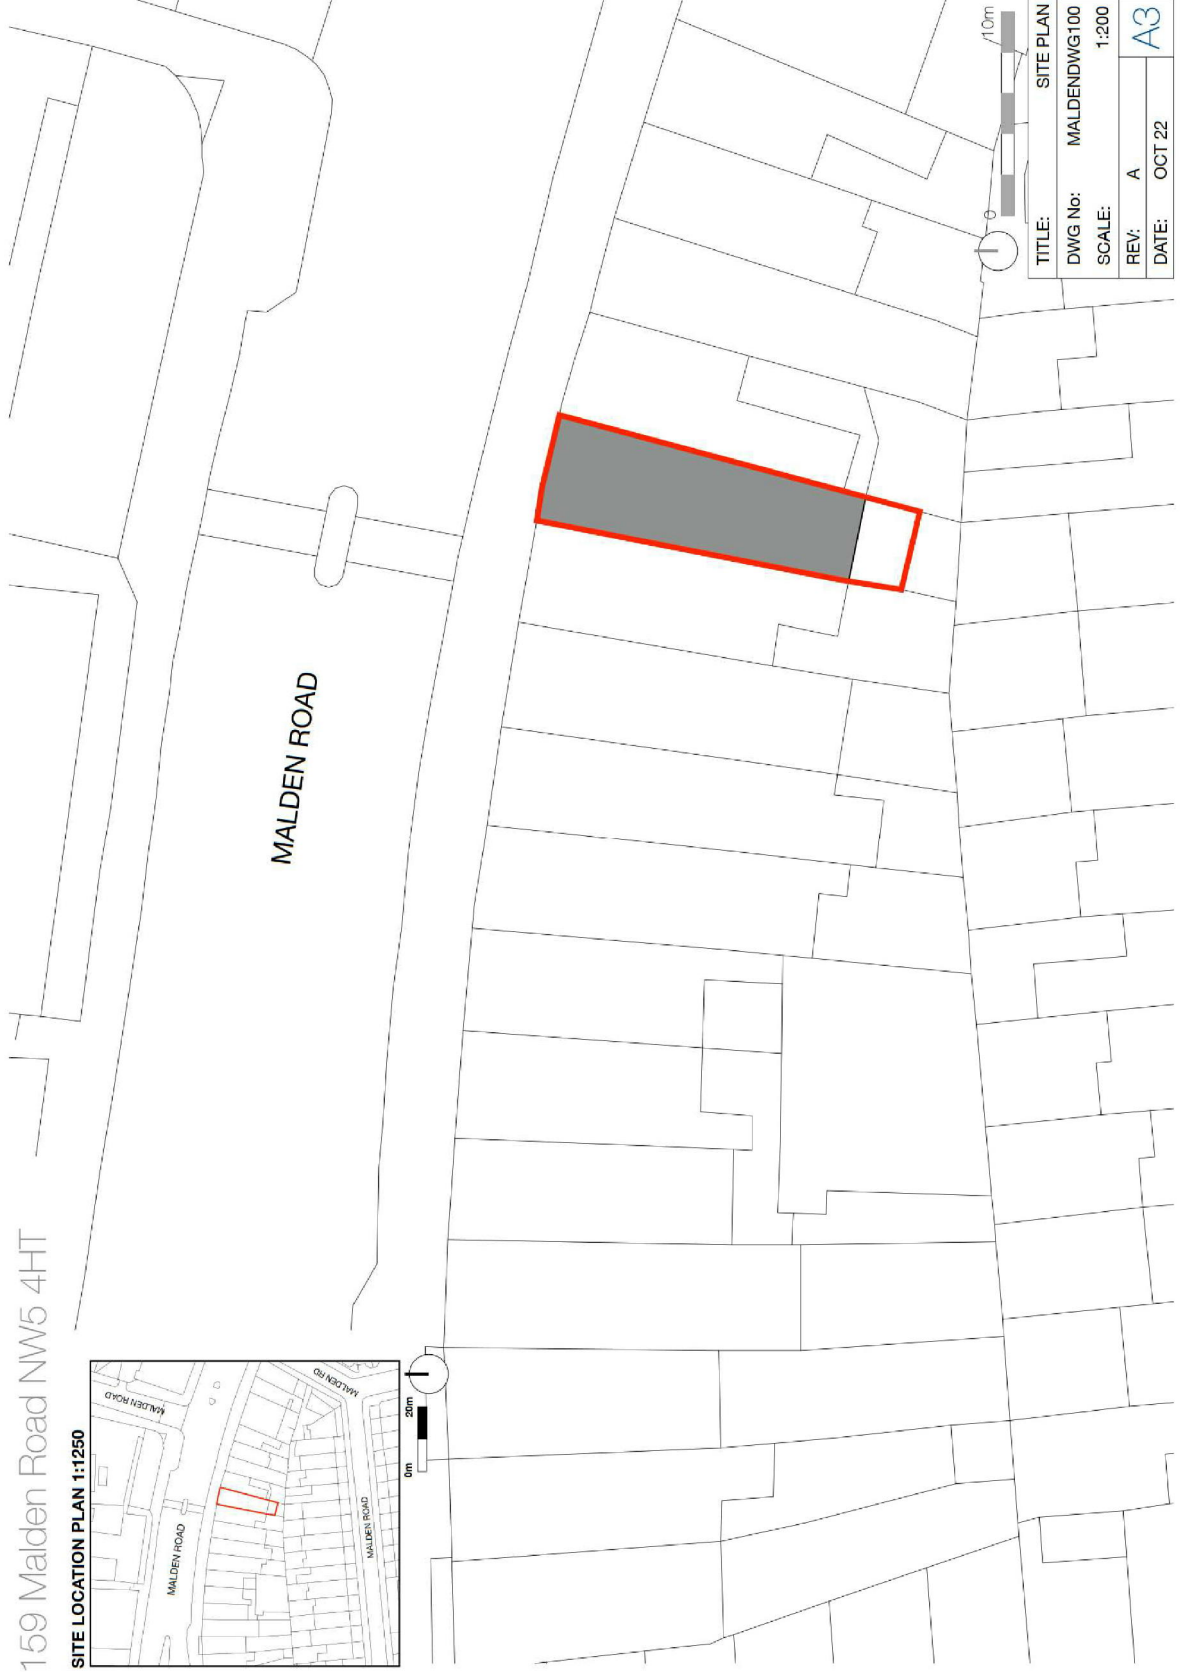

TITLE:	SITE PLAN
DWG No:	MALDENDWG100
SCALE:	1:200
REV:	A
DATE:	OCT 22


A3

159 Malden Road, NW5 4HT

Plan



Section

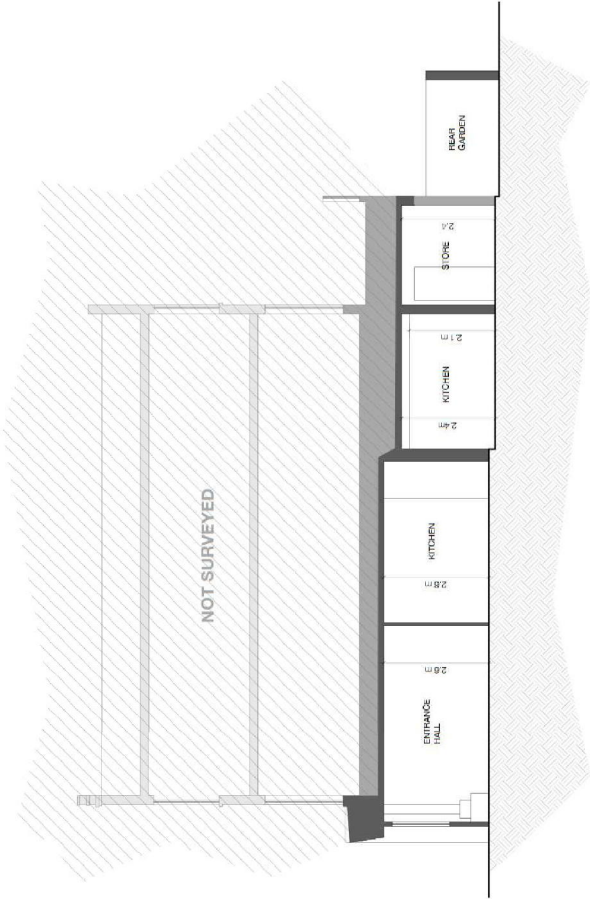

TITLE:	EXISTING PLAN & SECTION
DWG No:	MALDENDWG103
SCALE:	1:100
REV:	A
DATE:	JAN 23

A3

159 Malden Road, NW5 4HT

Existing



Proposed




TITLE:	ELEVATIONS
DWG No:	MALDENDWG102
SCALE:	1:100
REV:	B
DATE:	OCT 22


A3

159 Malden Road, NW5 4HT

Proposed

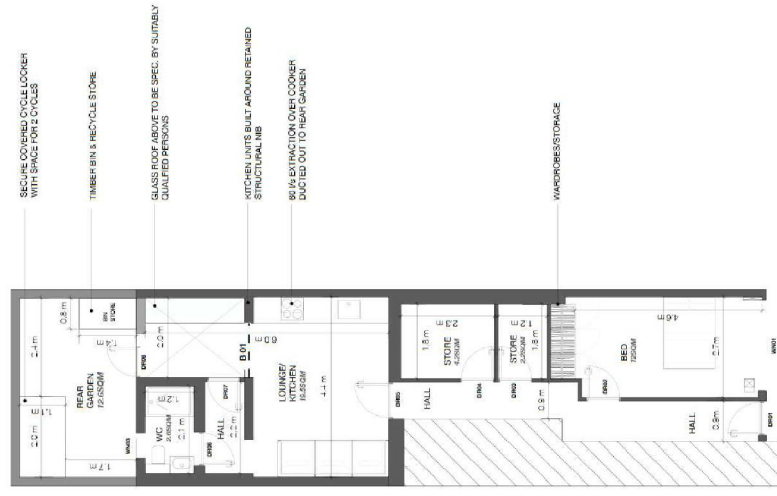

Section

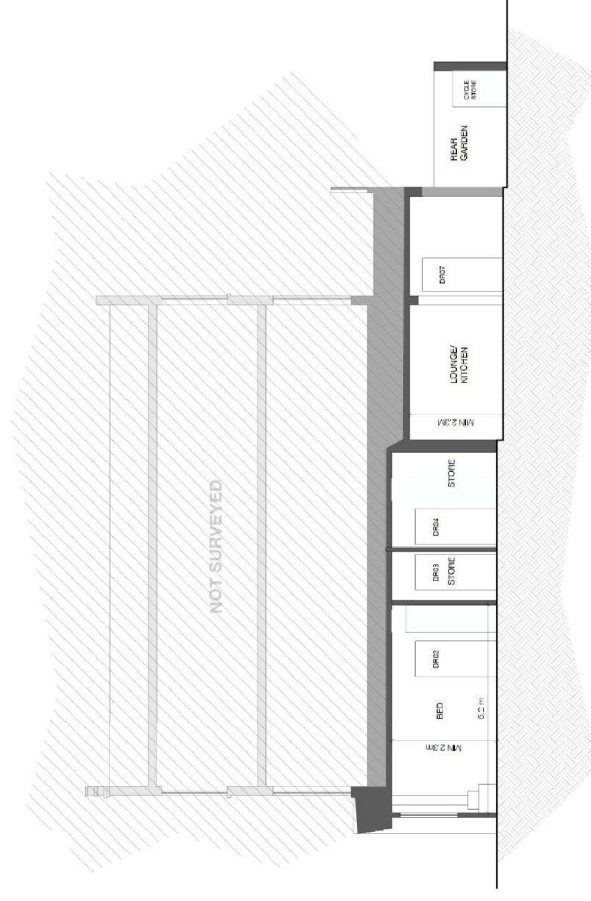

PROPOSED 1 BED FLAT

USE: C3

INTERNAL 53.4SQM

EXTERNAL 12.6SQM

TITLE:	PROPOSED PLAN & SECTION	
DWG No:	MALDENDWG104	
SCALE:	1:100	
REV:	A	A3
DATE:	JAN 23	


APPENDIX 2

Daylight factor gradient maps for proposed habitable rooms.

.



w_159 Living Kitchen Dining

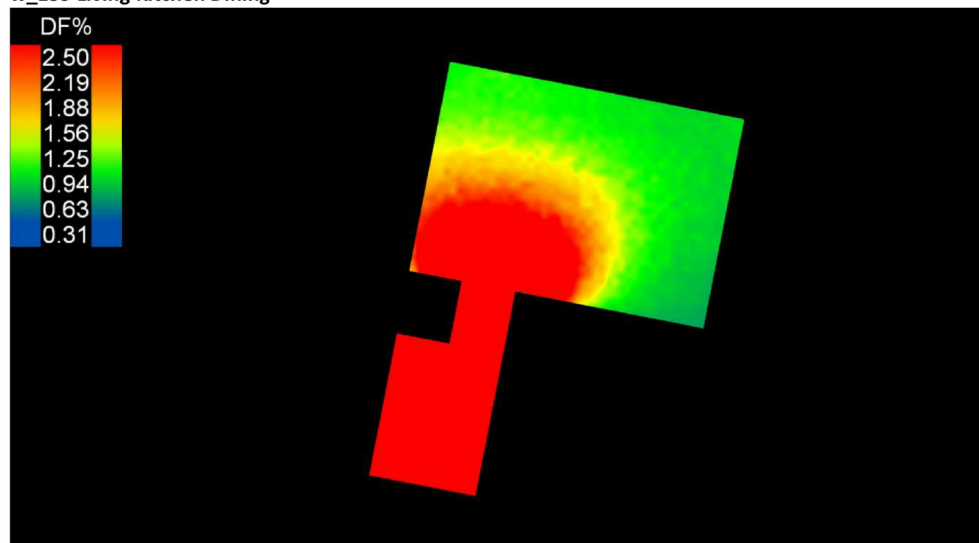


EN17037

$F_{plane, \%} \geq 50\%$ (median)

D_T

1.52 DF[%]

w_159 Bedroom

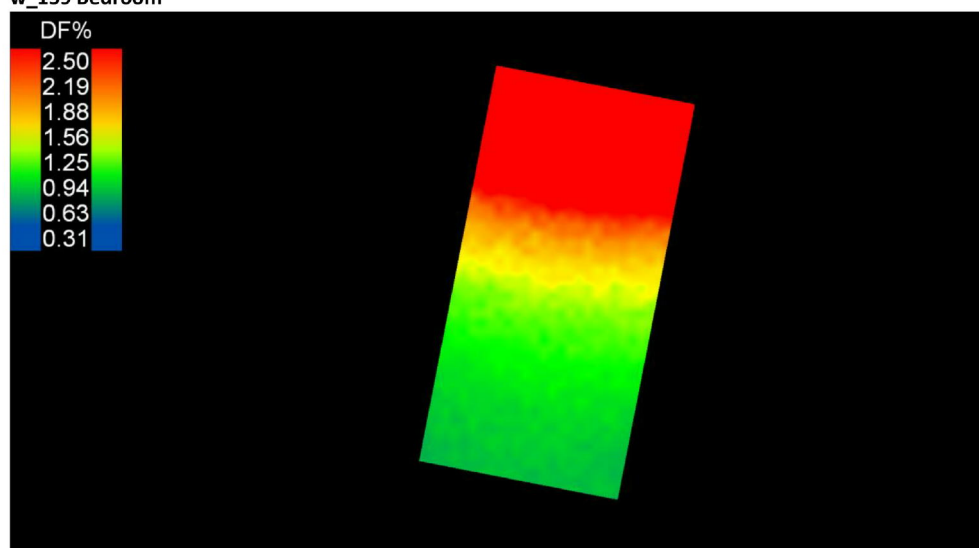

EN17037

$F_{plane, \%} \geq 50\%$ (median)

D_T

1.33 DF[%]

