

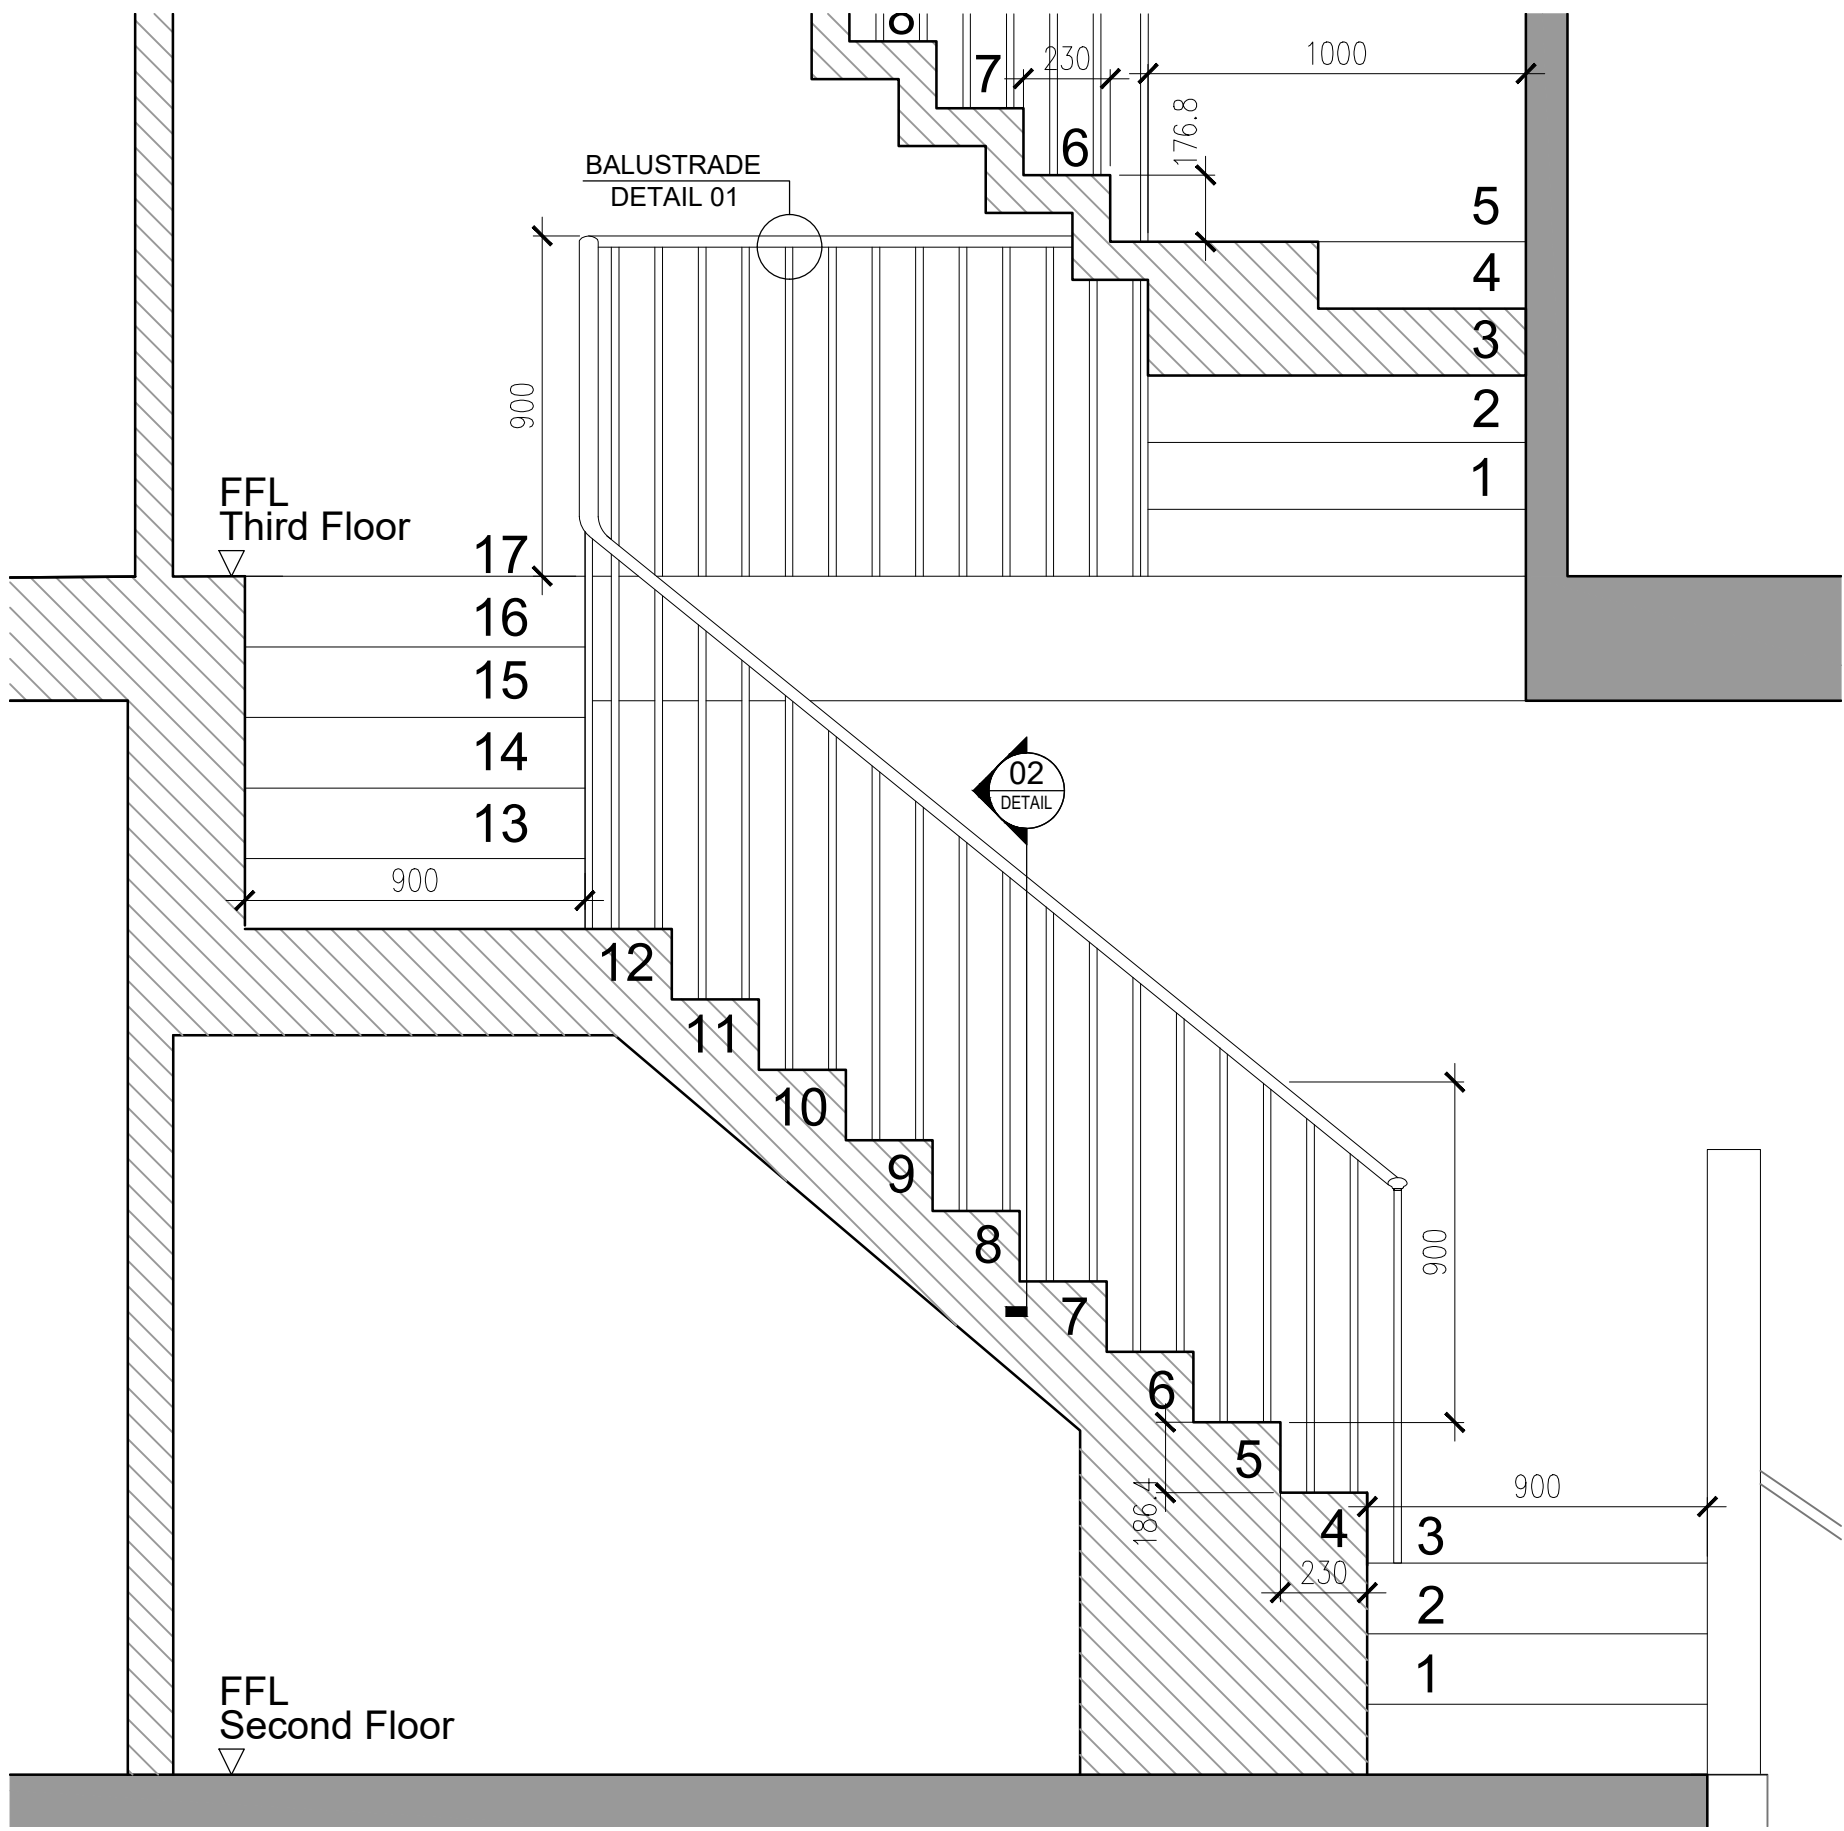
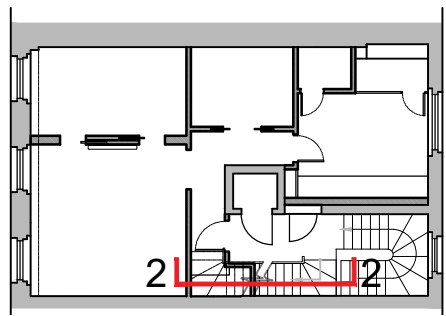


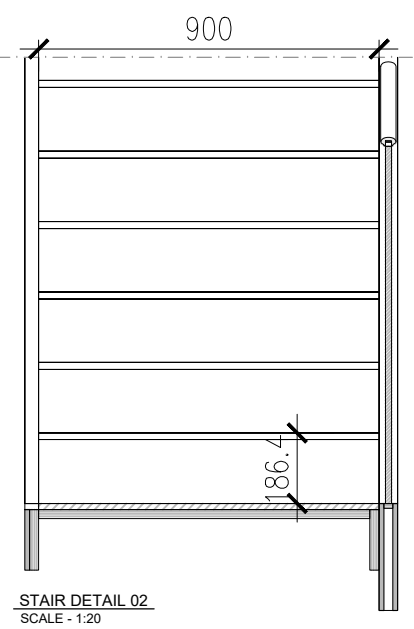


Materials And Finishes

- 1. Wooden Handrail - Dark Timber Stain
- 2. Painted Balustrade - Painted Black
- 3. Carpet Finish on Stair
- 4. Timber construction

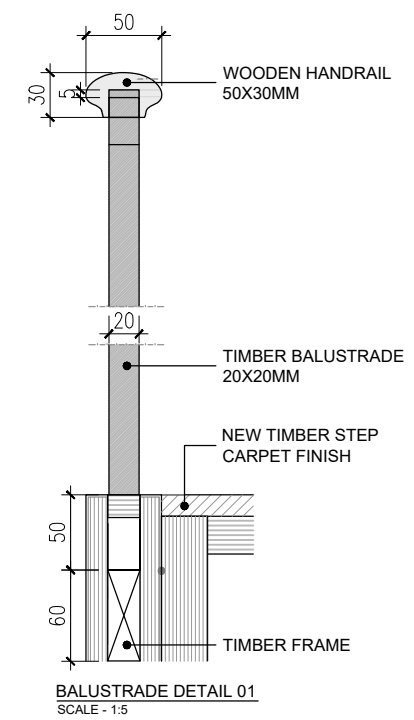

Planning & LBC

02	Second Floor to Third Floor Stairs
GHV	1:20 @ A3

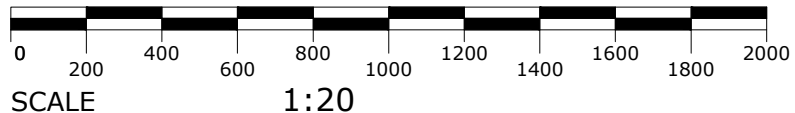

BB PARTNERSHIP
CHARTERED ARCHITECTS
Studios 33-34, 10 Hornsey St, London. N7 8EL
Tel 020 7336 8555 - e-mail - architect@bbpartnership.co.uk
© 2022 BB PARTNERSHIP LIMITED

Project 25 Chester Terrace London, NW1 4ND		Date Oct 22	Scale 1:20@A3	Drawn CS
Drawing Proposed Stairs 02 Sections		drwg. no GHV-412		Rev. -
Rev		Notes	Date	By