

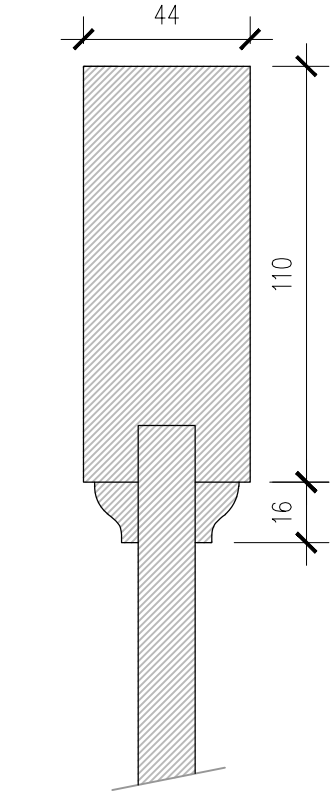


TYPICAL DOOR DETAIL 03a (FD30)  
HIERARCHY 3  
REGENCY PERIOD, FOUR PANEL DOOR  
SCALE - 1:10

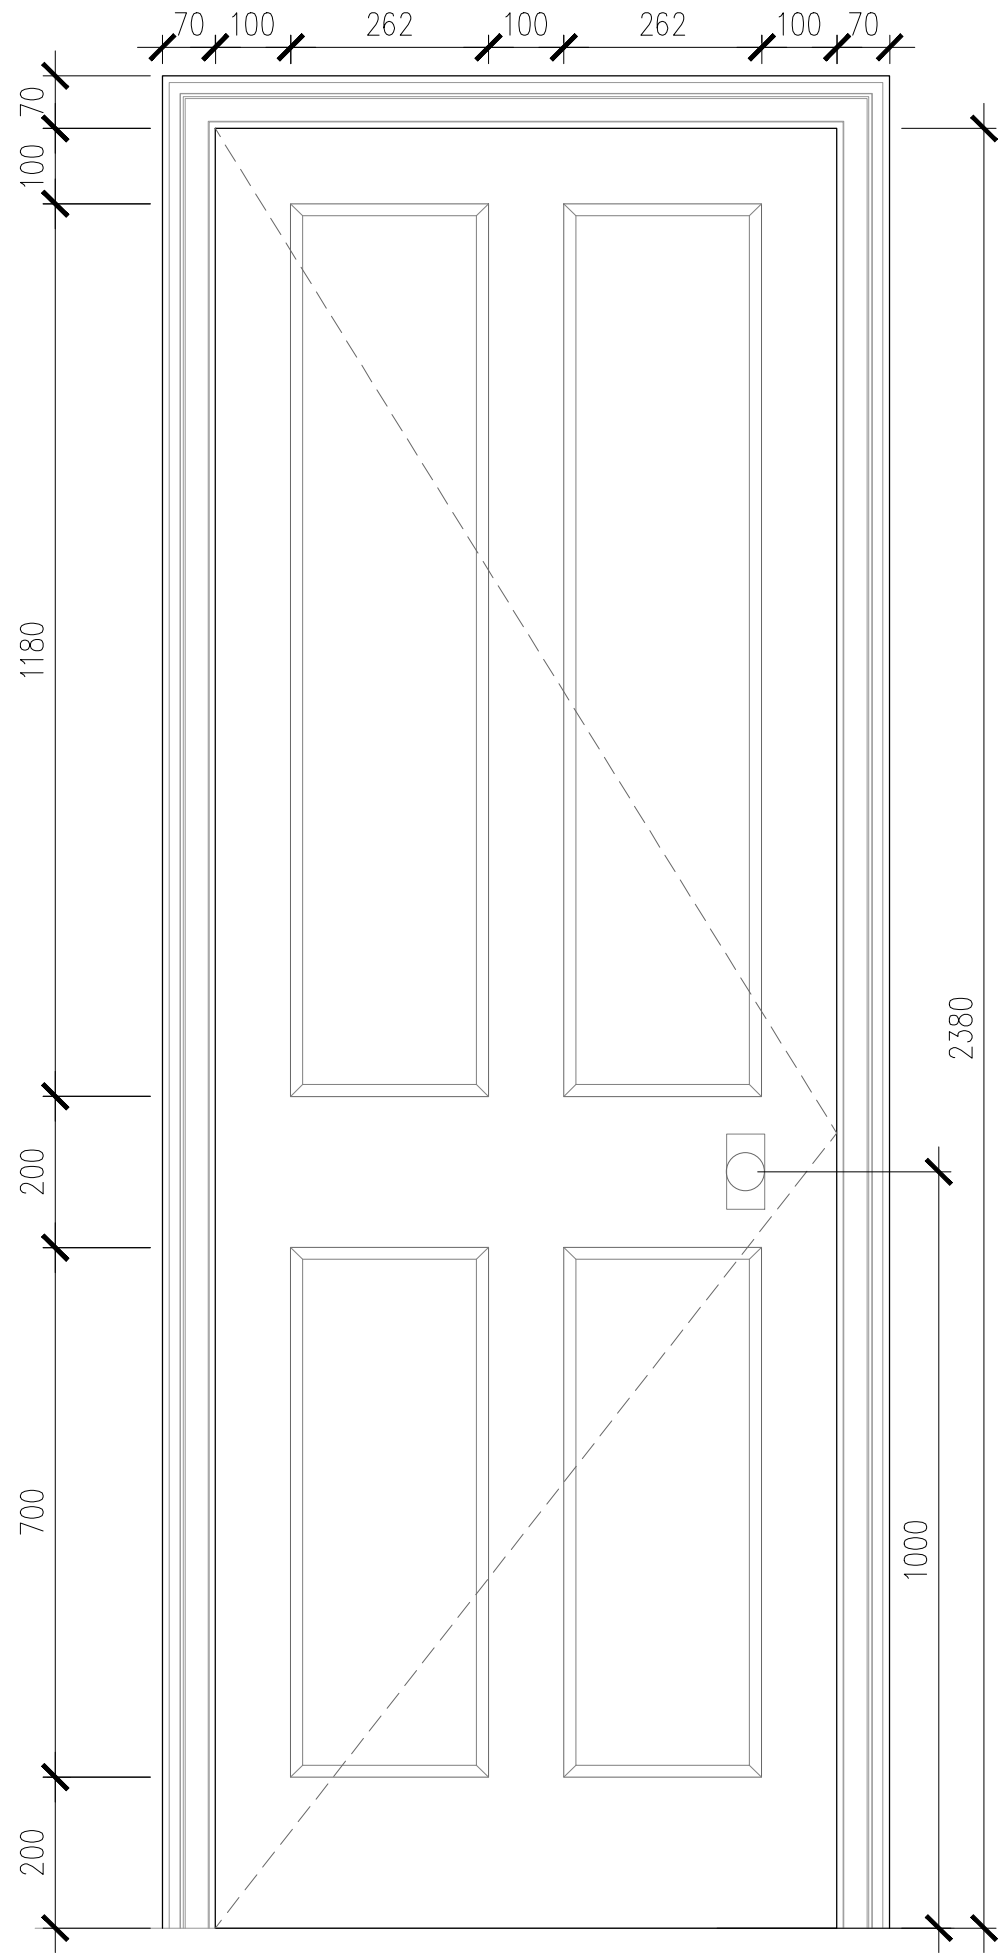

DOOR TYPE 03/03a PROFILE DETAIL  
HIERARCHY 3  
REGENCY FOUR PANEL DOOR  
SCALE - 1:2

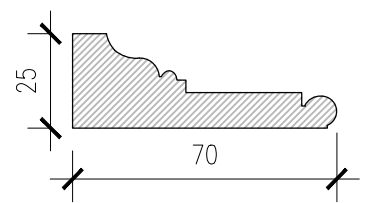


DOOR TYPE 03/03a ARCHITRAVE DETAIL  
HIERARCHY 3  
REGENCY PERIOD  
SCALE - 1:2


| DOOR TYPE 03a SCHEDULE |             |            |
|------------------------|-------------|------------|
| FLOOR                  | DOOR NUMBER | FIRE RATED |
| HINGED DOORS           |             |            |
| THIRD FLOOR            | D.03.02     | FD30       |
|                        | D.03.04     | FD30       |
|                        | D.03.05     | FD30       |
|                        | D.03.07     | FD30       |
| POCKET DOORS           |             |            |
|                        | D.03.03     | N/A        |
|                        | D.03.06     | N/A        |
|                        | D.03.08     | N/A        |

Note

- Pocket doors and hinged doors will have different mechanism but same door leaf.

Planning & LBC

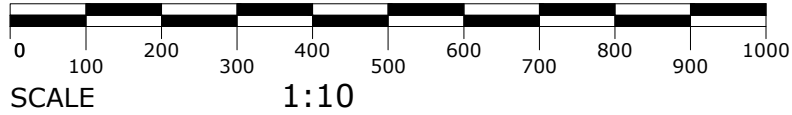

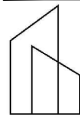

BB  
PARTNERSHIP  
CHARTERED ARCHITECTS

Studios 33-34, 10 Hornsey St, London. N7 8EL  
Tel 020 7336 8555 - e-mail - architect@bbpartnership.co.uk

© 2022 BB PARTNERSHIP LIMITED

Project  
25 Chester Terrace  
London, NW1 4ND

Drawing  
Proposed  
Door Type 03a Details

Date  
Oct 22

Scale  
1:10@A3

Drawn  
CS

Rev.  
-

| Rev      | Notes   | Date  | By |
|----------|---------|-------|----|
| ---      | -       | ---   | -- |
| Date     | Scale   | Drawn |    |
| Oct 22   | 1:10@A3 | CS    |    |
| drwg. no | Rev.    |       |    |
| GHV-443  | -       |       |    |