



01 PLANTER BOXES | MULTI-LEVEL




04 DECKING SYSTEM MILLBOARD
COLOUR: CARBONISED



02 EQUIPMENT / STORAGE TIMBER DOOR
WITH LOUVRE PANELS



05 WOOD-CLAD WALL

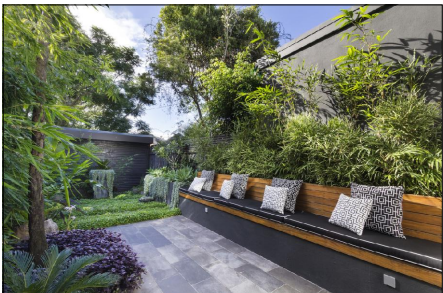

06 FIXED PLANTER




07 BOX ROOFLIGHT TO STAIR TO ROOF TERRACE
(for details refer to drawings GHV-420 and GHV-421)

08 PLANTER

09 WOODEN WORKTOPS



03 WOOD BENCH WITH BACK PLANTER

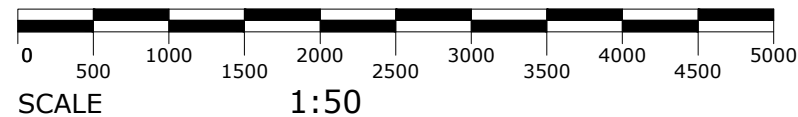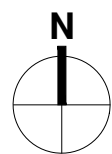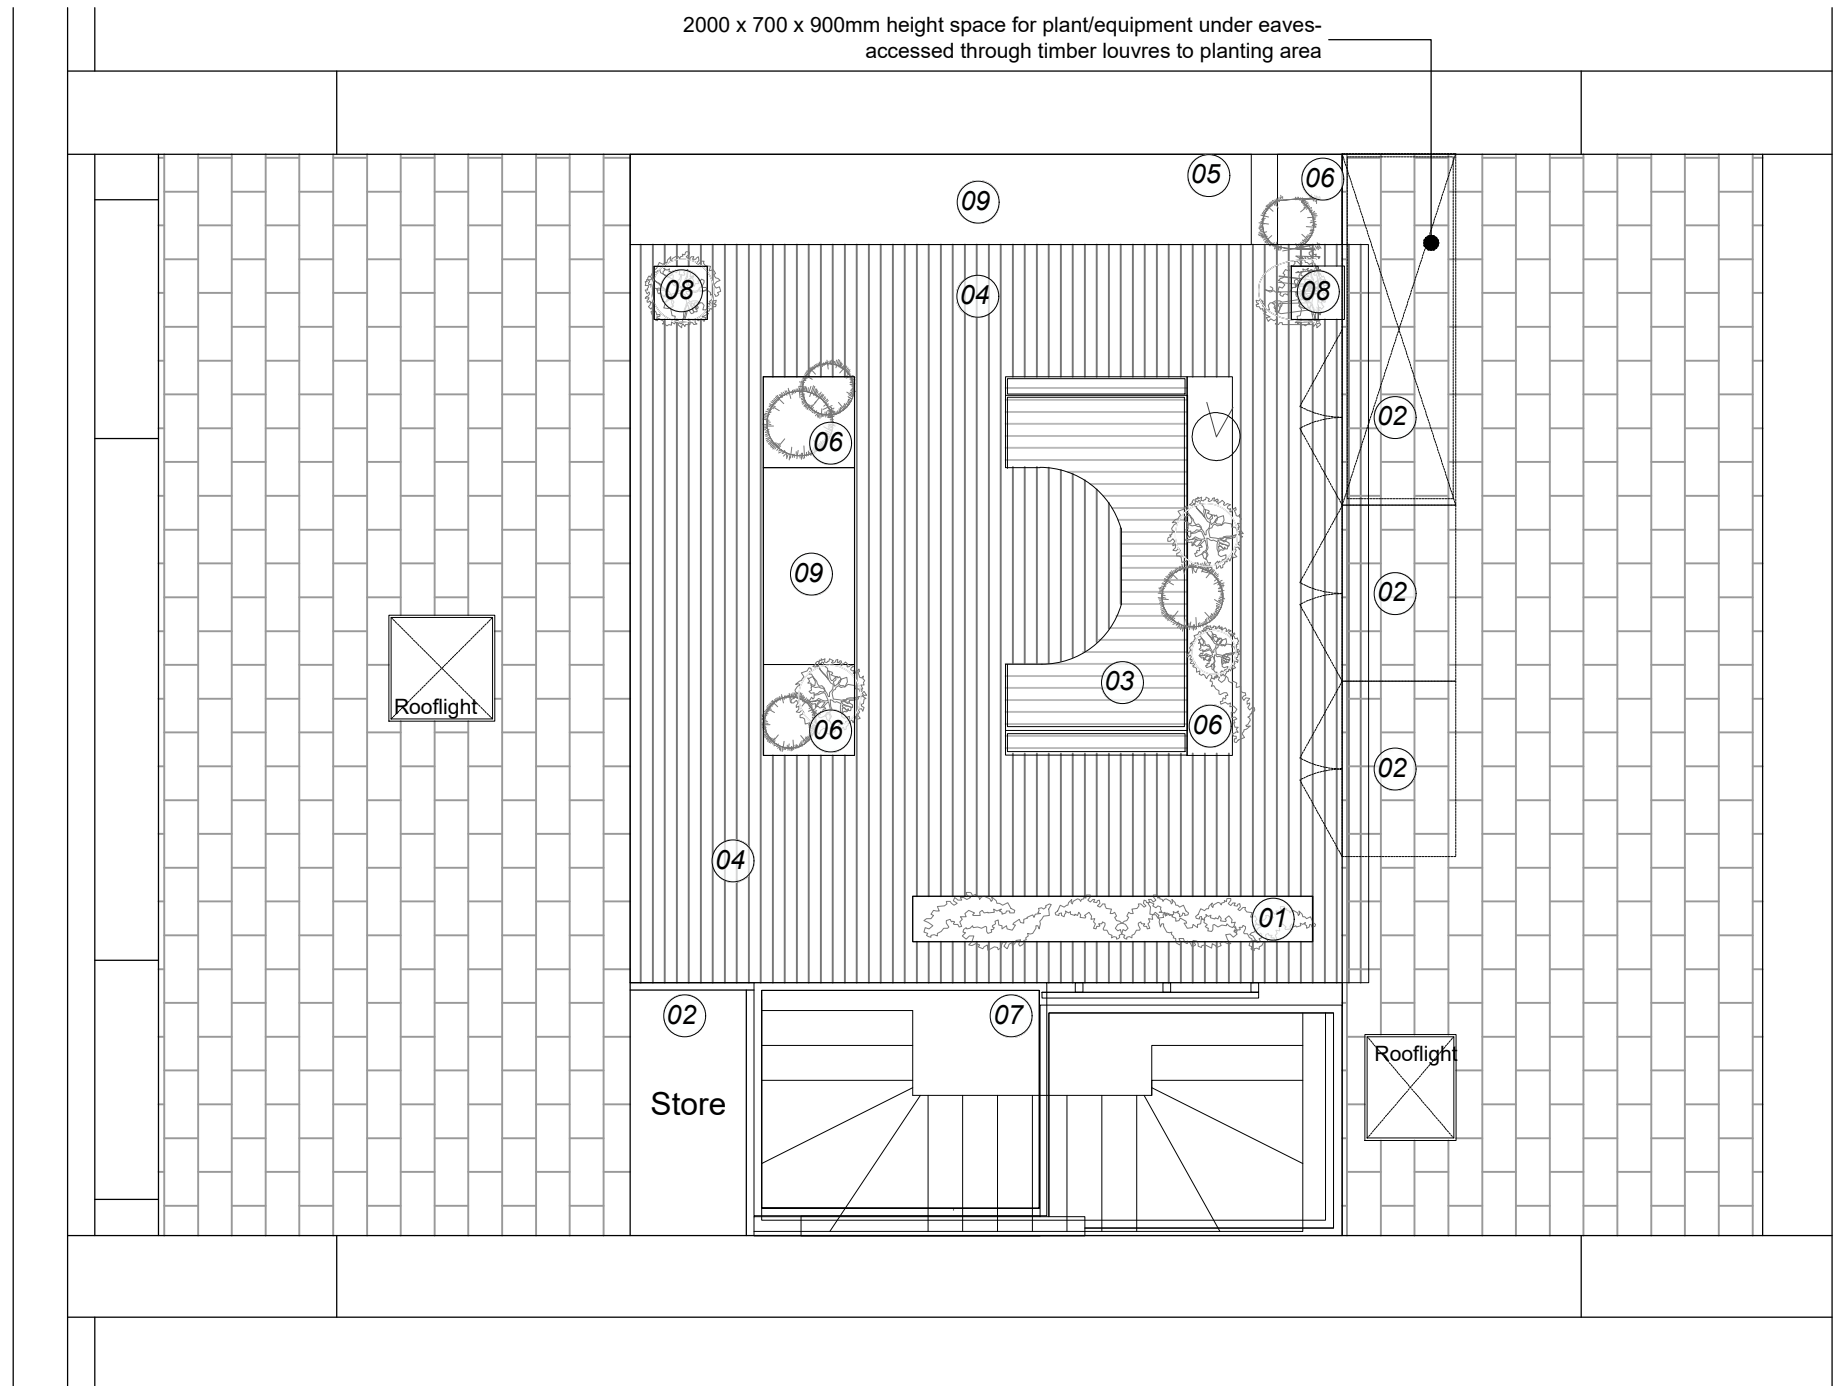

Planning & LBC

BB PARTNERSHIP
CHARTERED ARCHITECTS
Studios 33-34, 10 Hornsey St, London. N7 8EL
Tel 020 7336 8555 - e-mail - architect@bbpartnership.co.uk
© 2022 BB PARTNERSHIP LIMITED

Project
25 Chester Terrace
London, NW1 4ND
Drawing
Proposed
Roof Terrace Finishes
ALL RIGHTS RESERVED

Rev	Notes	Date	By

Date	Scale	Drawn
Oct 22	1:50@A3	CS
drwg. no		Rev.
GHV-460		