


Single glazed sash windows with security grill boxing between sash windows concealing warm air heating system corner spills in front of rear wall to form blind box and integrated with warmer heating system.

Decorative fireplace opening and wall exposed showing construction is EML unless none original panelled door with pediment detail above dado rail.

Carpet throughout columns either side of dividing space boxing out around lift shaft openings and ceiling exposing plasterboard ceiling down lighters fitted to ceiling with wall lights rear area the same square edge

Window board single glazed sash window very large with side lights operational warmer heating system to both front and rear sections


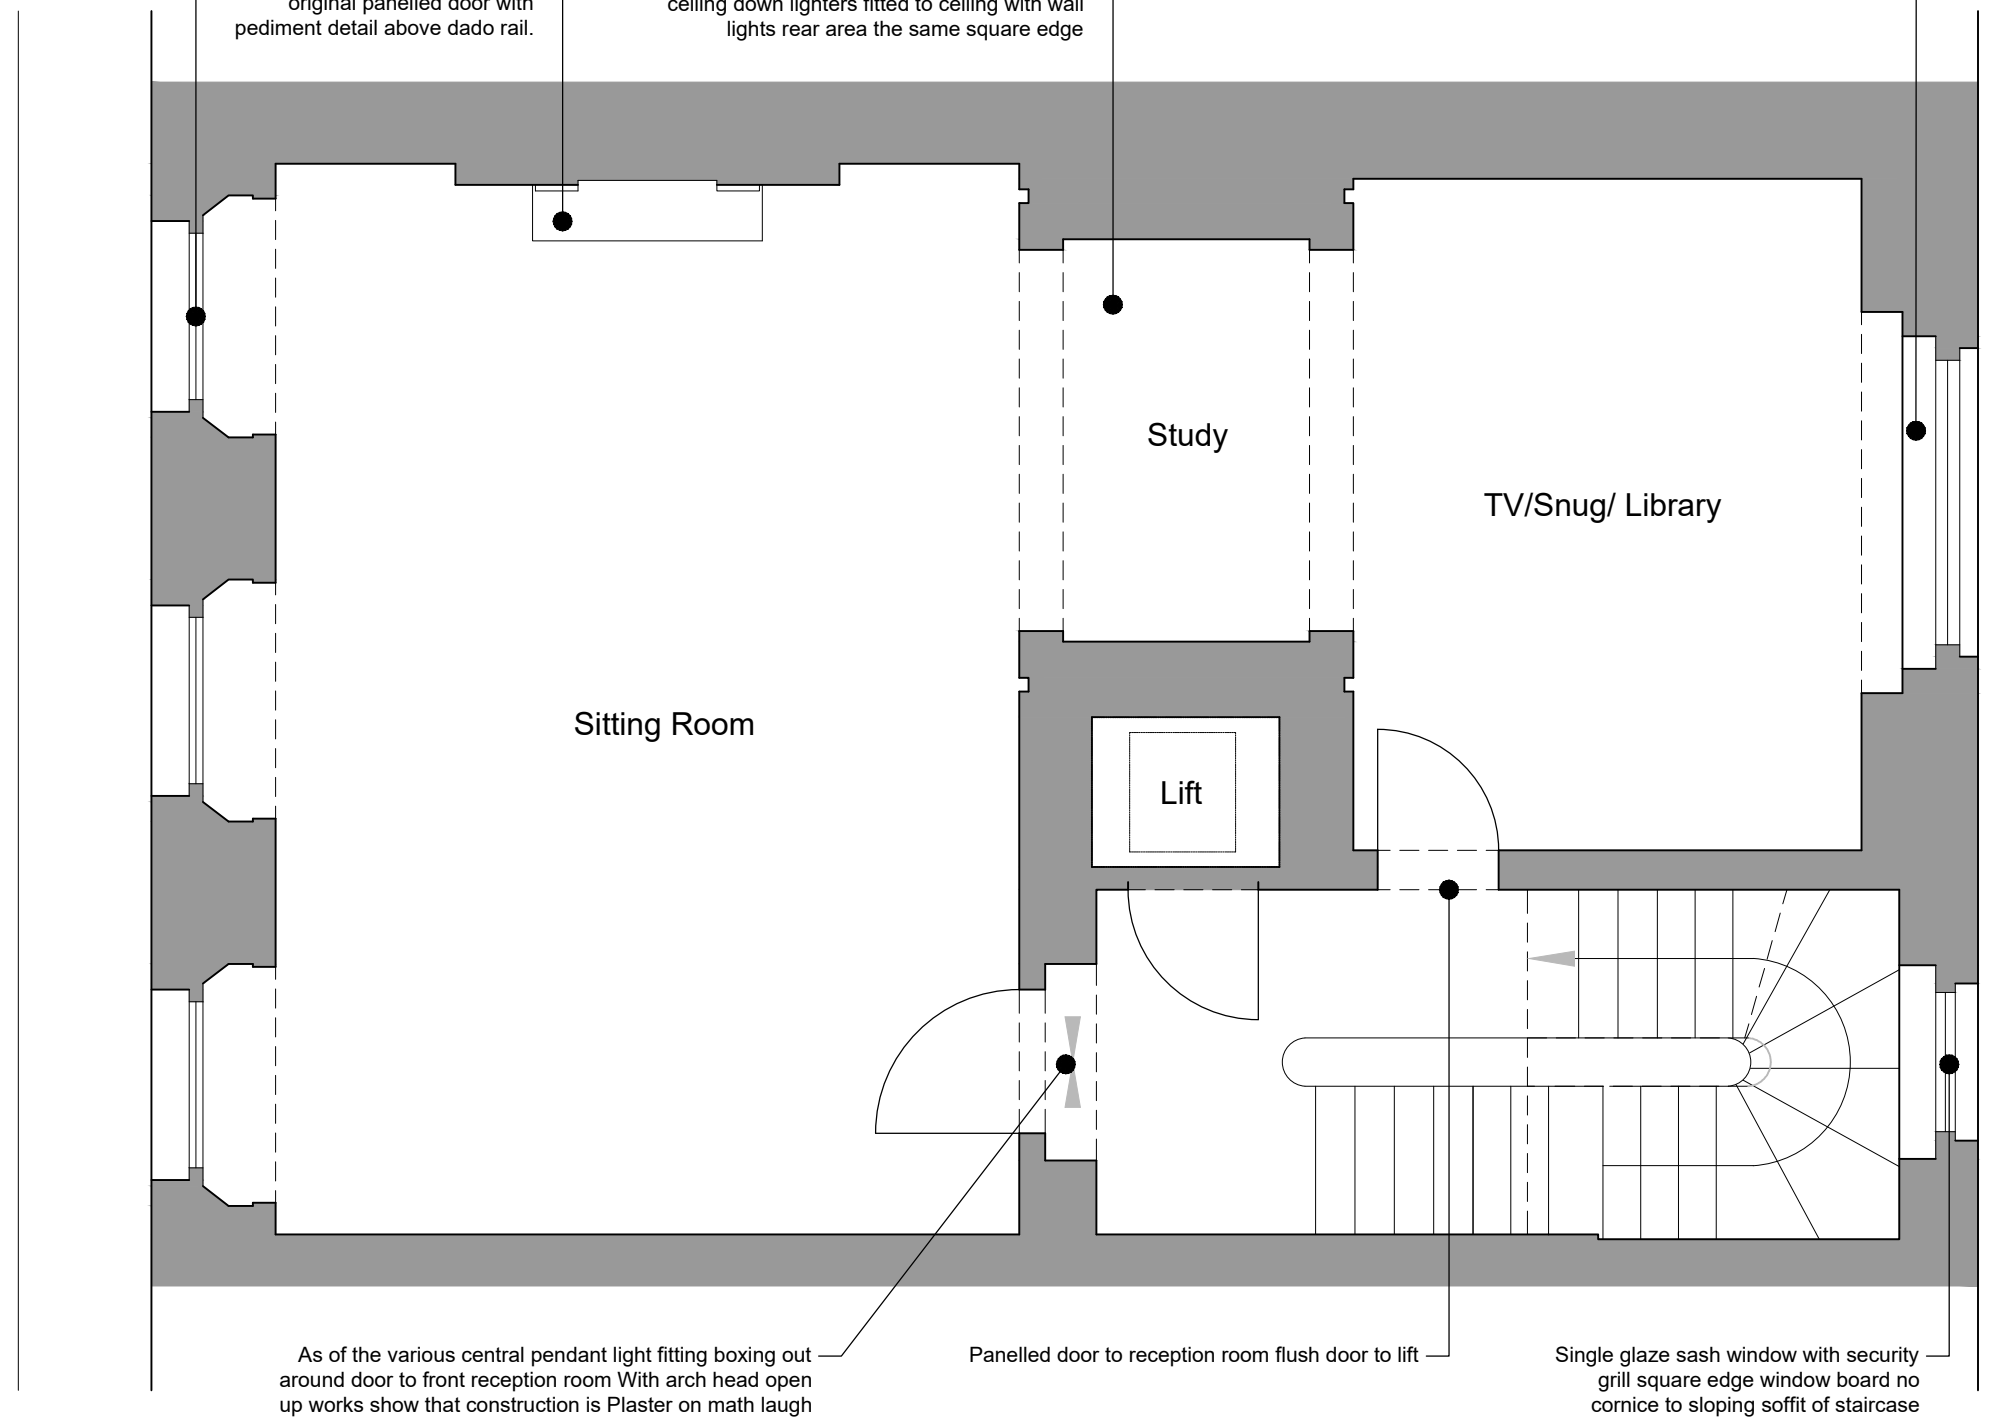


As of the various central pendant light fitting boxing out around door to front reception room With arch head open up works show that construction is Plaster on math laugh

Panelled door to reception room flush door to lift

Single glaze sash window with security grill square edge window board no cornice to sloping soffit of staircase

Planning & LBC

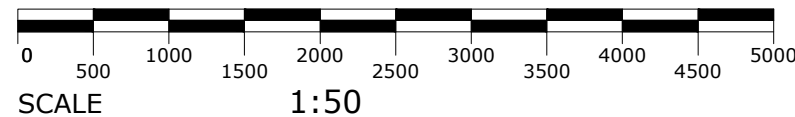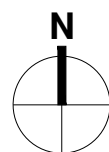

BB PARTNERSHIP
 CHARTERED ARCHITECTS
 Studios 33-34, 10 Hornsey St, London. N7 8EL
 Tel 020 7336 8555 - e-mail - architect@bbpartnership.co.uk

© 2022 BB PARTNERSHIP LIMITED

Project
 25 Chester Terrace
 London, NW1 4ND
Drawing
 Existing
 First Floor Plan

ALL RIGHTS RESERVED

Rev	Notes	Date	By

Date	Scale	Drawn
Oct 22	1:50@A3	CS
drwg. no		Rev.
GHV-102		-

CHECK ALL DIMENSIONS ON SITE