

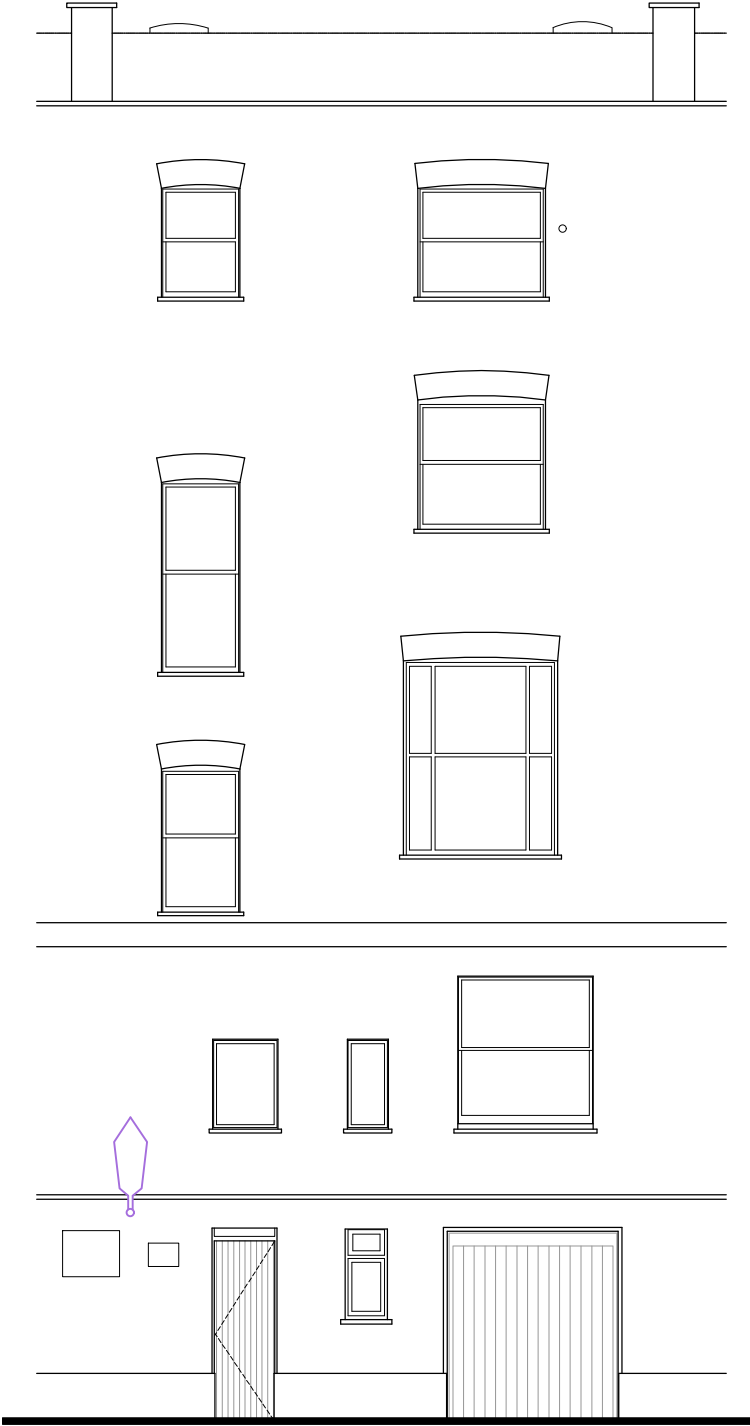


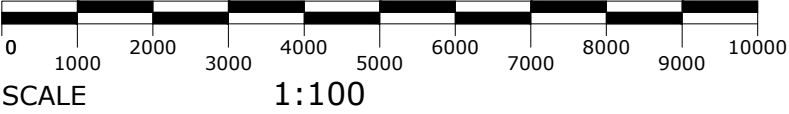

1 Existing Front Elevation
GHV 1:100 @ A3

2 Existing Rear Elevation
GHV 1:100 @ A3

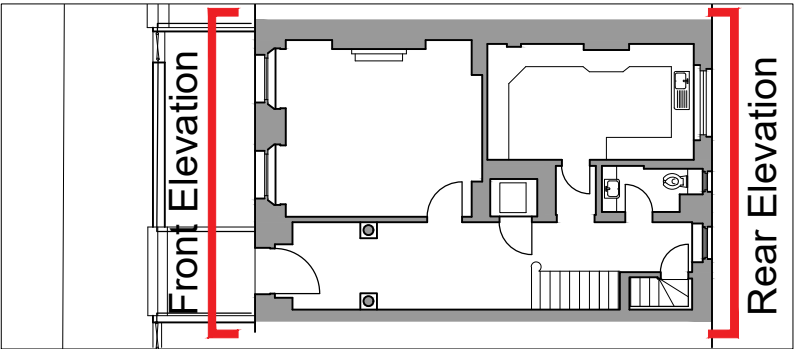

 **BB PARTNERSHIP**
CHARTERED ARCHITECTS
Studios 33-34, 10 Hornsey St, London. N7 8EL
Tel 020 7336 8555 - e-mail - architect@bbpartnership.co.uk
© 2022 BB PARTNERSHIP LIMITED

Project
25 Chester Terrace
London, NW1 4ND
Drawing
Existing
Front and Rear Elevations
ALL RIGHTS RESERVED

Planning & LBC

Rev		Notes	Date	By
Date		Scale	Drawn	
Oct 22		1:100@A3	CS	
drwg. no		Rev.		
GHV-110		-		

CHECK ALL DIMENSIONS ON SITE