

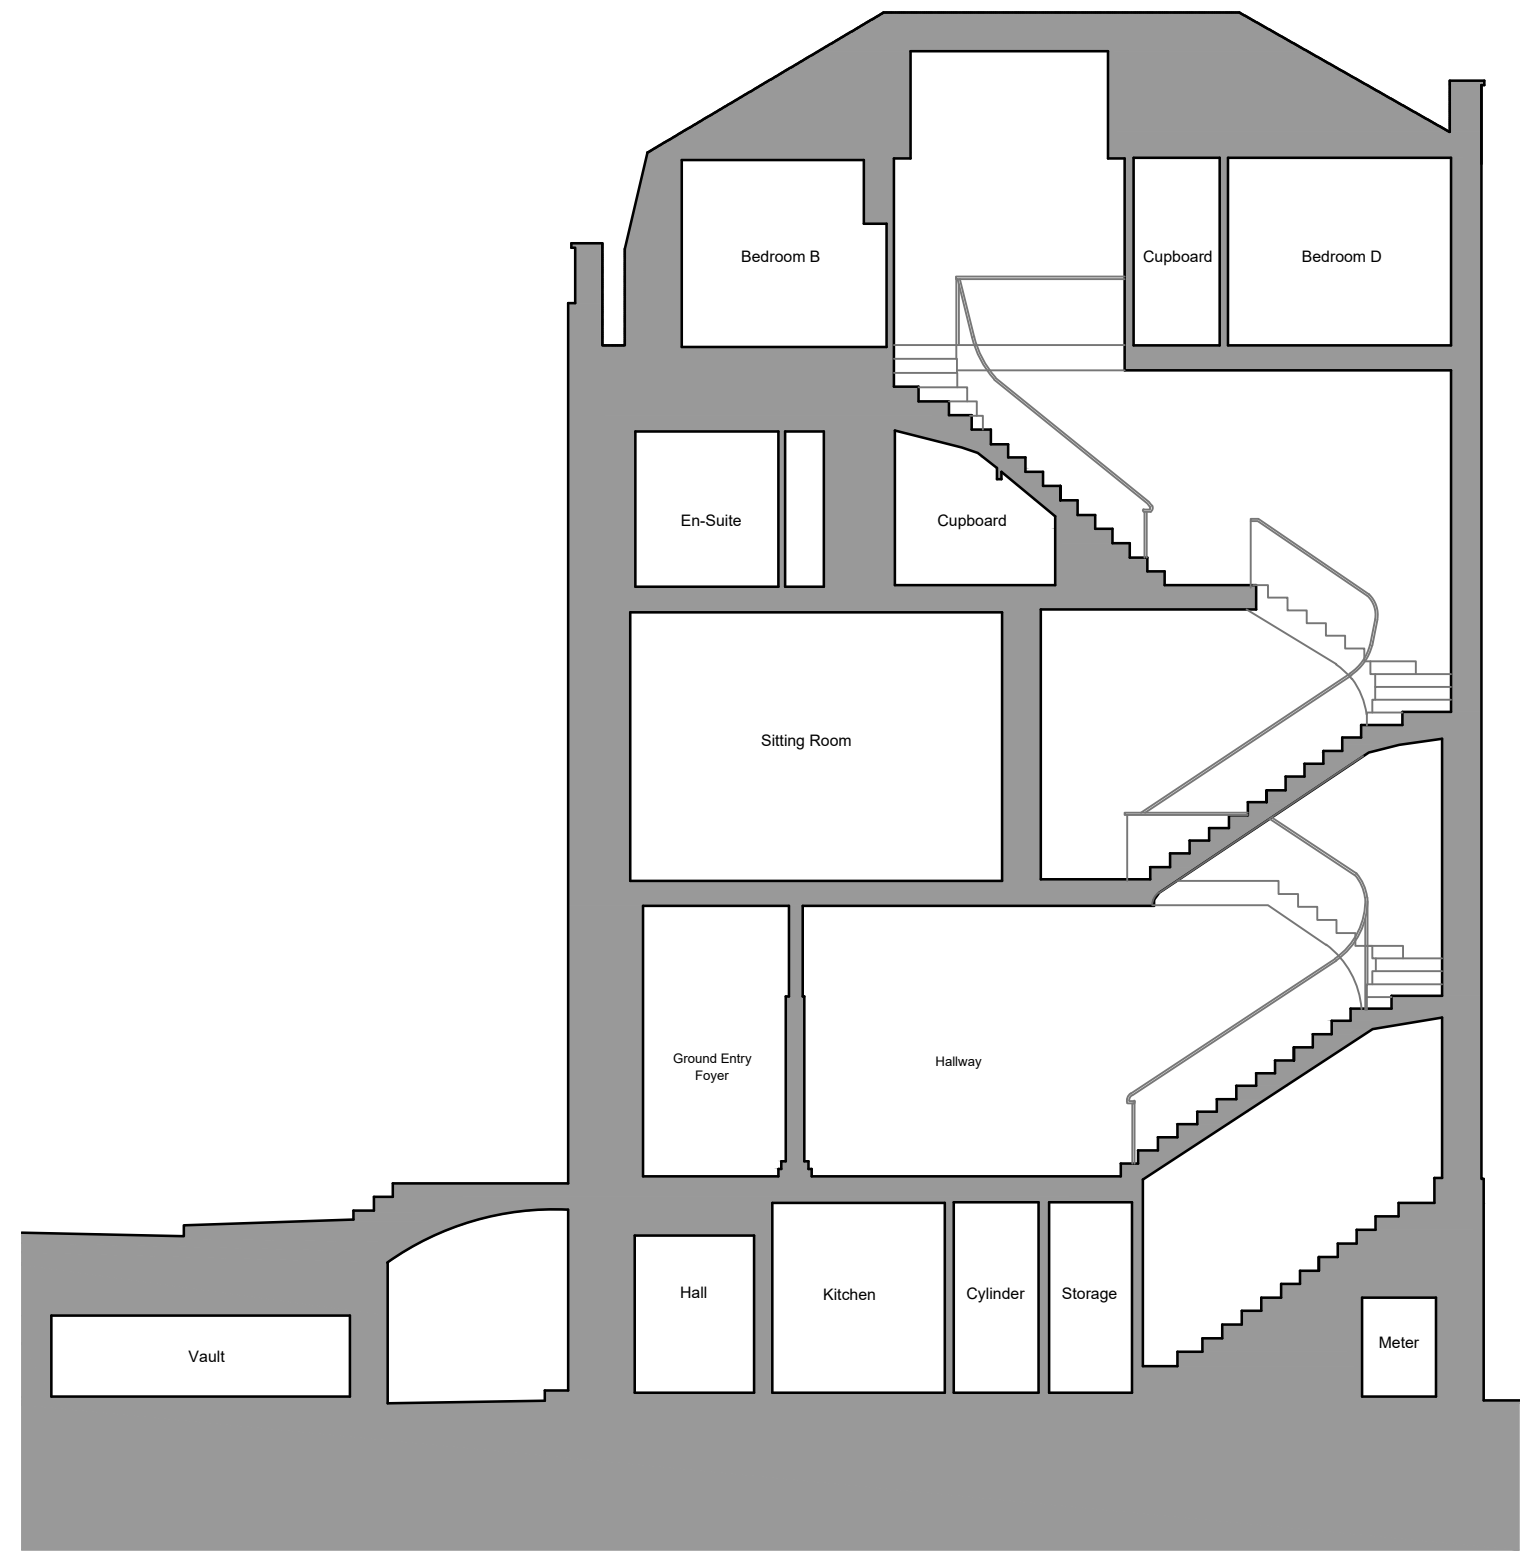


1 Existing Section A-A
GHI 1:100 @ A3

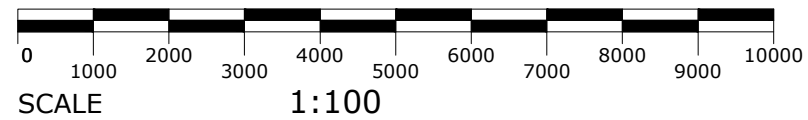

1 Existing Section B-B
GHI 1:100 @ A3

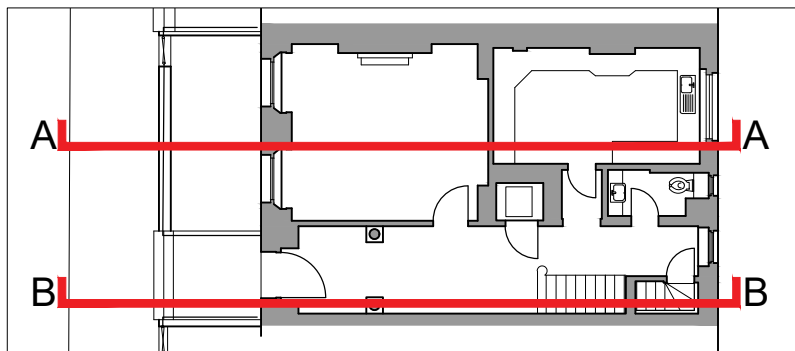

Planning & LBC

Rev	Notes	Date	By

Date	Scale	Drawn
Oct 22	1:100@A3	CS
drwg. no		Rev.
GHV-120		-

BB PARTNERSHIP
CHARTERED ARCHITECTS
Studios 33-34, 10 Hornsey St, London. N7 8EL
Tel 020 7336 8555 - e-mail - architect@bbpartnership.co.uk

Project
25 Chester Terrace
London, NW1 4ND
Drawing
Existing
Sections

ALL RIGHTS RESERVED

CHECK ALL DIMENSIONS ON SITE

© 2022 BB PARTNERSHIP LIMITED