


Garden Outbuilding Proposal for 33A Greenland Road, London, NW1 0AX


Proposal for a 4.4m x 4.4m timber garden outbuilding with
Water closet




Scale = 1:100

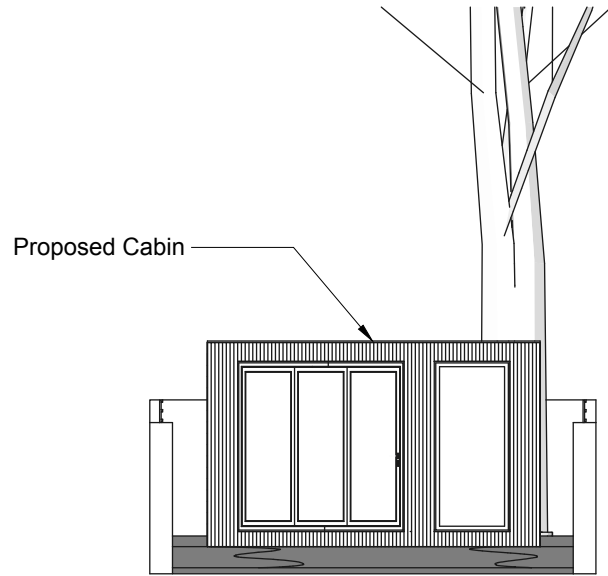


E1 South Elevation Proposed
A4 Scale: 1mm : 100mm

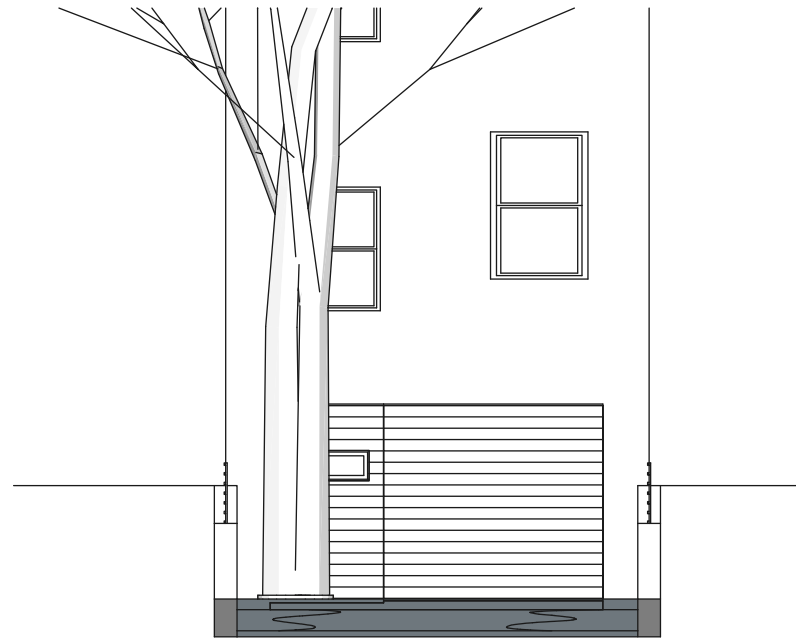

E2 North Elevation Proposed
A4 Scale: 1mm : 100mm

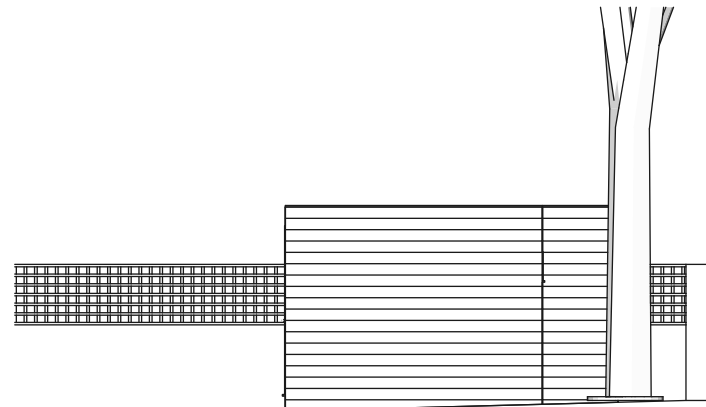


E3 East Elevation Proposed
A4 Scale: 1mm : 100mm

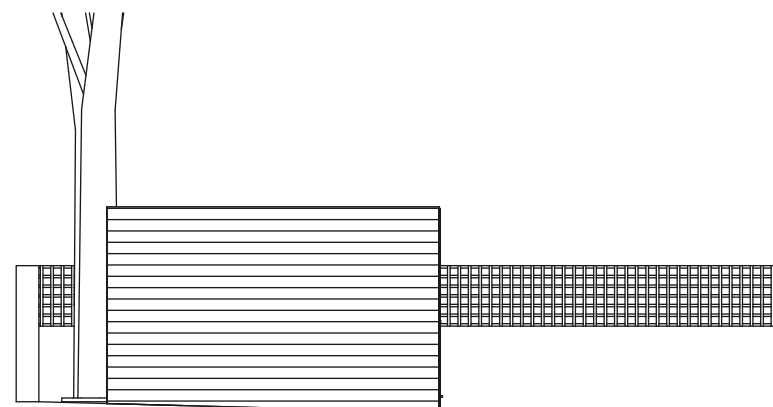

E4 West Elevation Proposed
A4 Scale: 1mm : 100mm



Scale = 1:100

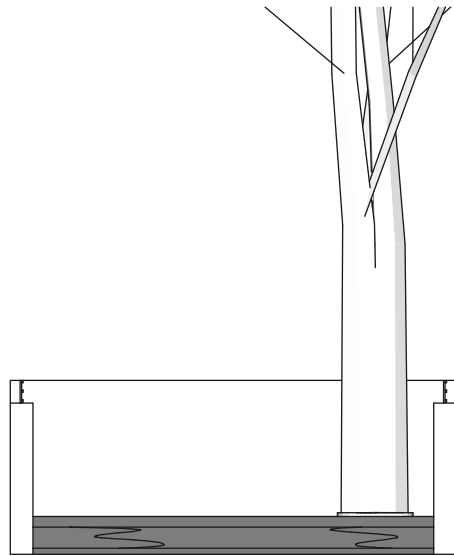

E5 South Elevation Existing
A4 Scale: 1mm : 100mm



E6 North Elevation Existing
A4 Scale: 1mm : 100mm




E7 East Elevation Existing
A4 Scale: 1mm : 100mm



E8 West Elevation Existing
A4 Scale: 1mm : 100mm




Scale = 1:100

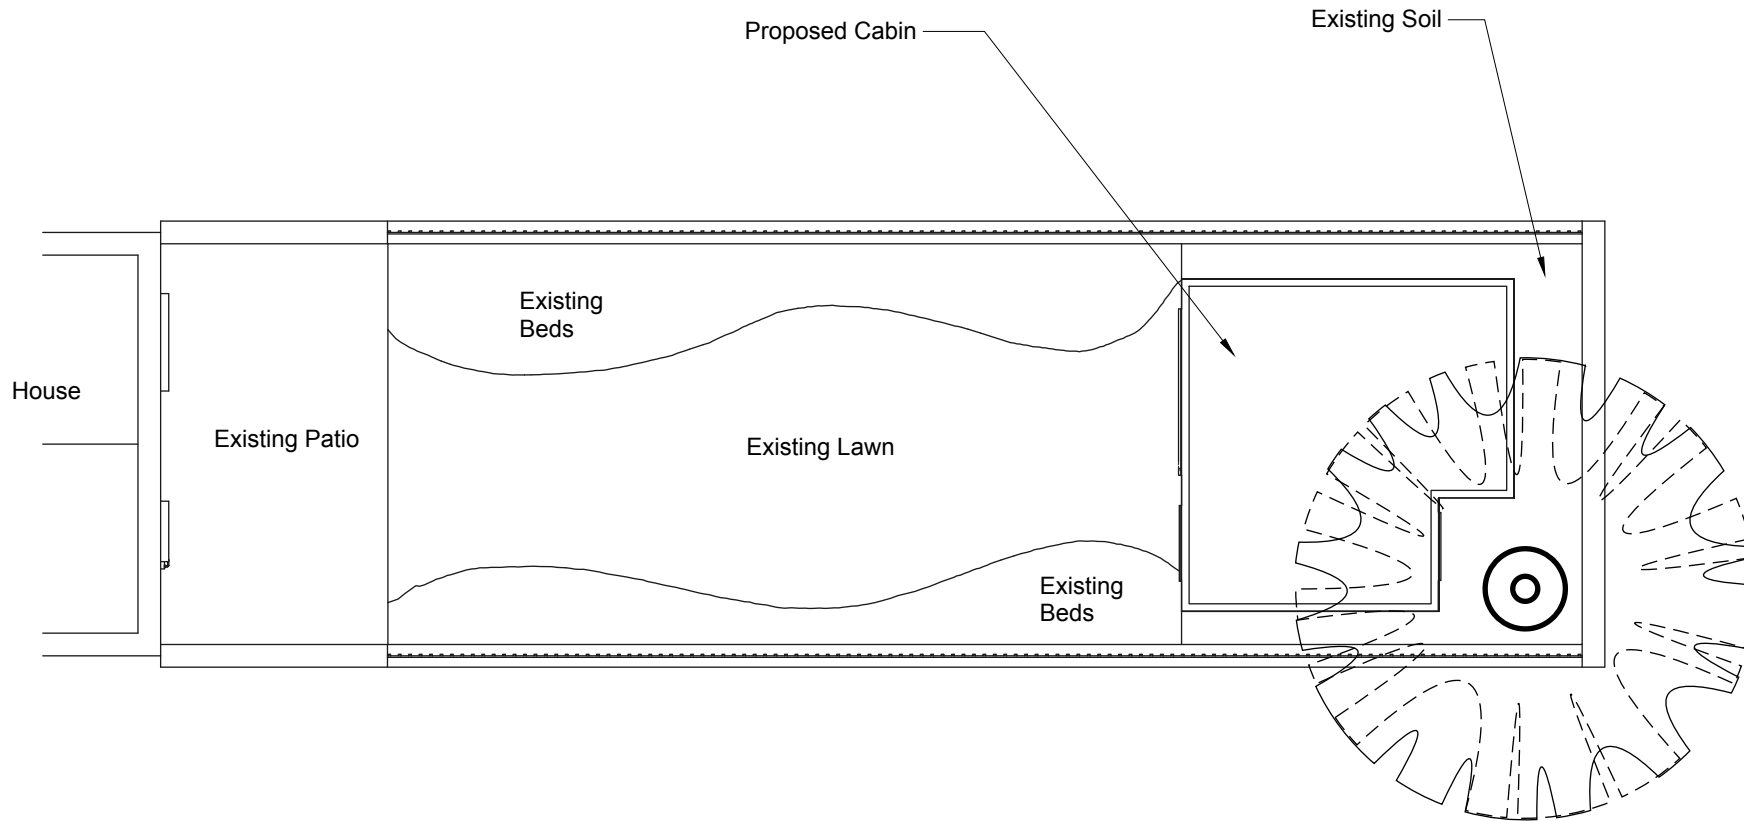


P1 Plan Proposed
A4 Scale: 1mm : 100mm



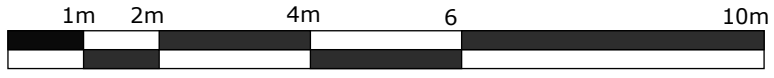

Scale = 1:100

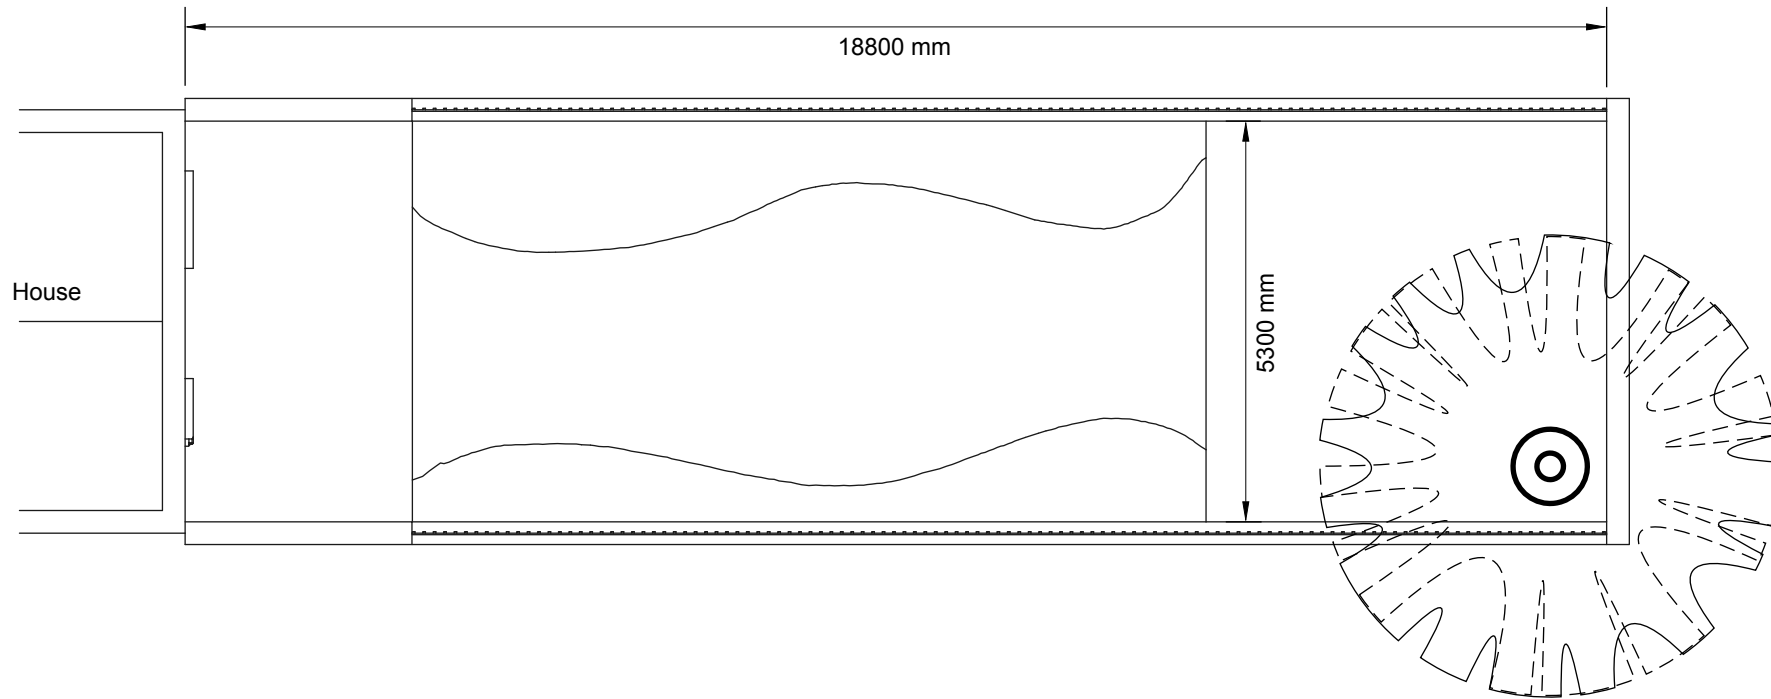

P2 Plan Existing
A4 Scale: 1mm : 100mm






Scale = 1:100




E9 North Elevation Proposed
A4 Scale: 1mm : 100mm



E10 North Elevation Existing
A4 Scale: 1mm : 100mm

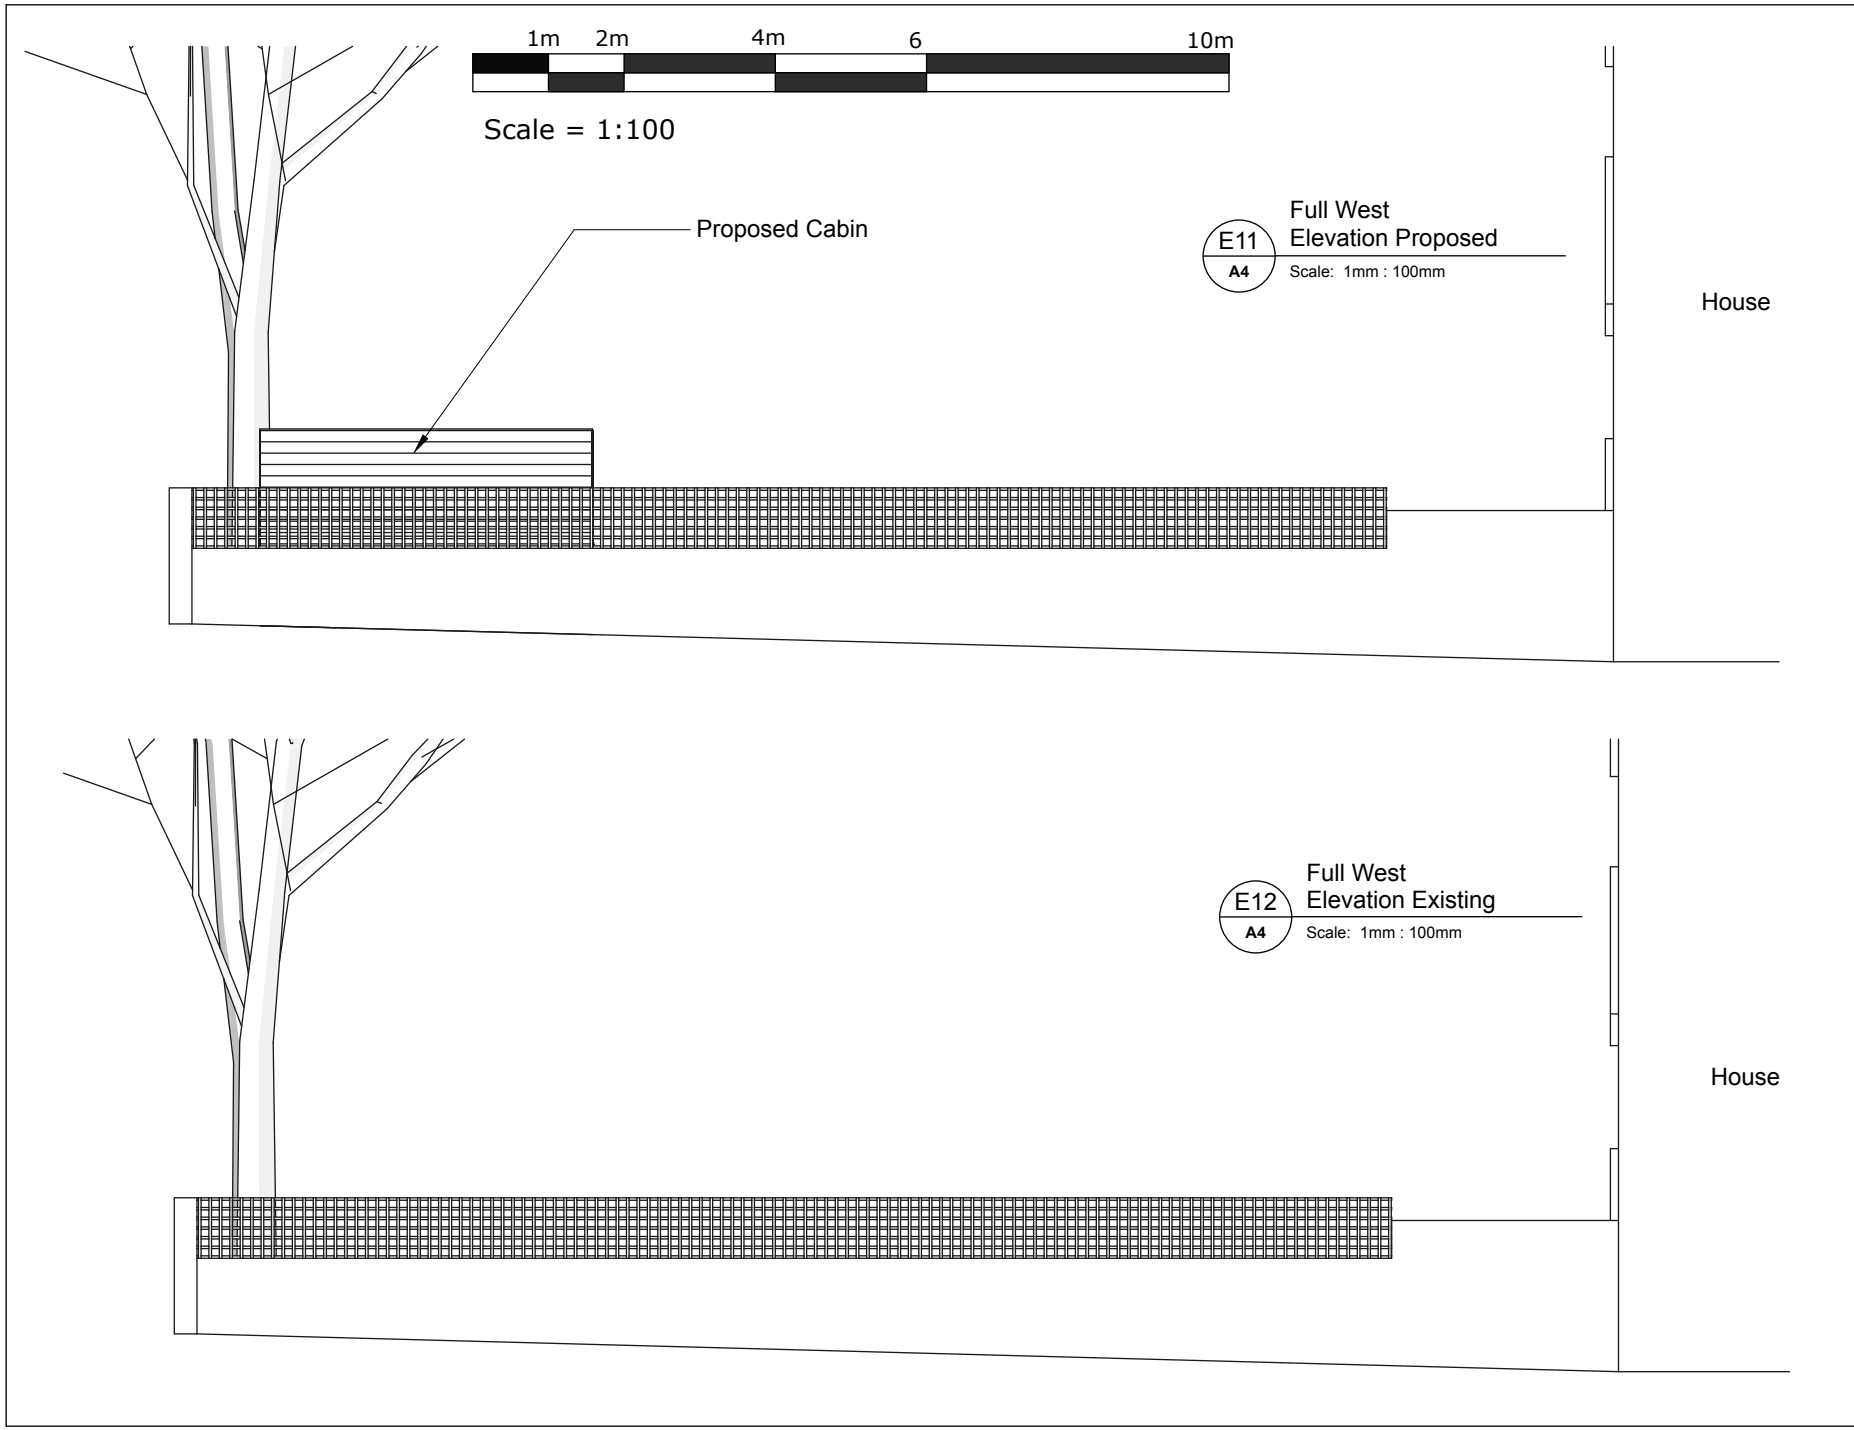


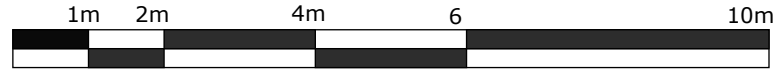

Scale = 1:100


House

E13
A4
Full East
Elevation Proposed
Scale: 1mm : 100mm

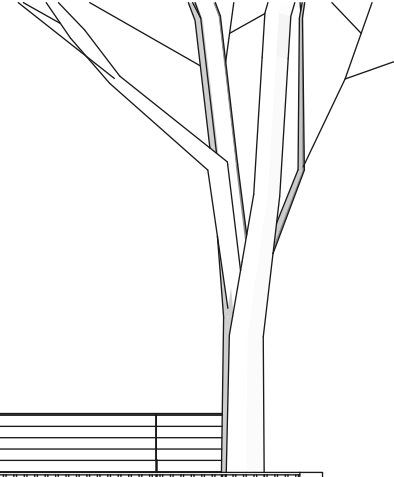


House

E14
A4
Full East
Elevation Existing
Scale: 1mm : 100mm

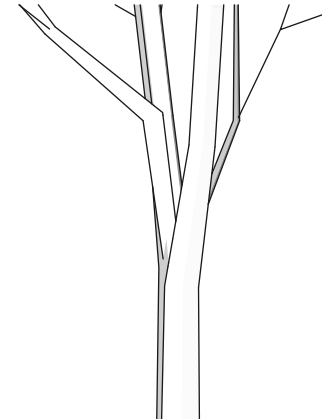




Scale = 1:50

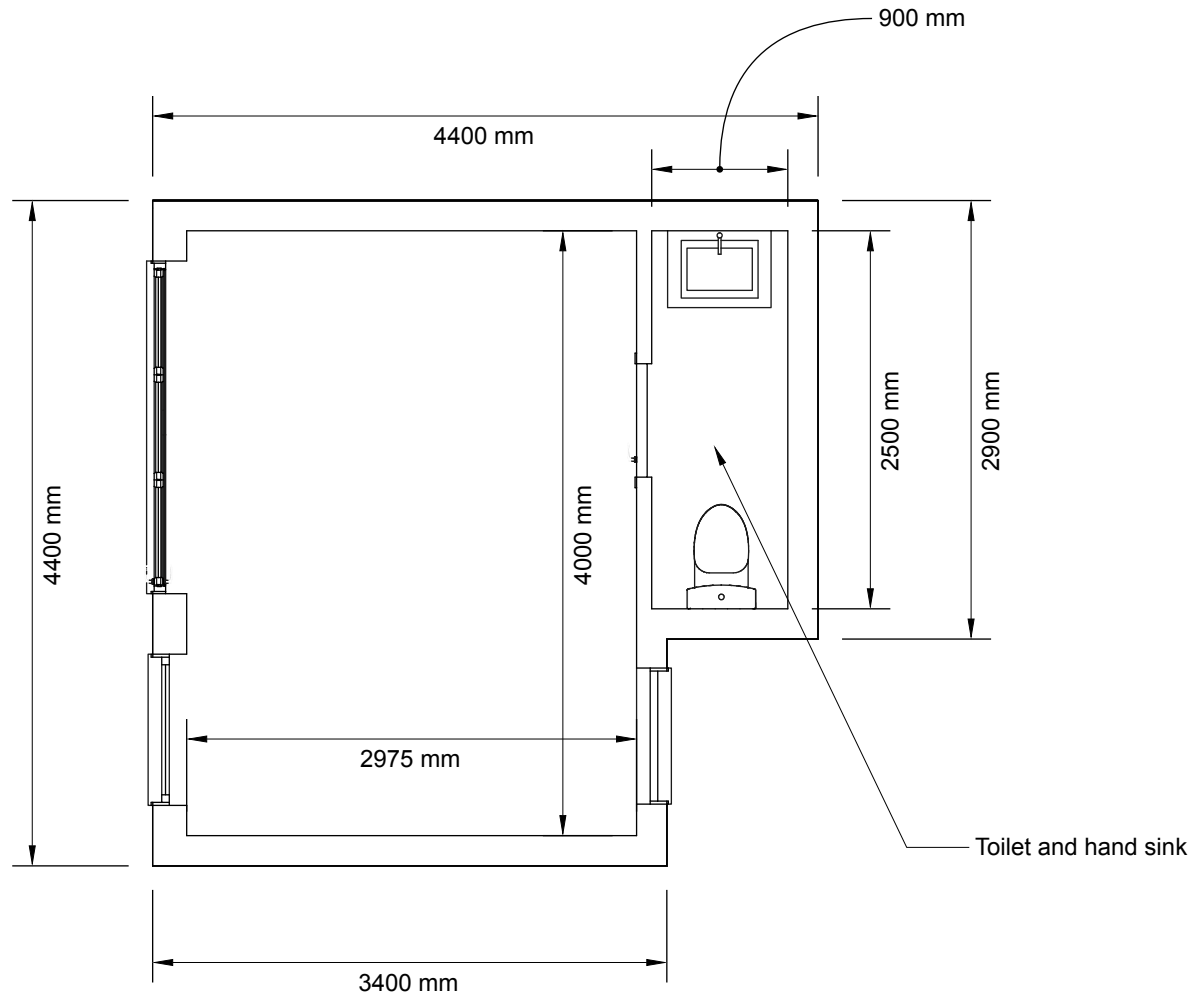


P3 Cabin Plan Proposed
A4 Scale: 1mm : 50mm



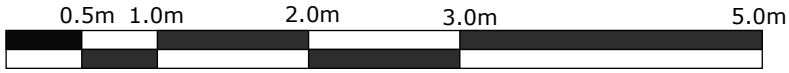

Scale = 1:50

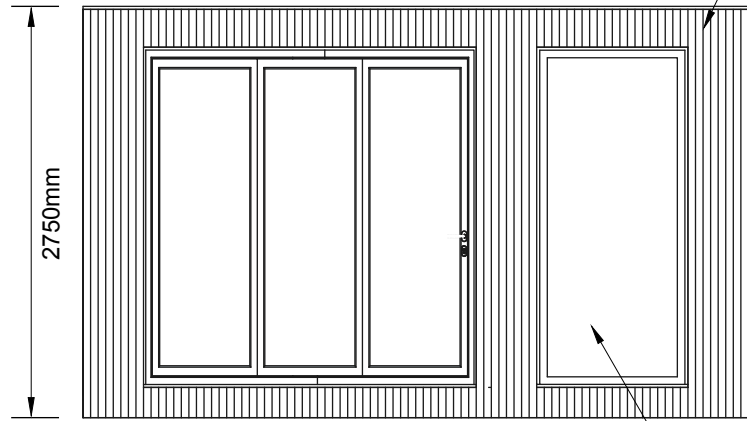


C1 Cabin South Elevation
A4 Scale: 1mm : 50mm


Dark Grey
Aluminium
Doors and
windows

Red Cedar
Untreated battens


Dark Grey
Composite board

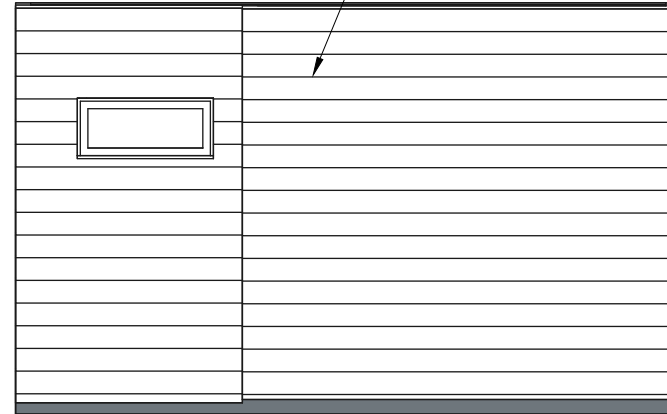

C2 Cabin North Elevation
A4 Scale: 1mm : 50mm

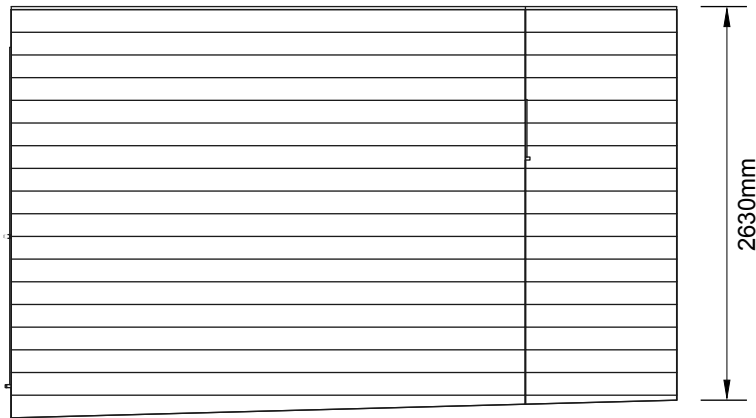

C3 Cabin East Elevation
A4 Scale: 1mm : 50mm

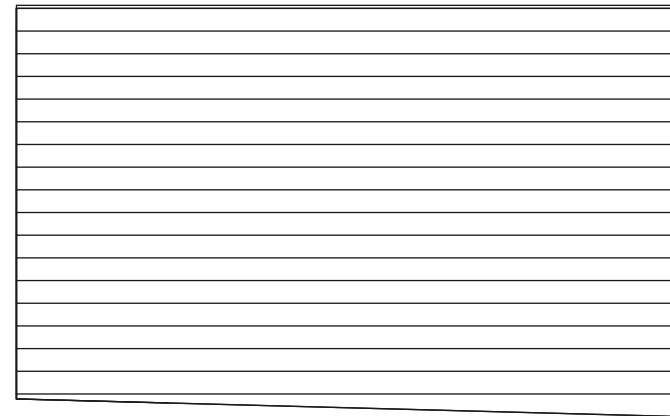

C4 Cabin West Elevation
A4 Scale: 1mm : 50mm



LONDON TOWN CABINS
65 Rathcoole Avenue
London N8 9LY

CLIENT
Daniel Harris,
33A Greenland Road,
London NW1 0AX

PROJECT
Garden Outbuilding
Proposal
4.4x4.4m

ISSUE
10.02.23
DRAWN BY
JA

**Cabin
Elevations**