



ALL INDICATED DIMENSIONS ARE INDICATIVE AND MUST BE CHECKED AND VERIFIED ON SITE BY THE MAIN CONTRACTOR BEFORE COMMENCEMENT OF ANY FABRICATION DRAWINGS OR WORK ON SITE.

THIS DRAWING IS TO BE READ IN CONJUNCTION WITH ALL RELATED ARCHITECTURAL DRAWINGS, REPORTS AND OTHER RELEVANT INFORMATION.

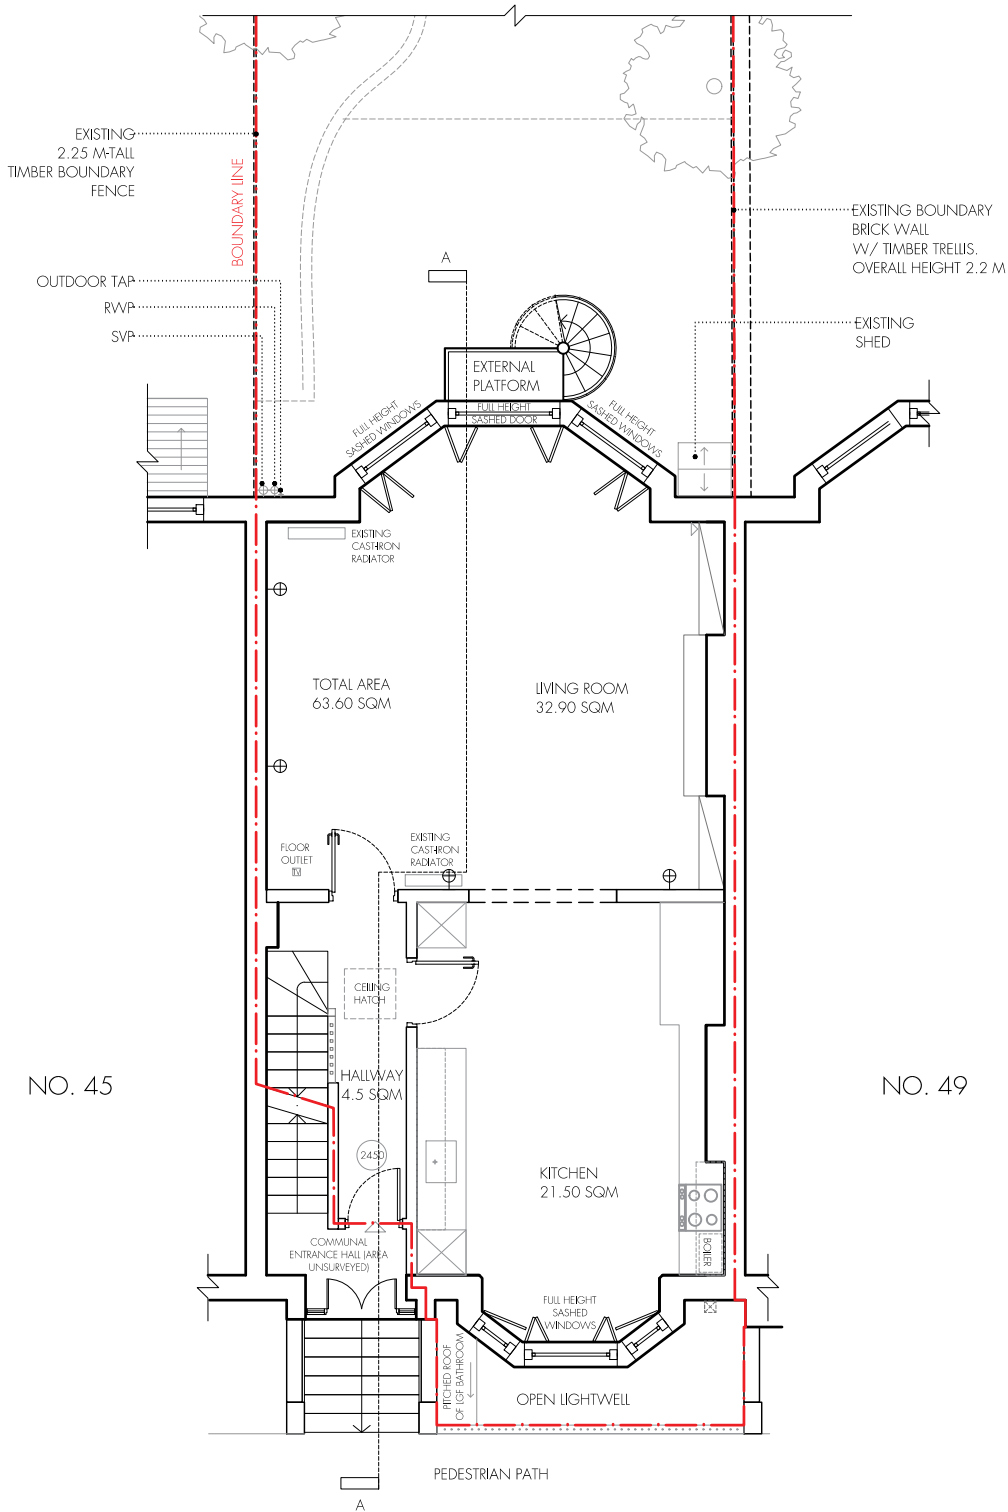

UPPER GROUND FLOOR

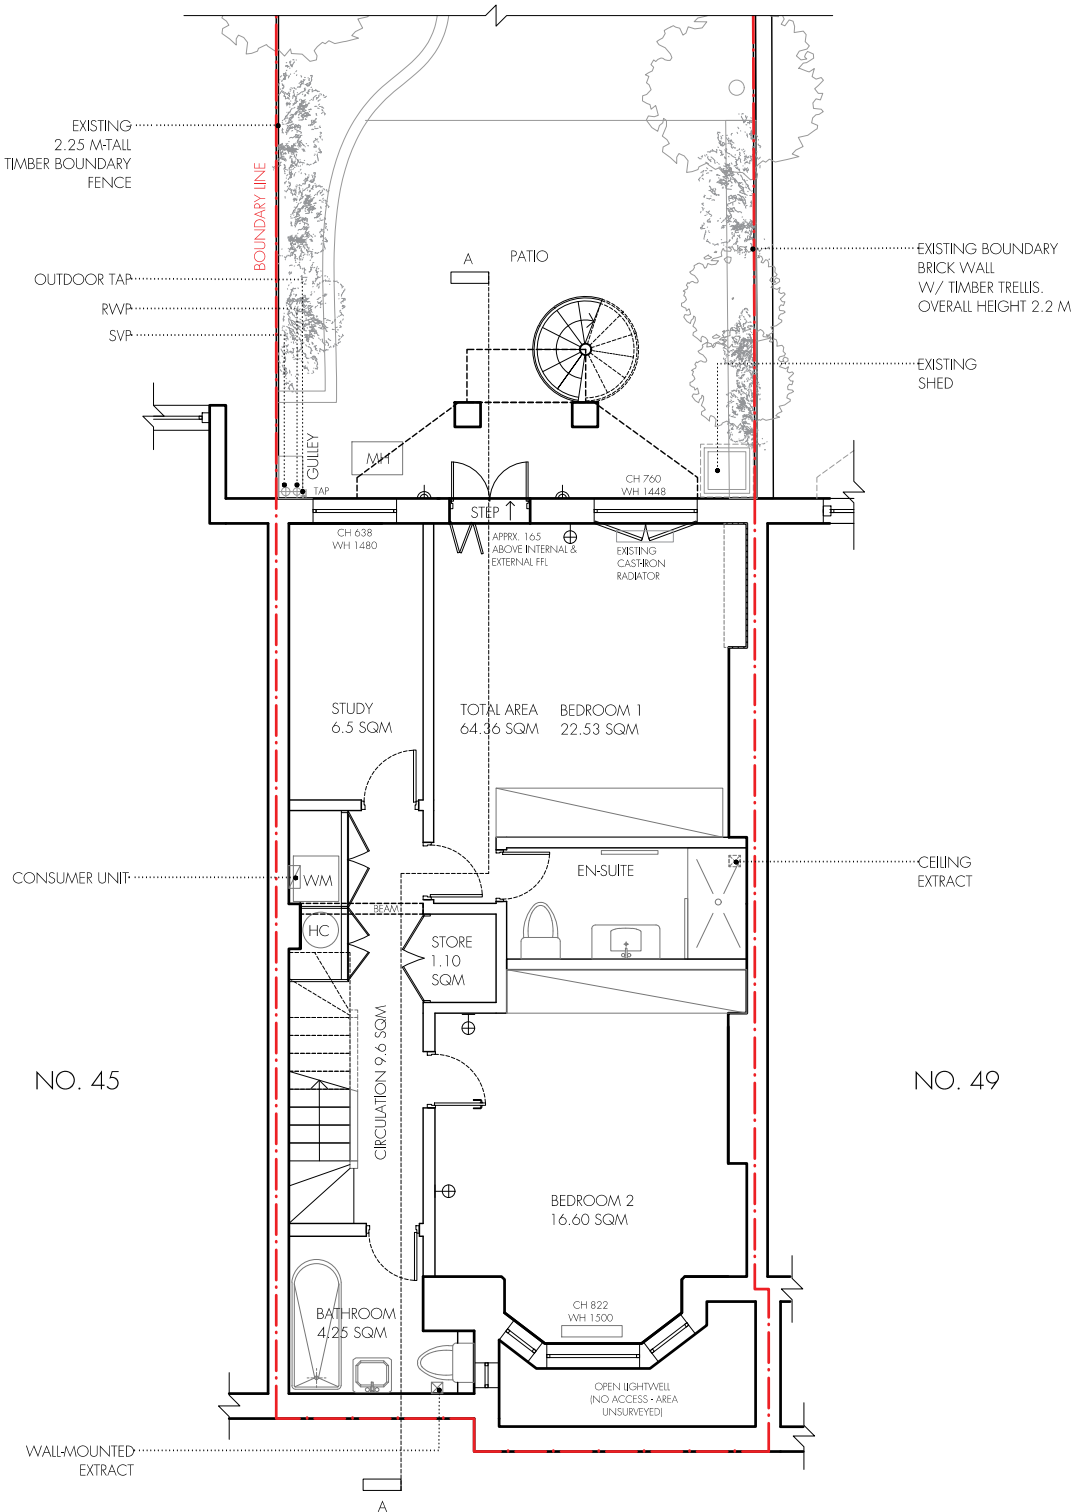

LOWER GROUND FLOOR

REV	DATE	DESCRIPTION
<div><div><div></div><div></div><div></div><div></div></div><div>0123M</div></div> <div><div></div><div>NORTH</div></div>		
PROJECT		NO
47A		1852
PRIMROSE GARDENS		
LONDON NW3 4UL		
DRAWING		NO
EXISTING		EX.100
LOWER & UPPER		
GROUND FLOOR PLANS		
STAGE		REV
PLANNING		/
DATE		FEB 2023
SCALE / PAPER SIZE		1:100 / A3

ALL INDICATED DIMENSIONS ARE INDICATIVE AND MUST BE CHECKED AND VERIFIED ON SITE BY THE MAIN CONTRACTOR BEFORE COMMENCEMENT OF ANY FABRICATION DRAWINGS OR WORK ON SITE.

THIS DRAWING IS TO BE READ IN CONJUNCTION WITH ALL RELATED ARCHITECTURAL DRAWINGS, REPORTS AND OTHER RELEVANT INFORMATION.



REV	DATE	DESCRIPTION
-----	------	-------------

PROJECTNO

47A1852

PRIMROSE GARDENS

LONDON NW3 4UL

DRAWINGNO

EXISTINGEX.200

REAR ELEVATION

STAGEREV


PLANNING/

DATEFEB 2023

SCALE / PAPER SIZE1:100 / A3

ALL INDICATED DIMENSIONS ARE INDICATIVE AND MUST BE CHECKED AND VERIFIED ON SITE BY THE MAIN CONTRACTOR BEFORE COMMENCEMENT OF ANY FABRICATION DRAWINGS OR WORK ON SITE.

THIS DRAWING IS TO BE READ IN CONJUNCTION WITH ALL  
RELATED ARCHITECTURAL DRAWINGS, REPORTS AND  
OTHER RELEVANT INFORMATION.

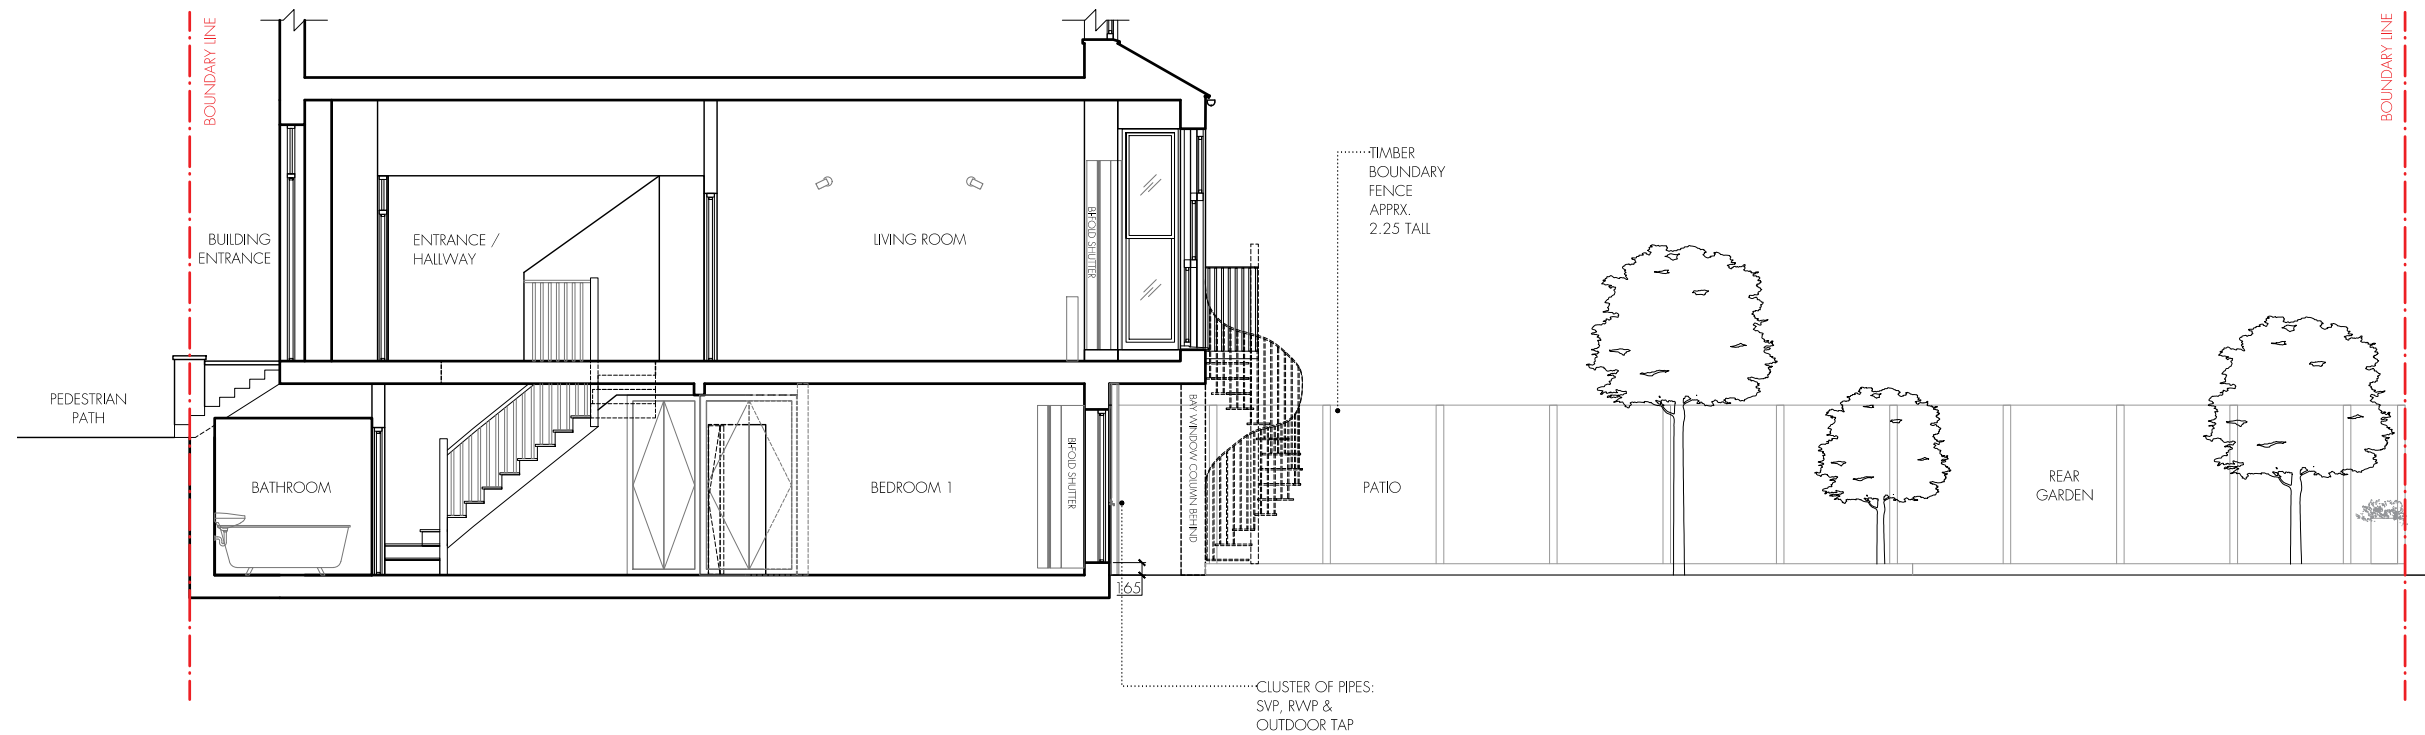

REV	DATE	DESCRIPTION
<hr/>		
PROJECT		NO
47A		1852
PRIMROSE GARDENS		
LONDON NW3 4UL		
<hr/>		
DRAWING		NO
EXISTING		EX.300
LONG SECTION AA		
FACING EAST		
<hr/>		
STAGE		REV
PLANNING		/
<hr/>		
DATE		FEB 2023
SCALE / PAPER SIZE		1:100 / A3

TASOU ASSOCIATES  
4 AMWELL STREET  
LONDON EC1R 1UQ  
020 7713 7070  
TASOU.CO.UK

TA